


THIS DRAWING AND CAD DATA THEREIN IS PROTECTED BY
COPYRIGHT
AND MUST NOT BE COPIED OR REPRODUCED
WITHOUT THE WRITTEN CONSENT OF
DLG ARCHITECTS

NO DIMENSIONS ARE TO BE SCALED FROM THIS DRAWING.
USE FIGURED DIMENSIONS ONLY.
ALL DIMENSIONS AND SIZES ARE TO BE CHECKED ON SITE
AND ANY DISCREPANCIES REPORTED TO THE ARCHITECT
PRIOR TO INITIATION OF ANY WORKS.


0 1 3 5m

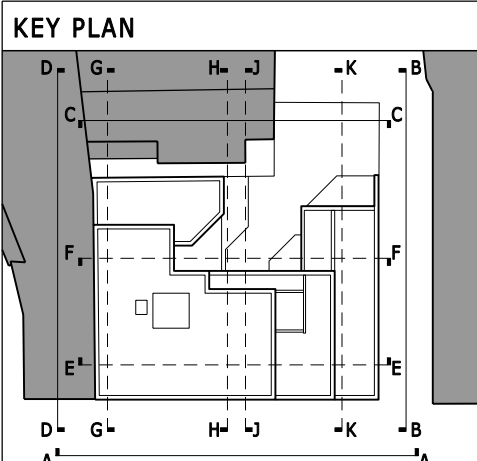

- LIST OF MATERIALS
01. Site Re-claimed Brickwork.
 02. Western Red Cedar weatherboard cladding.
 03. P.C. Aluminium Glazing System.
 04. Structurally cantilevered Concrete Balcony with soffit and fascia clad in Aluminium.
 05. Glass panel balustrade with stainless steel handrails.
 06. P.C. Aluminium cladding panel.
 07. Stainless steel flat metal plate balustrade.
 08. Structural glass entrance screen and doors with Stainless steel patch fittings.
 09. Western Red Cedar, Screen (hit & miss clad both sides).
 10. Glass block/plank (textured distorted view).
 11. Render (off white).
 13. P.C. Aluminium.louvers.
 14. Timber Deck supported by frame structure painted white.
 15. P.C. Aluminium Flashing



ELEVATION A

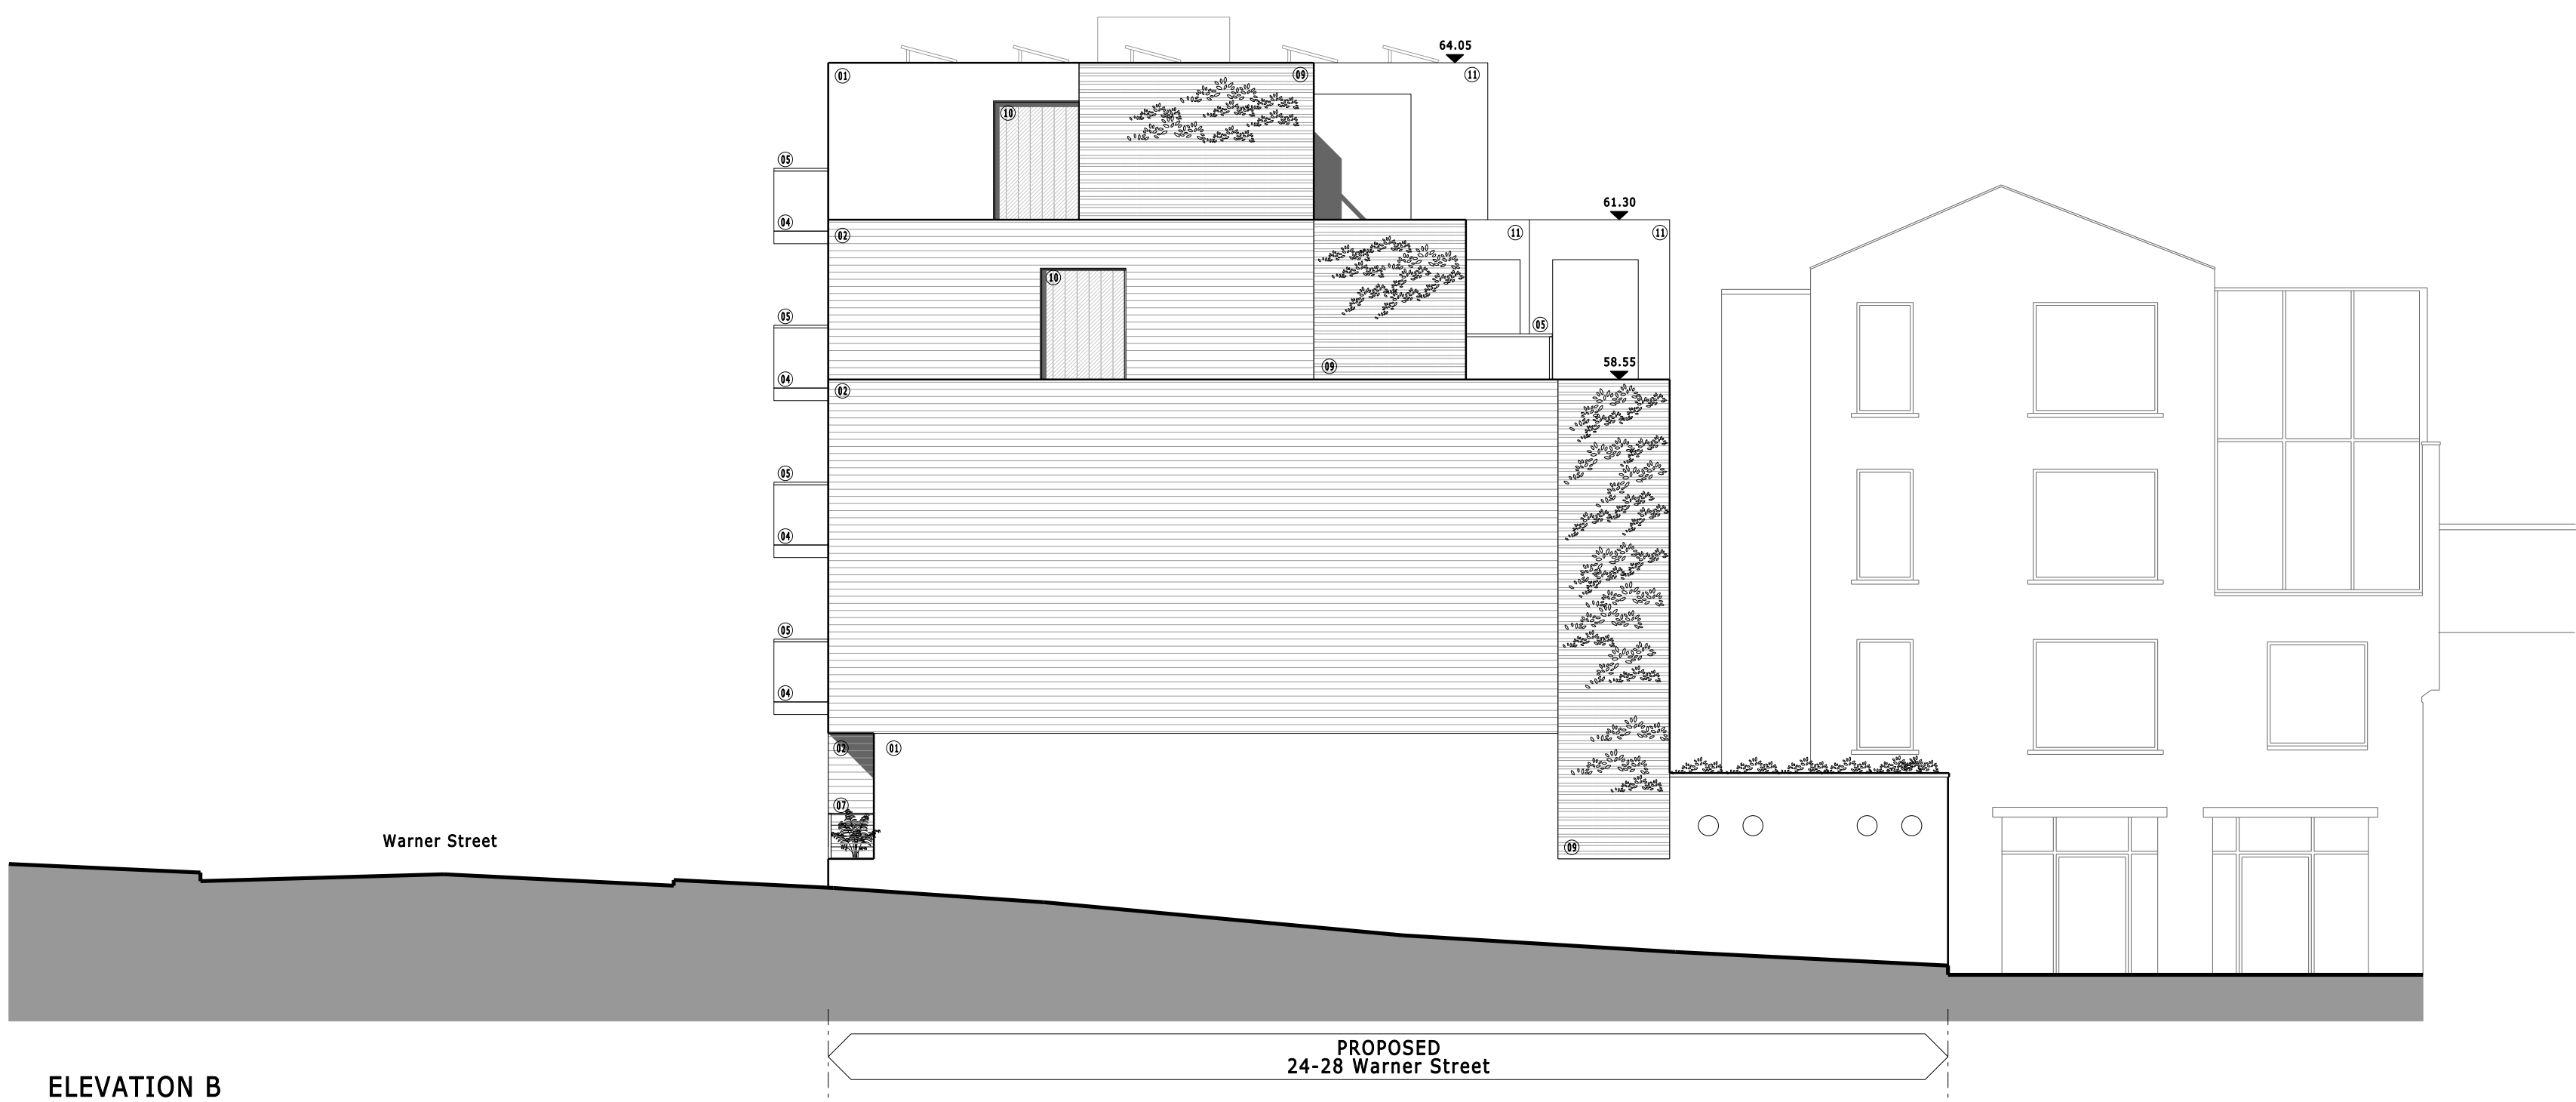

ELEVATION B

.....
B Unit 2 changed to 2 bed self-contained &
A SBD update to main entrance YW 25/07/11
.....
REV DESCRIPTION INITIALS/ DATE
JOB NAME

24-28 Warner Street
London
EC1R 5EX
Drawing Title

Elevation A & B
Proposed

Status
Planning Application

Date Feb 2011 AR Sheet By Scale @ Size 1:100@A1

Job Number Code Drawing Number Rev
3621 (P) 030 B

DLG Architects LLP
11-29 Fashion Street
London E1 6PZ
t +44(0)20 7426 3630
f +44(0)20 7426 3631
london@dlgarchitects.com
dlgarchitects.com

