





SECTION J-J

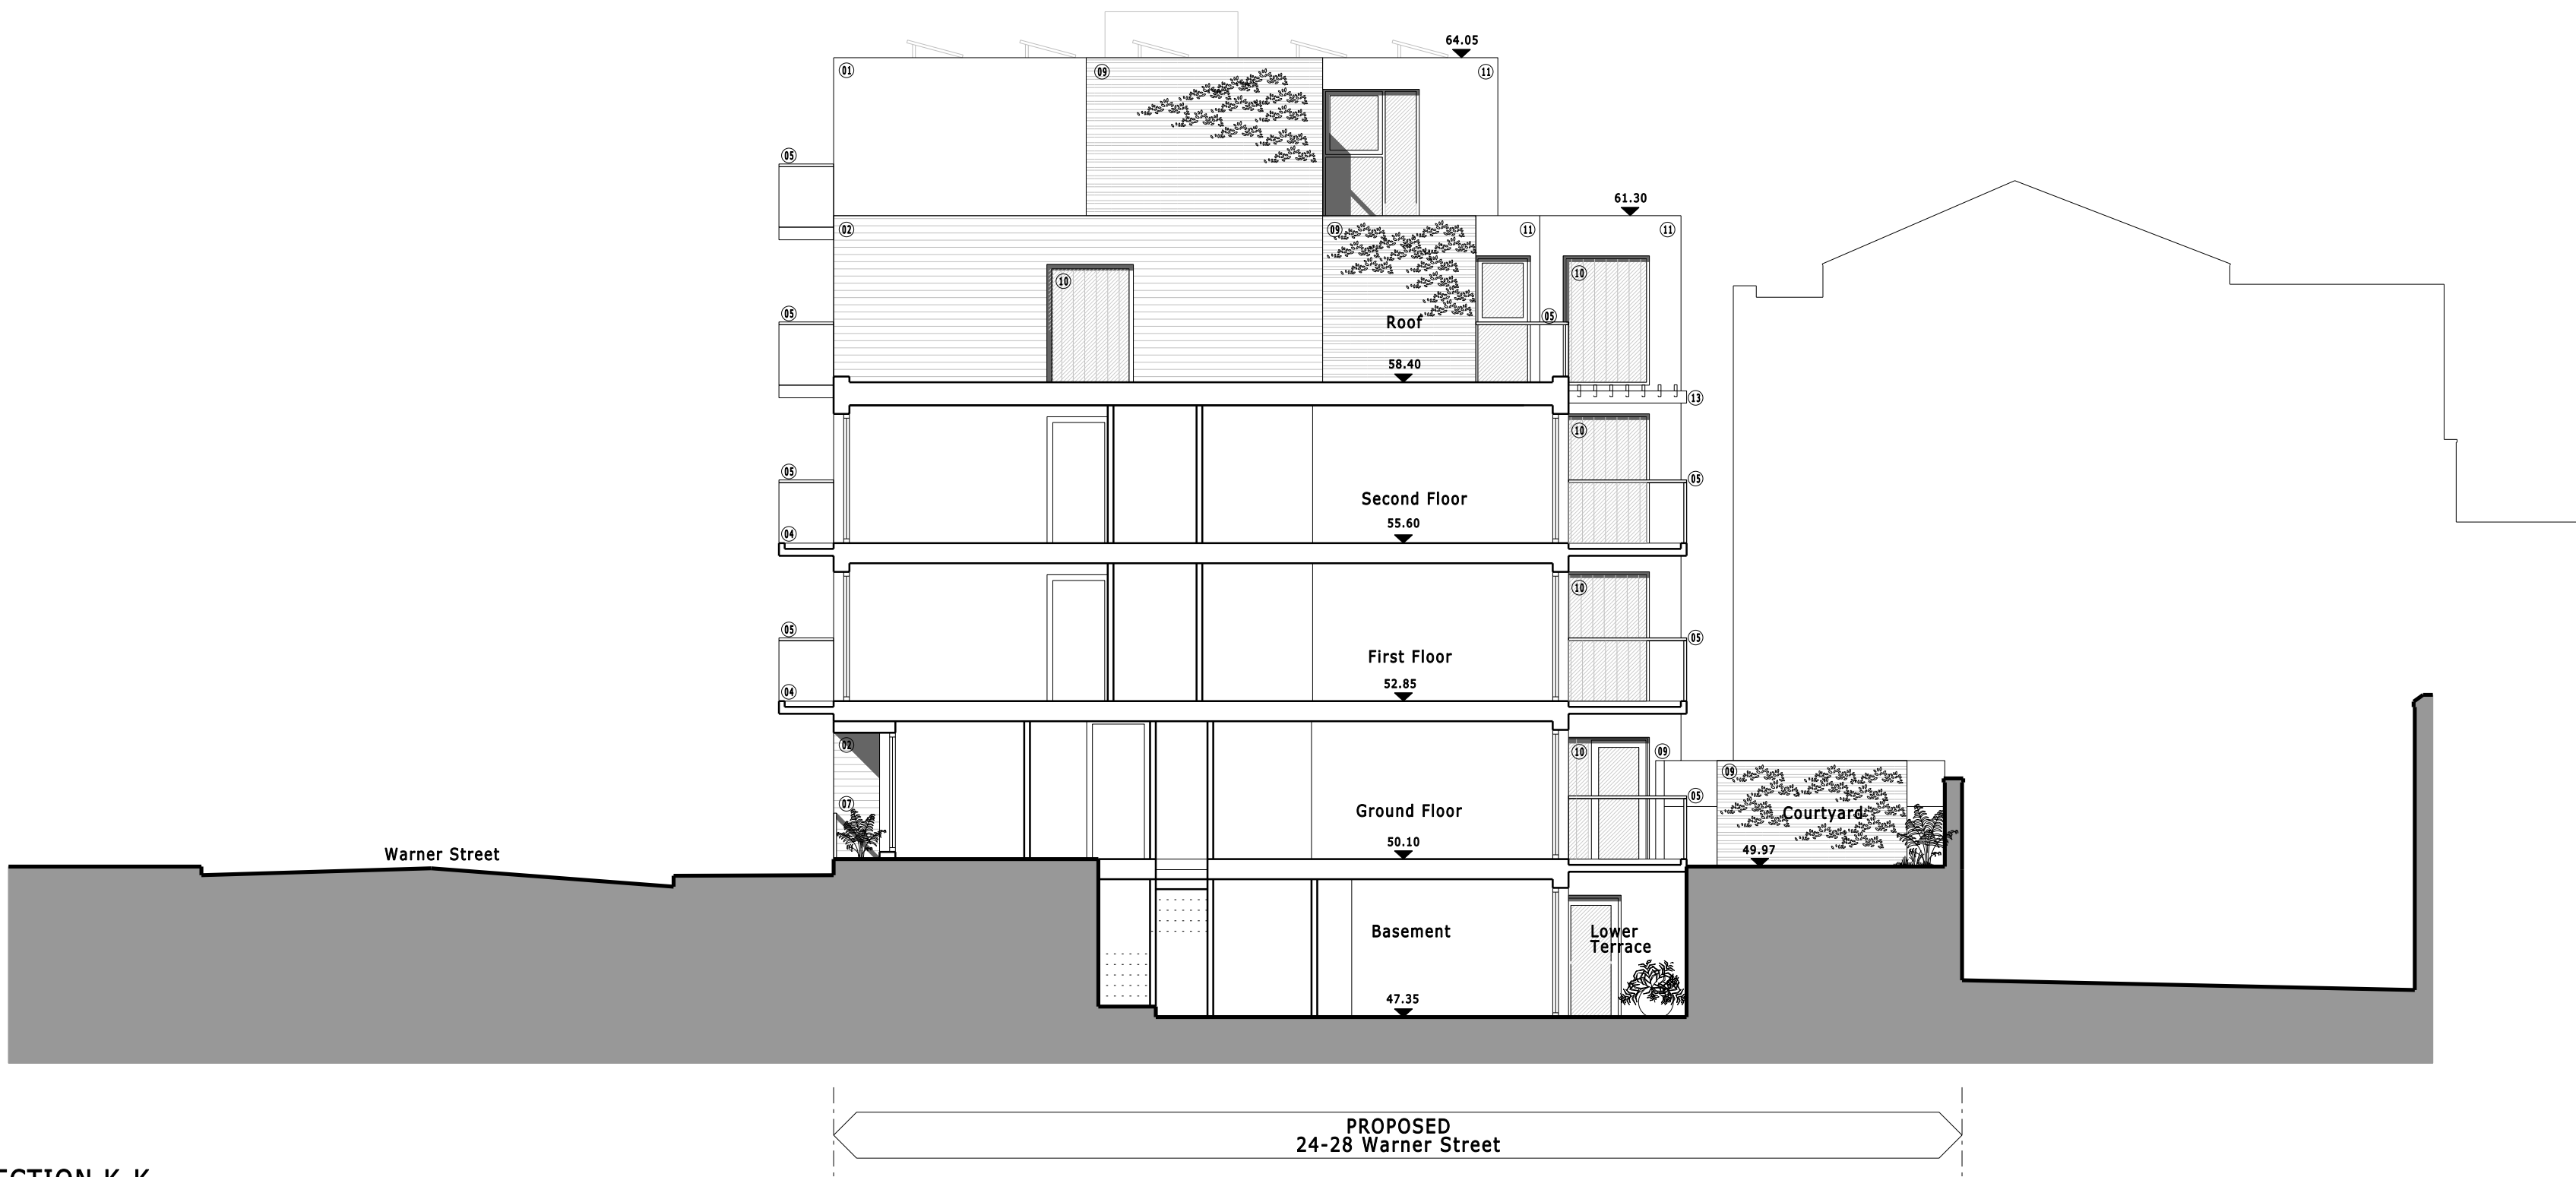

SECTION K-K

THIS DRAWING AND CAD DATA THEREIN IS PROTECTED BY
COPYRIGHT
AND MUST NOT BE COPIED OR REPRODUCED
WITHOUT THE WRITTEN CONSENT OF
DLG ARCHITECTS
©
NO DIMENSIONS ARE TO BE SCALED FROM THIS DRAWING.
USE FIGURED DIMENSIONS ONLY.
ALL DIMENSIONS AND SIZES ARE TO BE CHECKED ON SITE
AND ANY DISCREPANCIES REPORTED TO THE ARCHITECT
PRIOR TO INITIATION OF ANY WORKS.

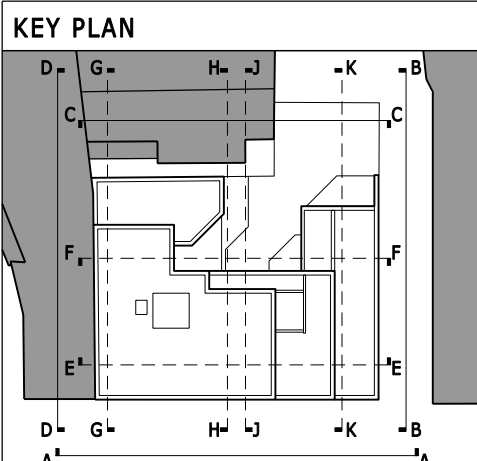

- LIST OF MATERIALS
01. Site Re-claimed Brickwork.
 02. Western Red Cedar weatherboard cladding.
 03. P.C. Aluminium Glazing System.
 04. Structurally cantilevered Concrete Balcony with soffit and fascia clad in Aluminium.
 05. Glass panel balustrade with stainless steel handrails.
 06. P.C. Aluminium cladding panel.
 07. Stainless steel flat metal plate balustrade.
 08. Structural glass entrance screen and doors with Stainless steel patch fittings.
 09. Western Red Cedar, Screen (hit & miss clad both sides).
 10. Glass block/plank (textured distorted view).
 11. Render (off white).
 13. P.C. Aluminium.louvers.
 14. Timber Deck supported by frame structure painted white.

.....	PI panels shown	TW	04/05/11
A	Job Name	INITIALS/ DATE	
24-28 Warner Street			
London			
EC1R 5EX			
Drawing Title			
Section J-J & K-K			
Proposed			
Status			
Planning Application			
Date	Sheet By	Scale @ Size	
Feb 2011	AR	1:100@A1	
Job Number	Code	Drawing Number	Rev
3621	(P)	-	034 A
DLG Architects LLP			
11-29 Fashion Street			
London E1 6PZ			
t +44(0)20 7426 3630			
f +44(0)20 7426 3631			
london@dlgarchitects.com			
dlgarchitects.com			