



EXISTING FRONT VIEW



PROPOSED FRONT VIEW

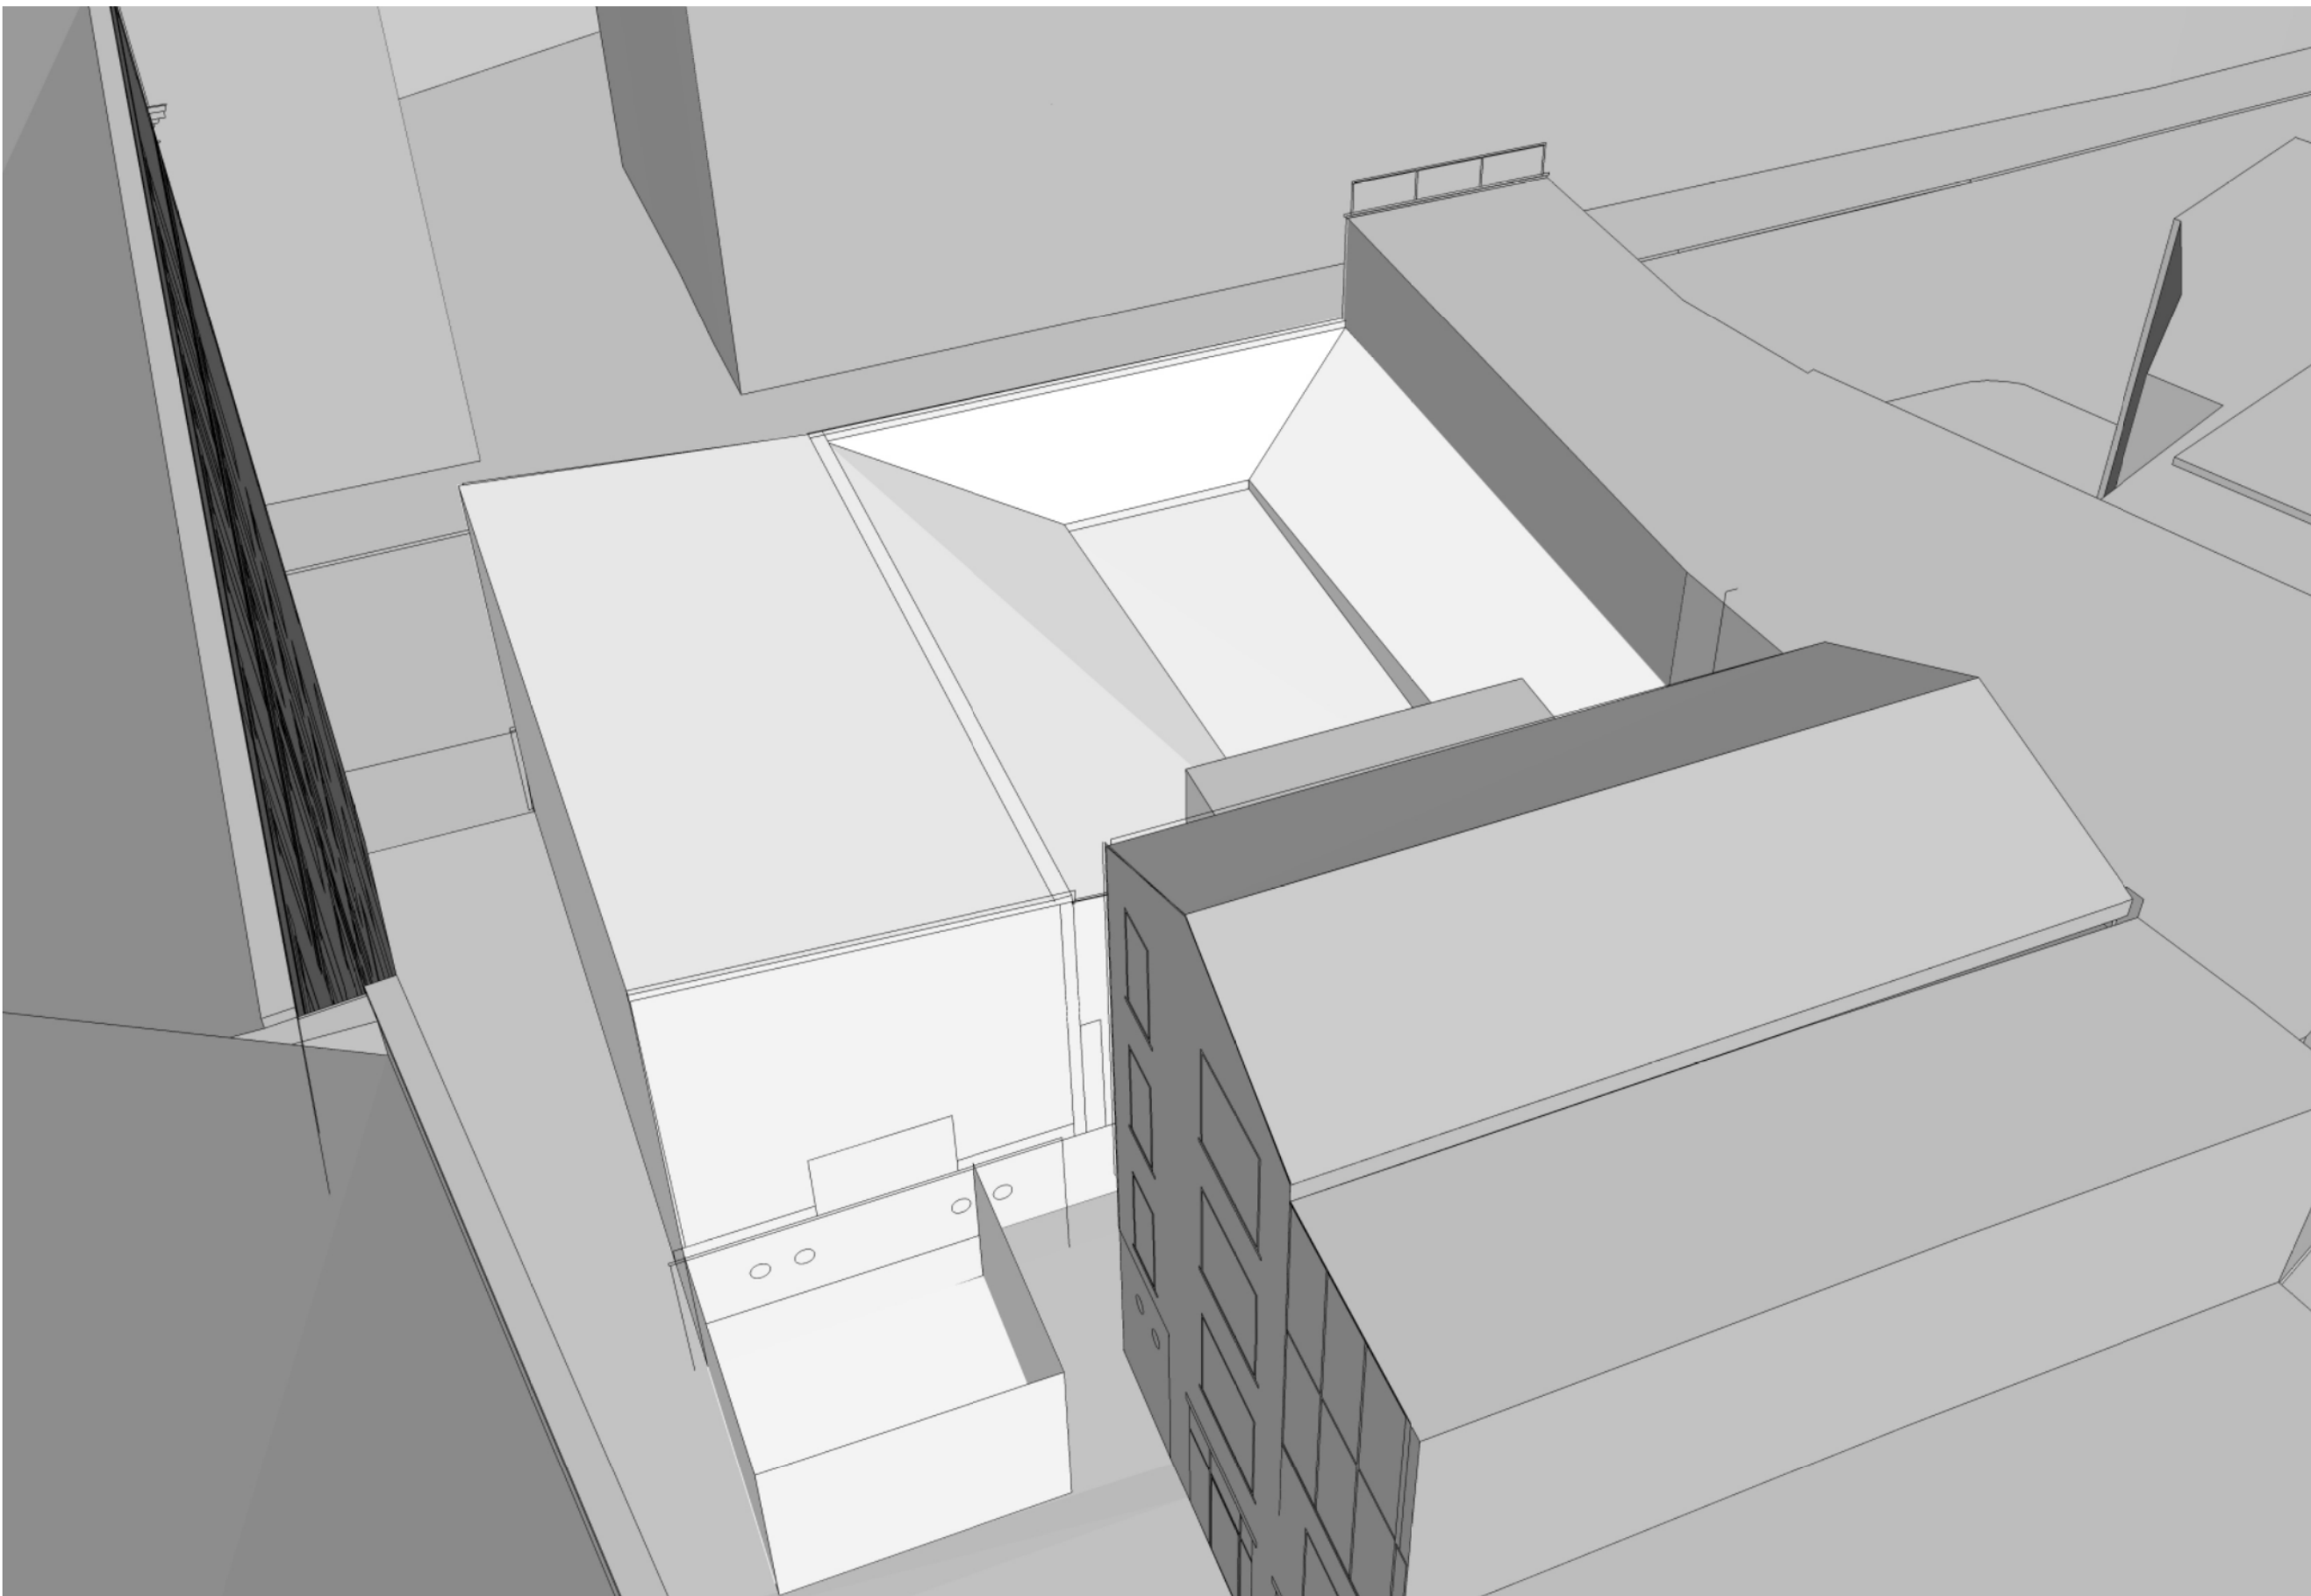

EXISTING REAR VIEW

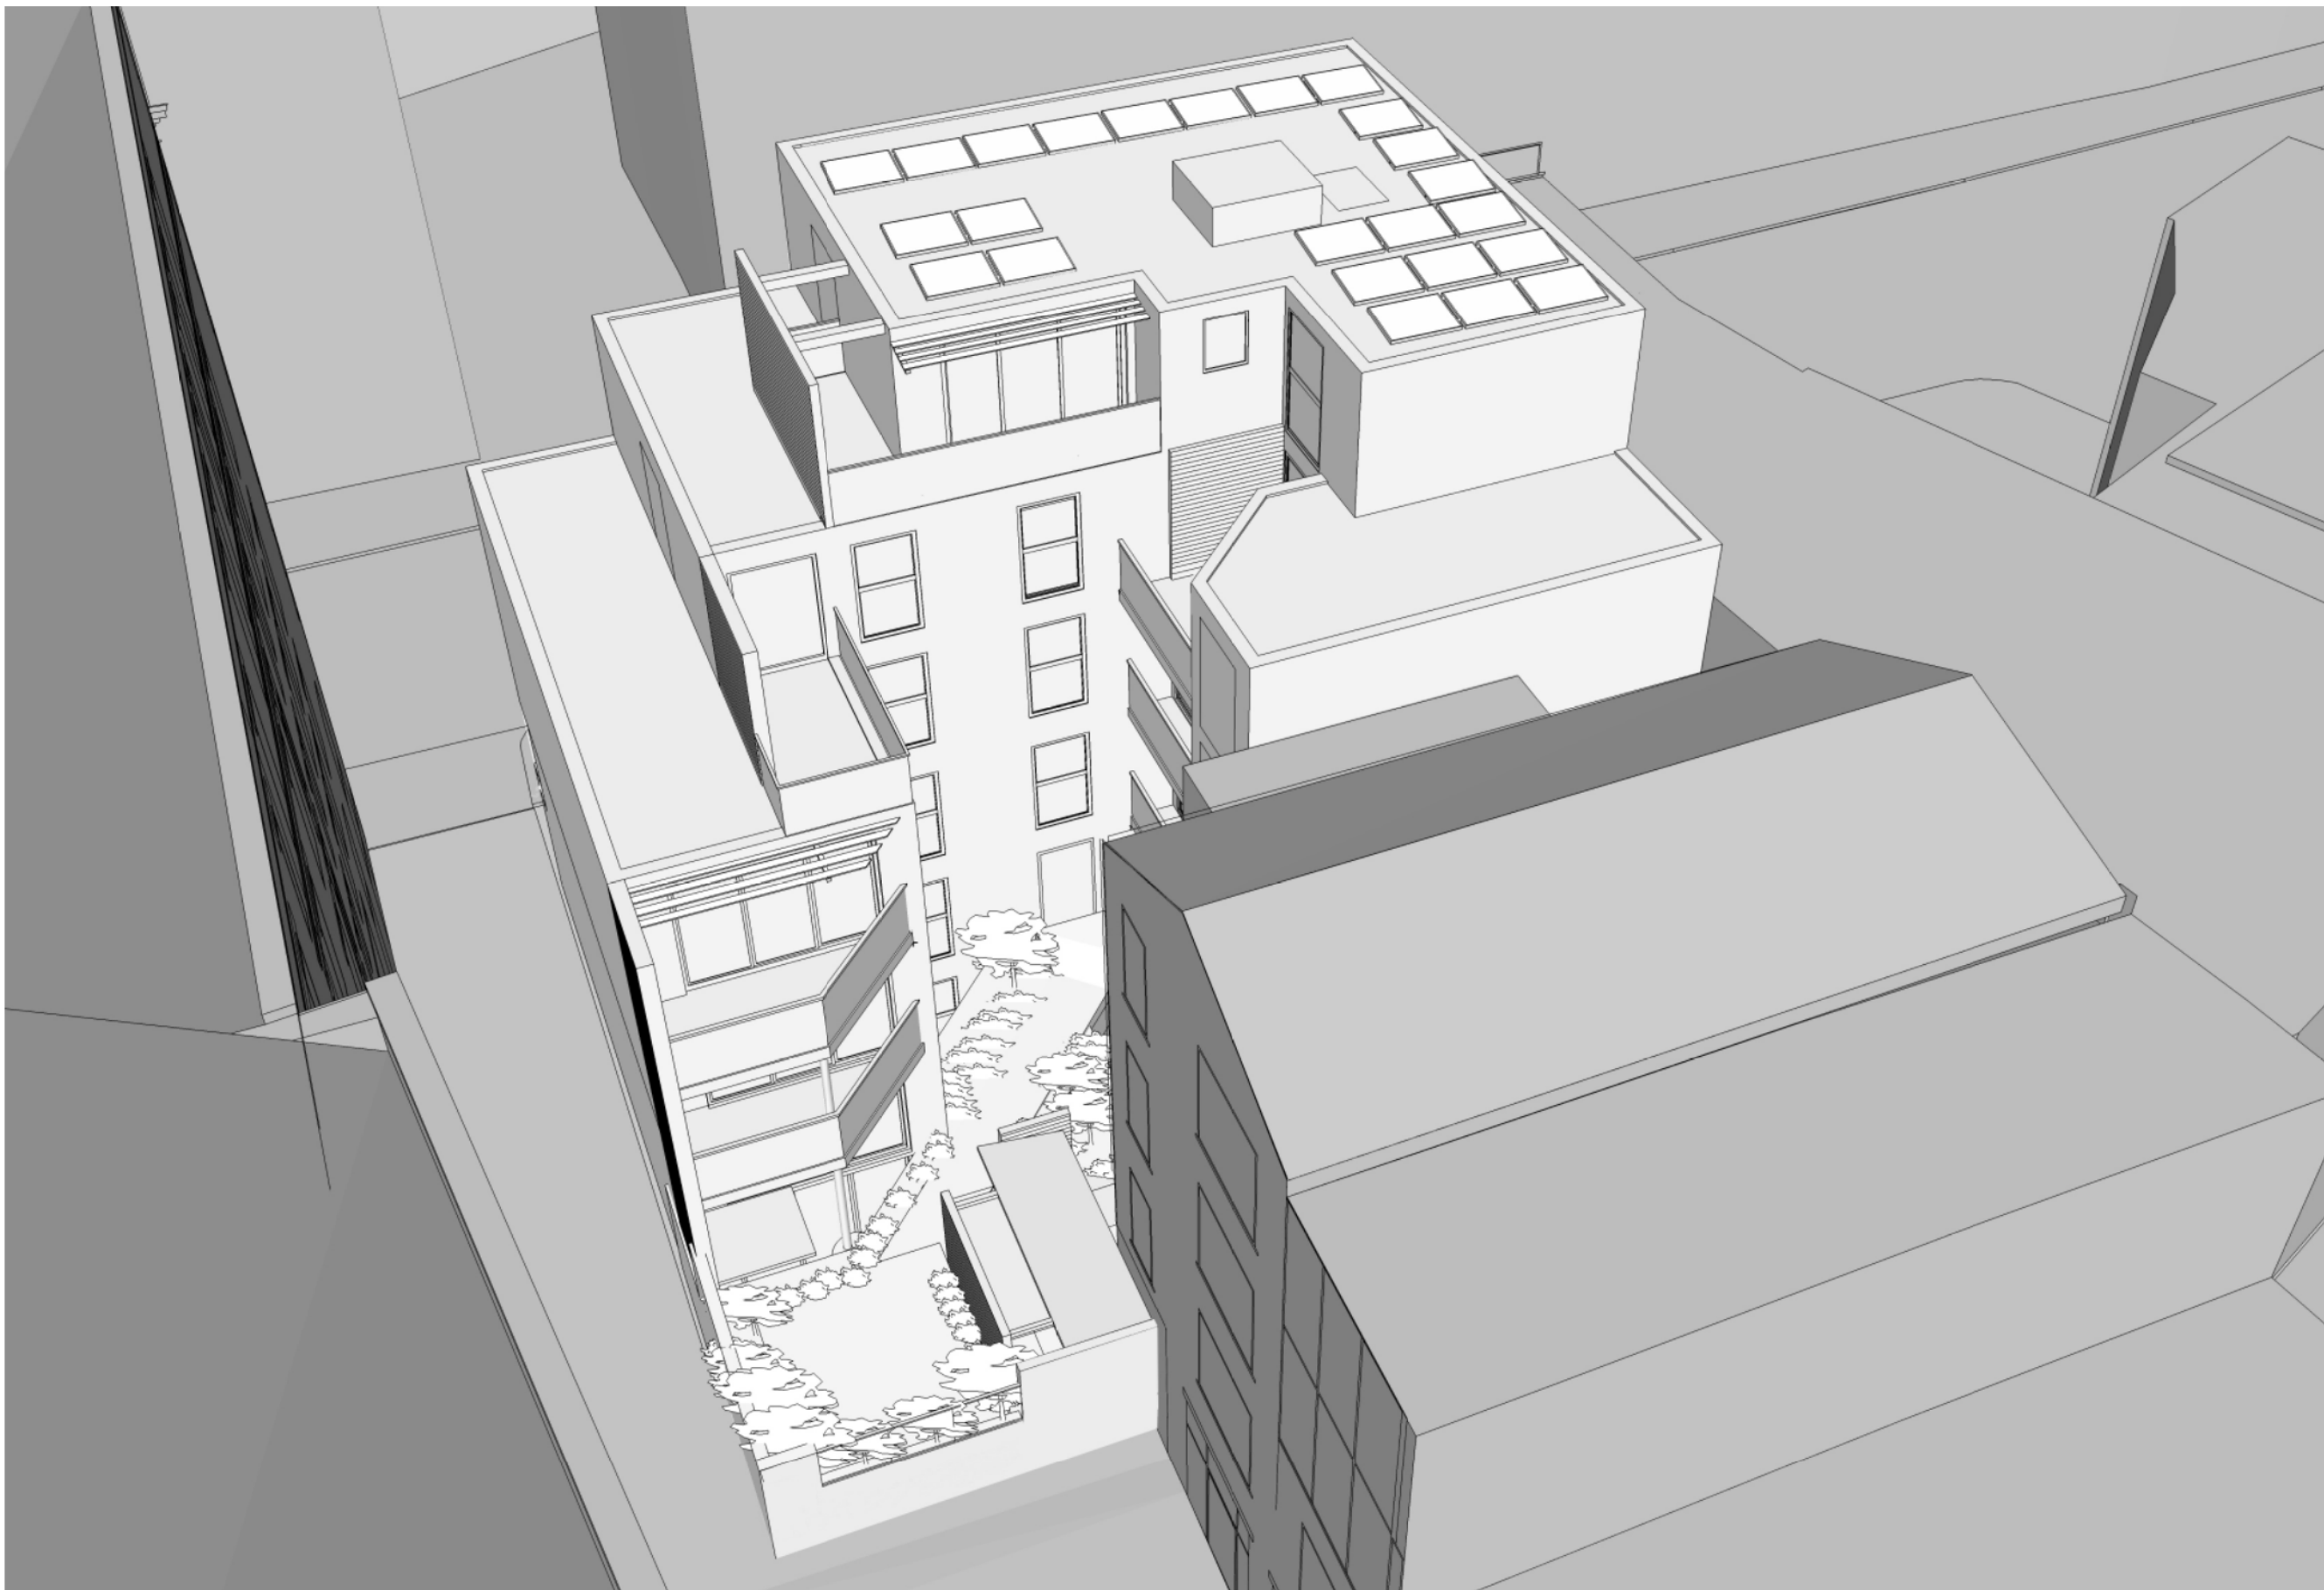

PROPOSED REAR VIEW

THIS DRAWING AND CAD DATA THEREIN IS PROTECTED BY  
COPYRIGHT  
AND MUST NOT BE COPIED OR REPRODUCED  
WITHOUT THE WRITTEN CONSENT OF  
DLG ARCHITECTS  
©  
NO DIMENSIONS ARE TO BE SCALED FROM THIS DRAWING.  
USE FIGURED DIMENSIONS ONLY.  
ALL DIMENSIONS AND SIZES ARE TO BE CHECKED ON SITE  
AND ANY DISCREPANCIES REPORTED TO THE ARCHITECT  
PRIOR TO INITIATION OF ANY WORKS.

.....  
A Front facade updated as plans& elevs TW 26/07/11  
REV DESCRIPTION INITIALS/ DATE  
JOB NAME  
  
24-28 Warner Street  
London  
EC1R 5EX  
Drawing Title  
3D Illustrative  
Model Views  
Existing & Proposed  
  
Status  
Planning Application  
  
Date Feb 2011 AR Sheet By Scale @ Size NTS@A1  
  
Job Number Code Drawing Number Rev  
3621 (P) - 040 A  
  
DLG Architects LLP  
11-29 Fashion Street  
London E1 6PZ  
t +44(0)20 7426 3630  
f +44(0)20 7426 3631  
london@dlgarchitects.com  
dlgarchitects.com