


DO NOT SCALE FROM THIS DRAWING. CHECK ALL DIMENSIONS ON SITE.
IF INFORMATION IS NOT CLEAR OR CONSISTANT CONSULT ARCHITECT.
THIS DRAWING IS COPYRIGHT.

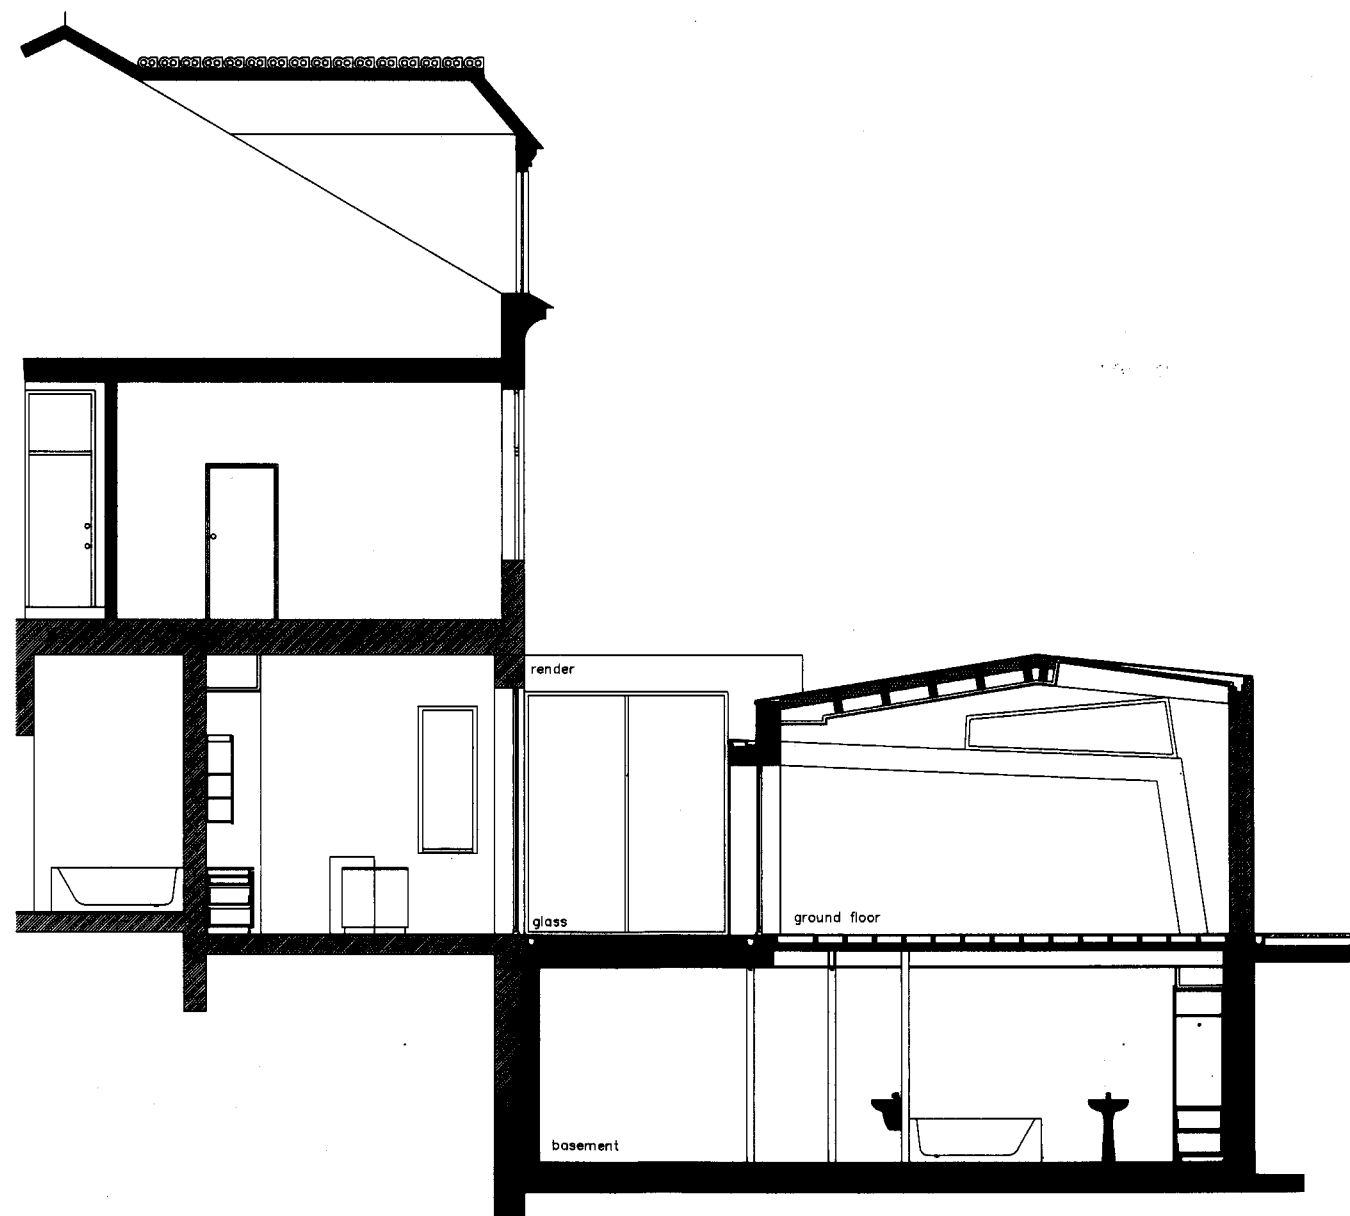

SECTION C

Client:
Mr L G Silver
Project Title:
45 Lancaster Grove
Camden Town
London NW3
Drawing Title:
Proposed Section C-C

Drawn: Date: 24.06.2011

Scale: 1:50 @ A1

Dwg.No.: LG.03.06

HARTLEYS PROJECTS LTD
PO BOX 43391, LONDON
N5 1SZ 020 7354 9268