
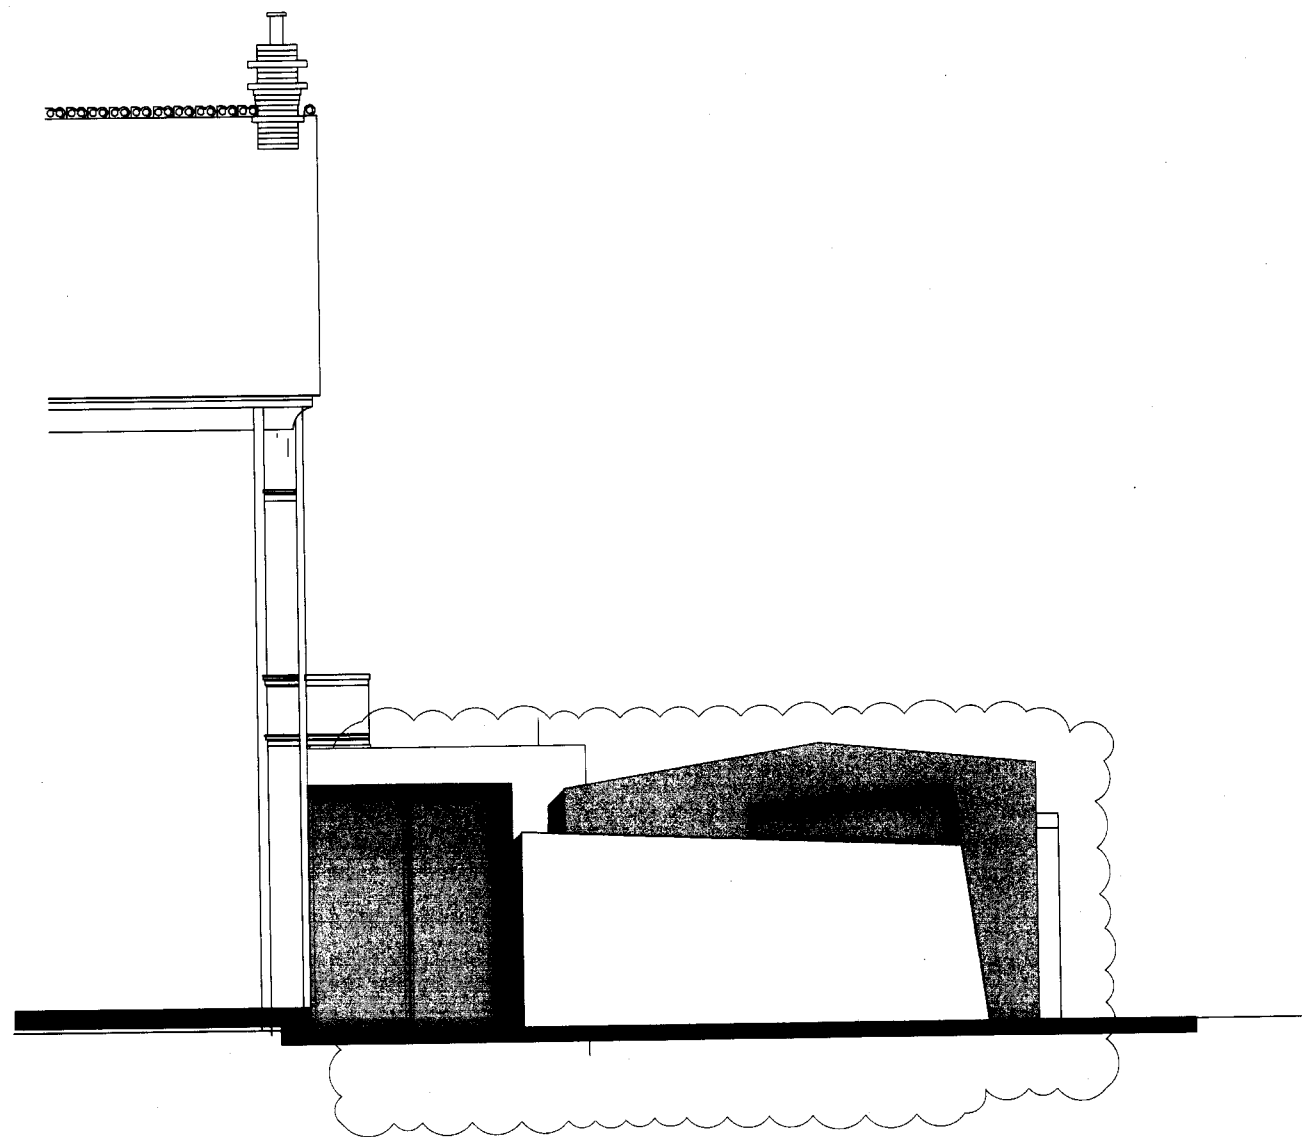


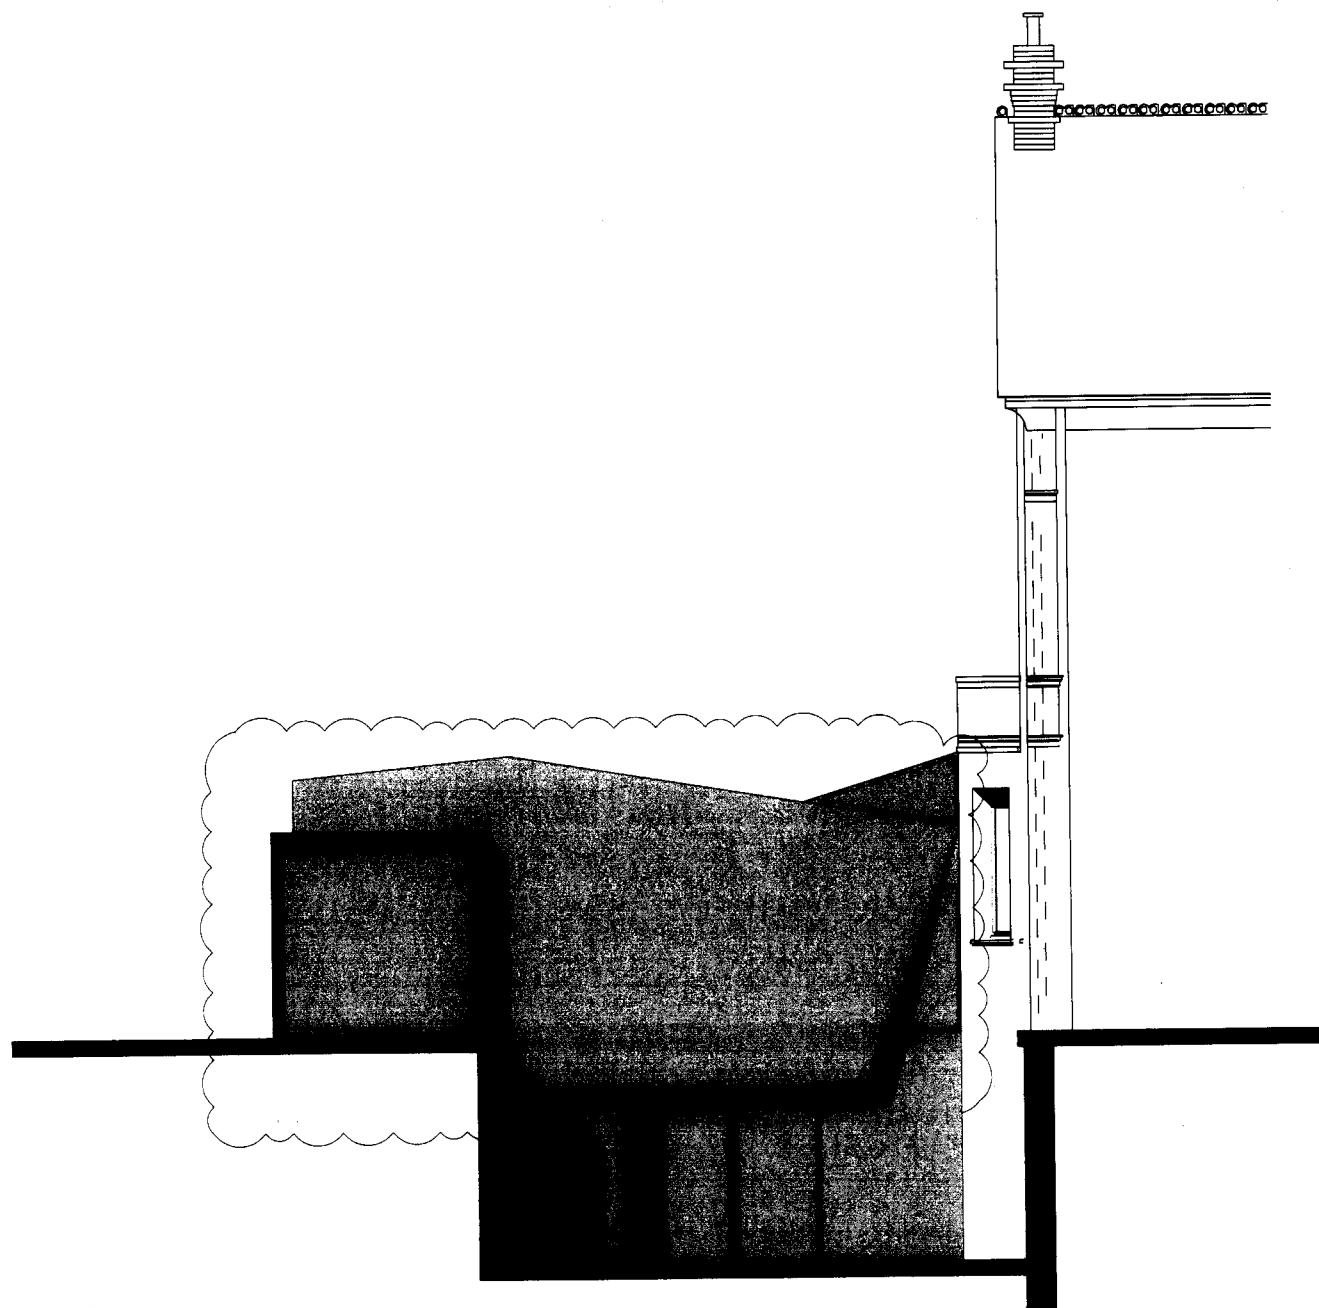

A | 03.10.11 | Revision cloud added

Client:
Mr G Silver
Project Title:
45 Lancaster Grove
Camden Town
London NW3
Drawing Title:
Proposed Side Elevations

Drawn: Date: 24.06.2011
Scale: 1:50 @ A1

Dwg. No.: LG.03.05
HARTLEYS PROJECTS LTD
PO BOX 43391, LONDON
N5 1SZ 020 7354 9268