



HUDSONS

Just getting something
done isn't enough,
we aim to get it done right.
Property is personal.

JONATHAN HUDSON

RECEIVED
22 SEP 2011



7323 2277

HUDSONS

7323 2277

3400mm

1222mm



HUDSONS

Property agents

hudsonsproperty.com

020 7323 2277

180mm

Awning to extend
100mm past window





HUDSONS

Awning to extend
100mm
past window

RECEIVED
05 OCT 2011

Just getting something
done isn't enough
we aim to get it done right
Property is personal
The Hudsons team


Wall fixed brand sign
(Halo Illuminated)

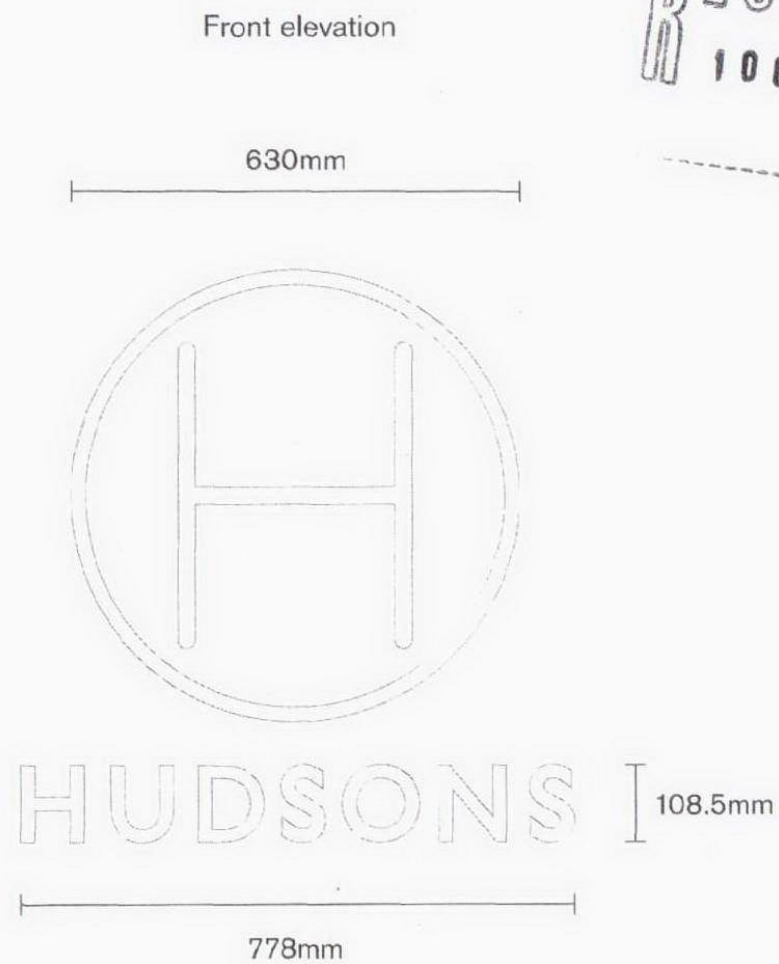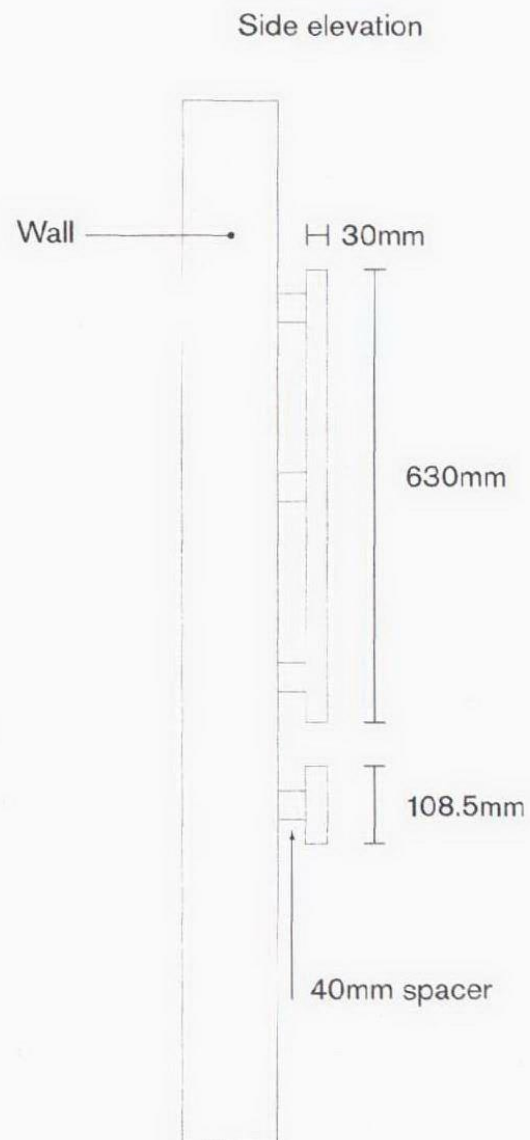

RECEIVED
10 OCT 2011

Scale 1:10


Deans Traditional Victorian Sunblind

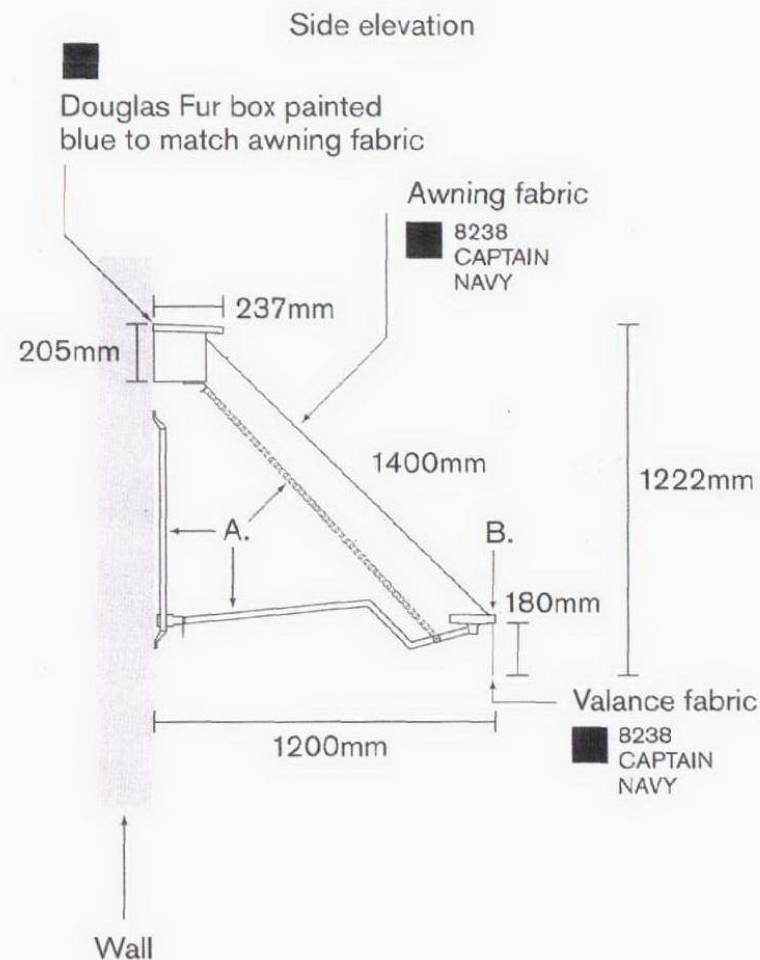

A.
22mm Iron arms, slides
and chain painted black,
to match railings at front
of building

B.
Douglas Fur lath
144mm x 33mm
painted blue to
match awning fabric


Scale 1:25

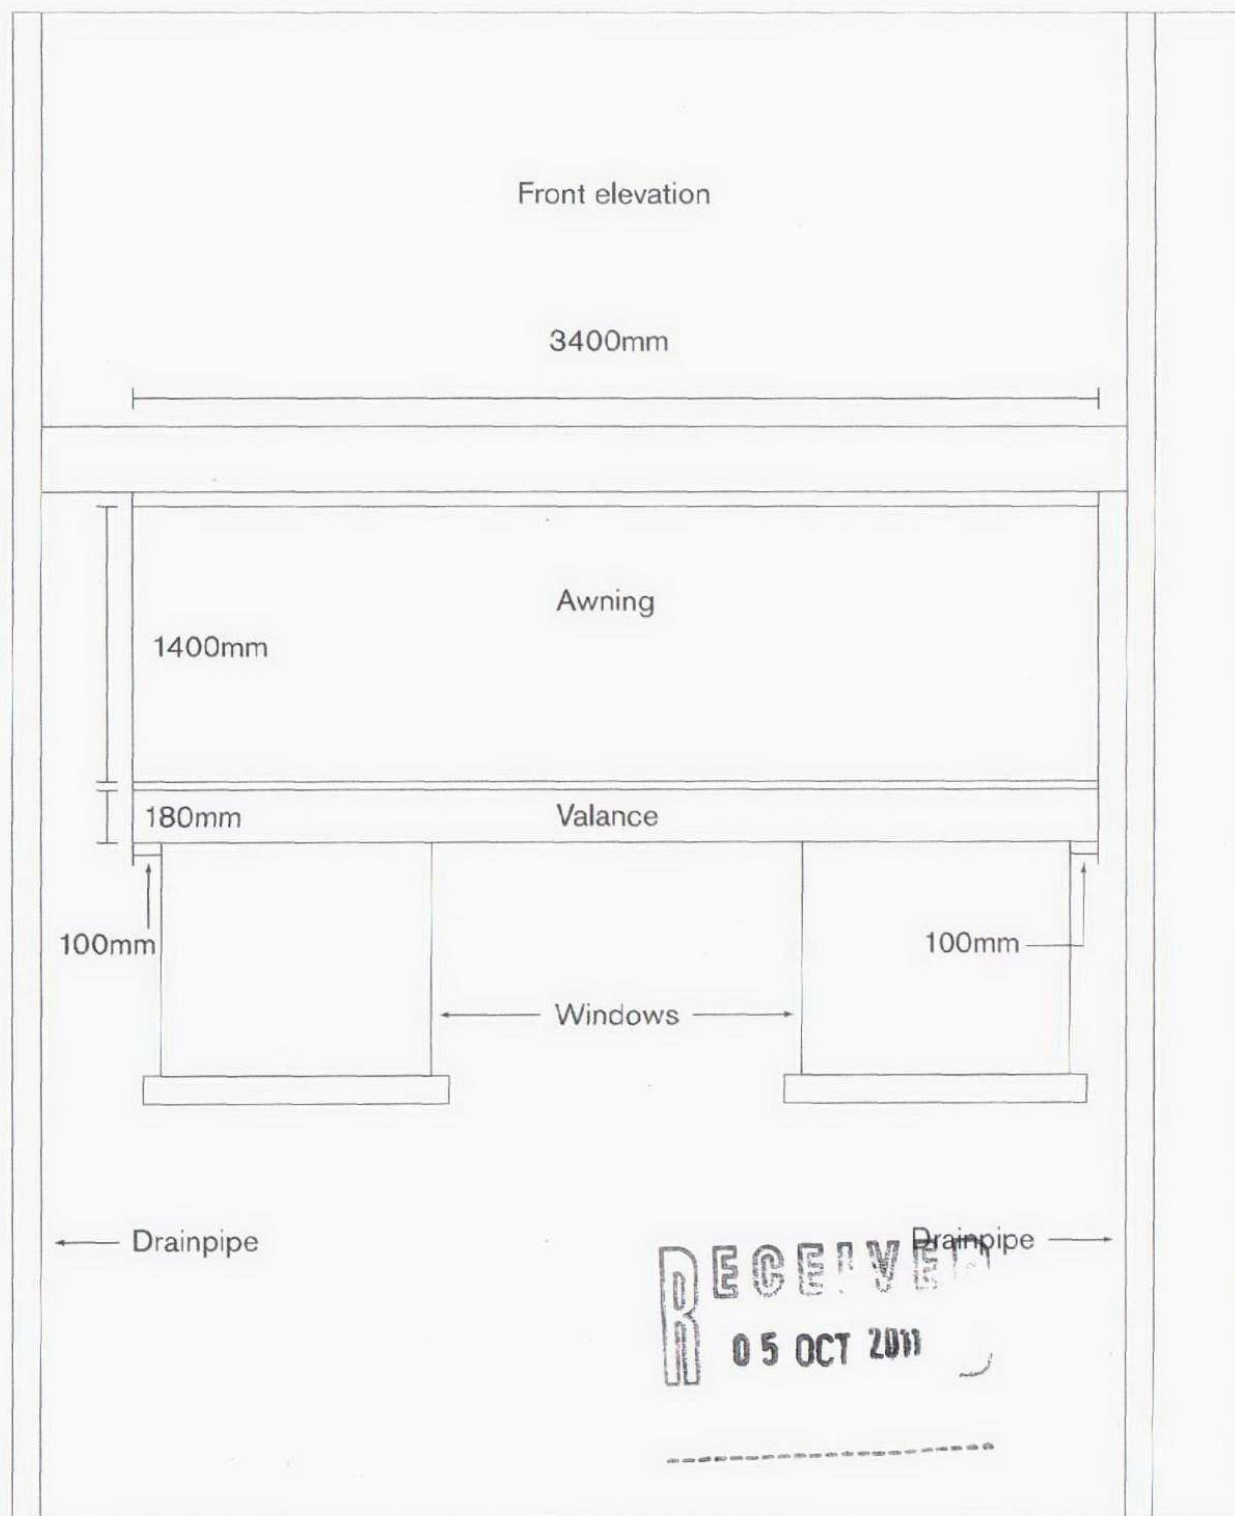

Low level floor fixed entrance panel

Side elevation

Front elevation

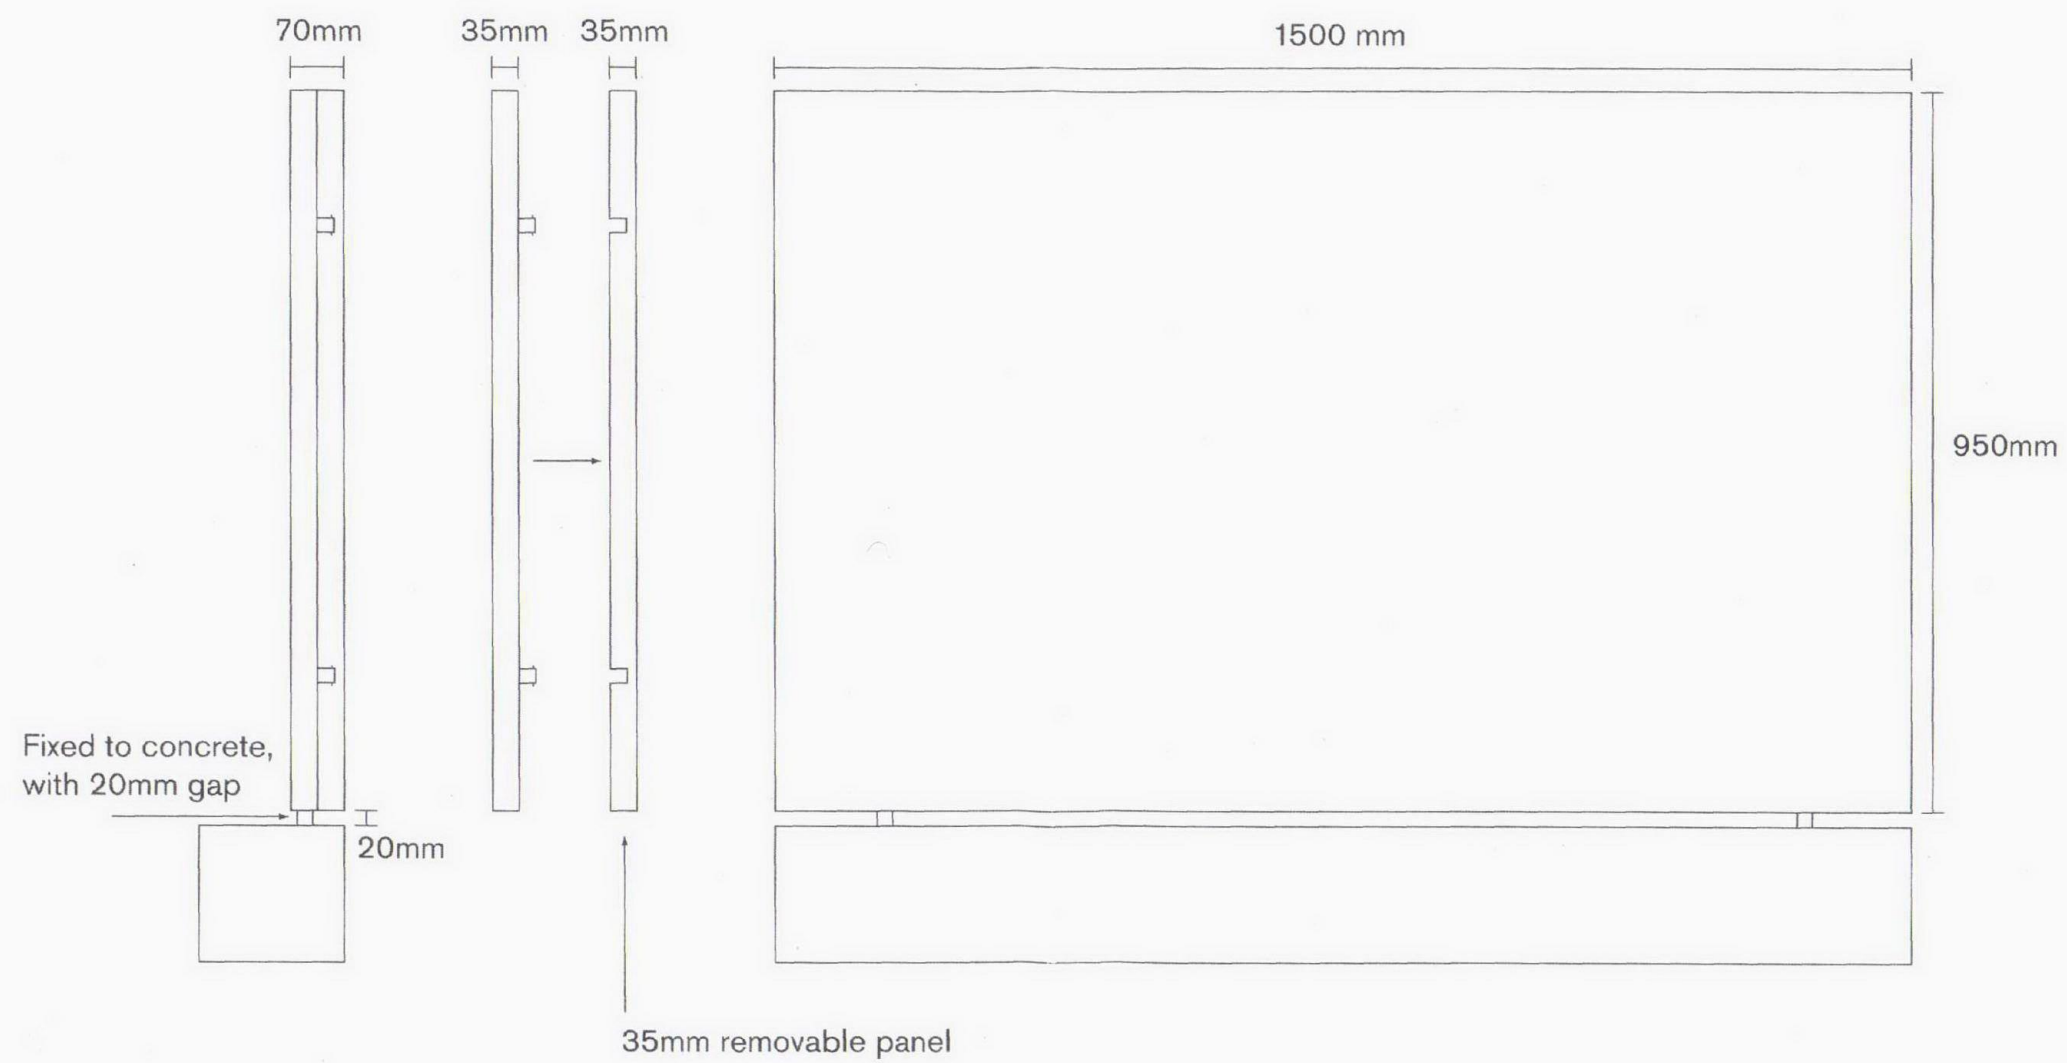

Scale 1:100

RECEIVED
26 SEP 2011



RECEIVED
26 SEP 2011