



ELEVATION A'A

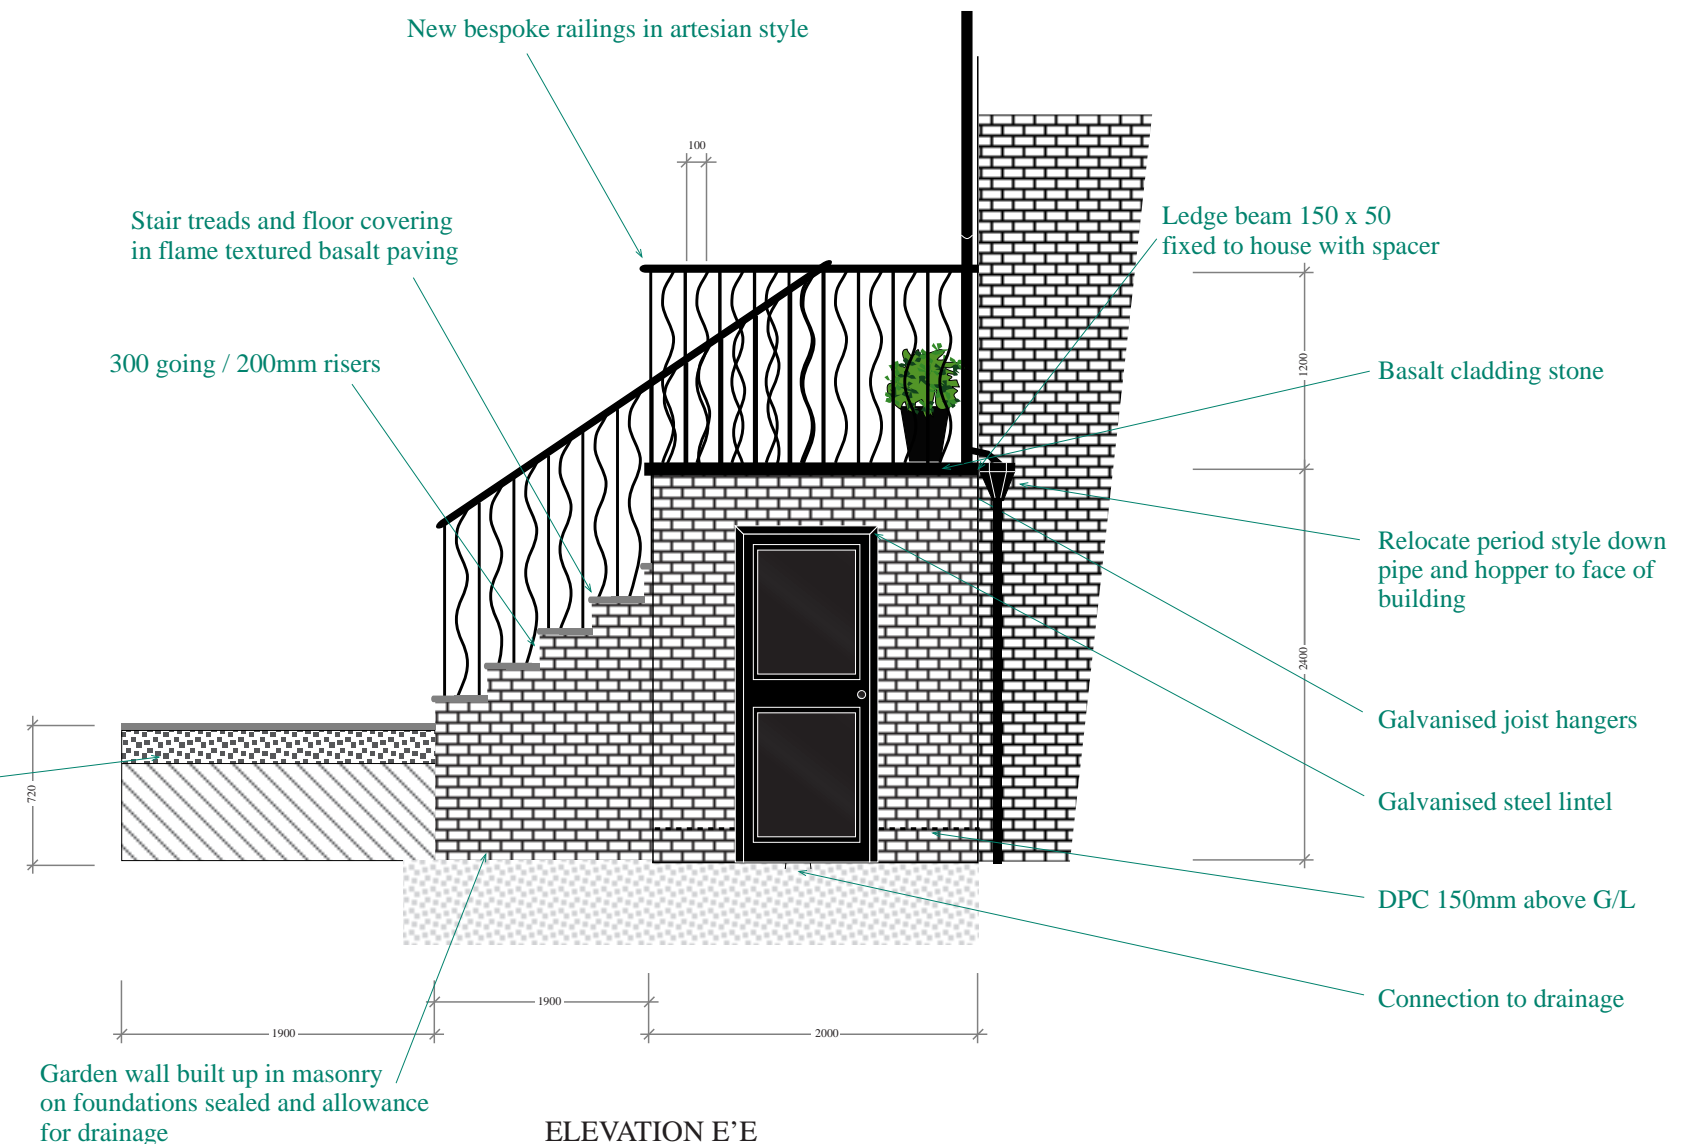


ELEVATION E'E

KEYS	
	Reinforced concrete
	Brick work
	Slate facing
	Hardcore
	Stonework
	Concrete blocks with re bar


NOTES	
1.	Hooded step lights in stainless steel
2.	Basalt paving
Brickwork to match house wing addition	

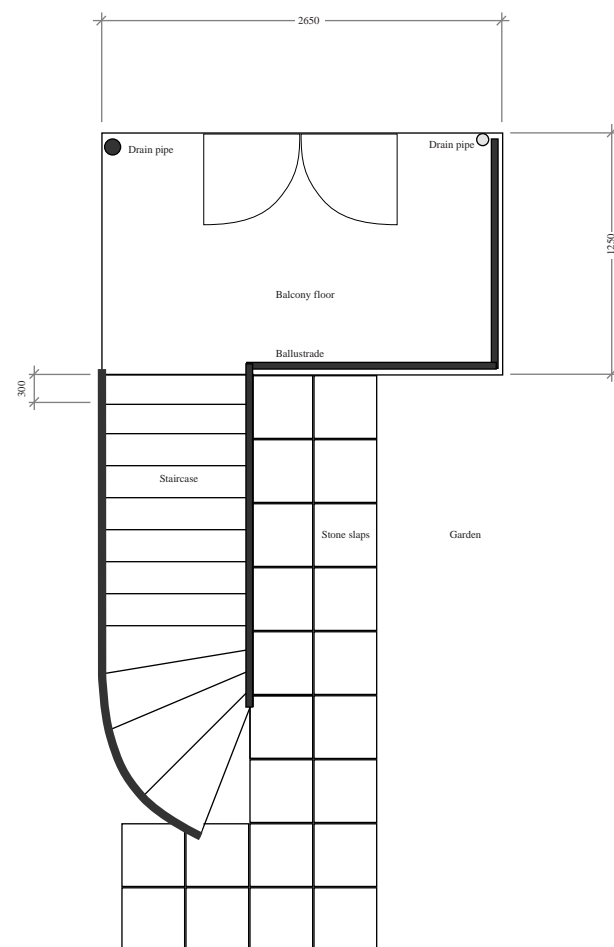

PLAN

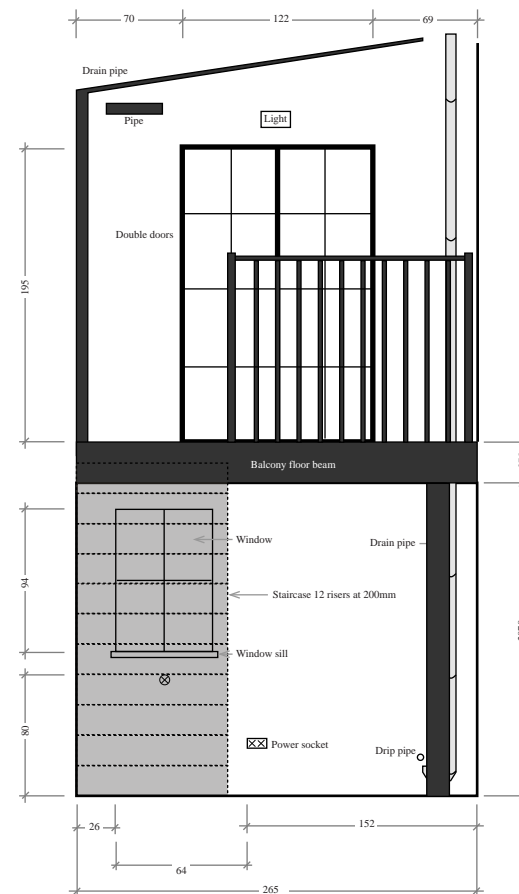

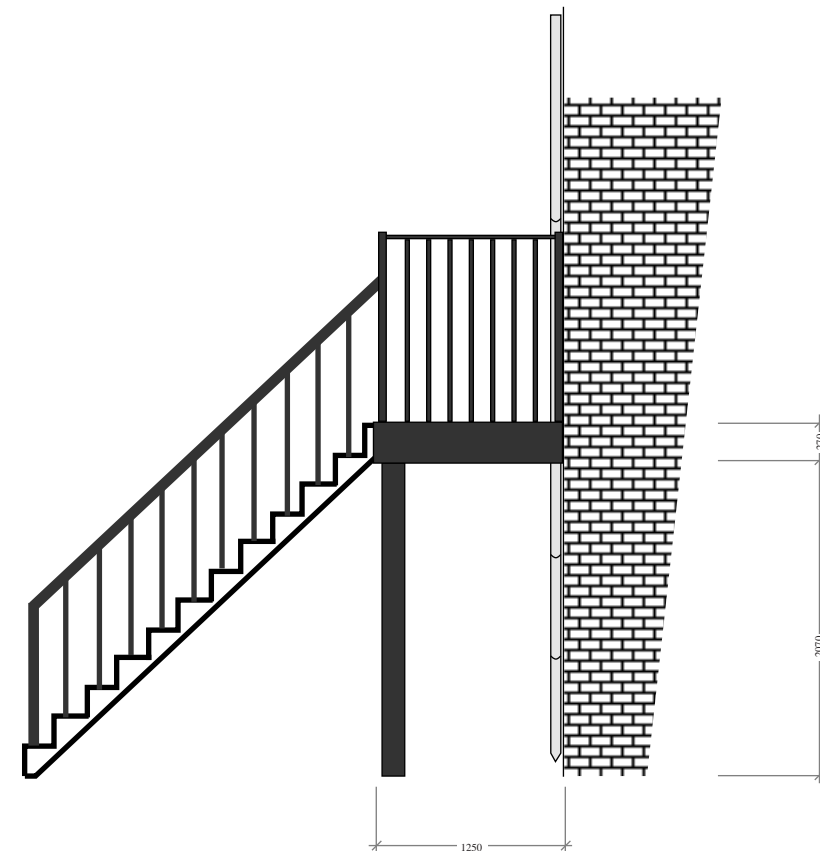


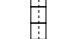


END ELEVATION



SIDE ELEVATION

KEYS

-  Reinforced concrete
-  Brick work
-  Slate facing
-  Hardcore
-  Stonework
-  Concrete blocks with re bar

NOTES

- * Existing staircase in mild steel trammings and posts structure
- * Cast iron treads and balcony floor



96c Clifton Hill
St Johns Wood
London NW8 0JT
www.naturesbalance.org.uk
07828 935 956
020 7624 1804
Landscape Design, Construction & Consultancy

PROJECT:
LEWIS GARDEN
10 New End
NW3 1AJ


EXISTING BALCONY AND STAIRCASE

DRAWING 3 of 9 / SET 3 COUNCIL


SCALE 1: SEE DIMENSIONS

Client(s):
LEWIS


Date:
9 October 2011

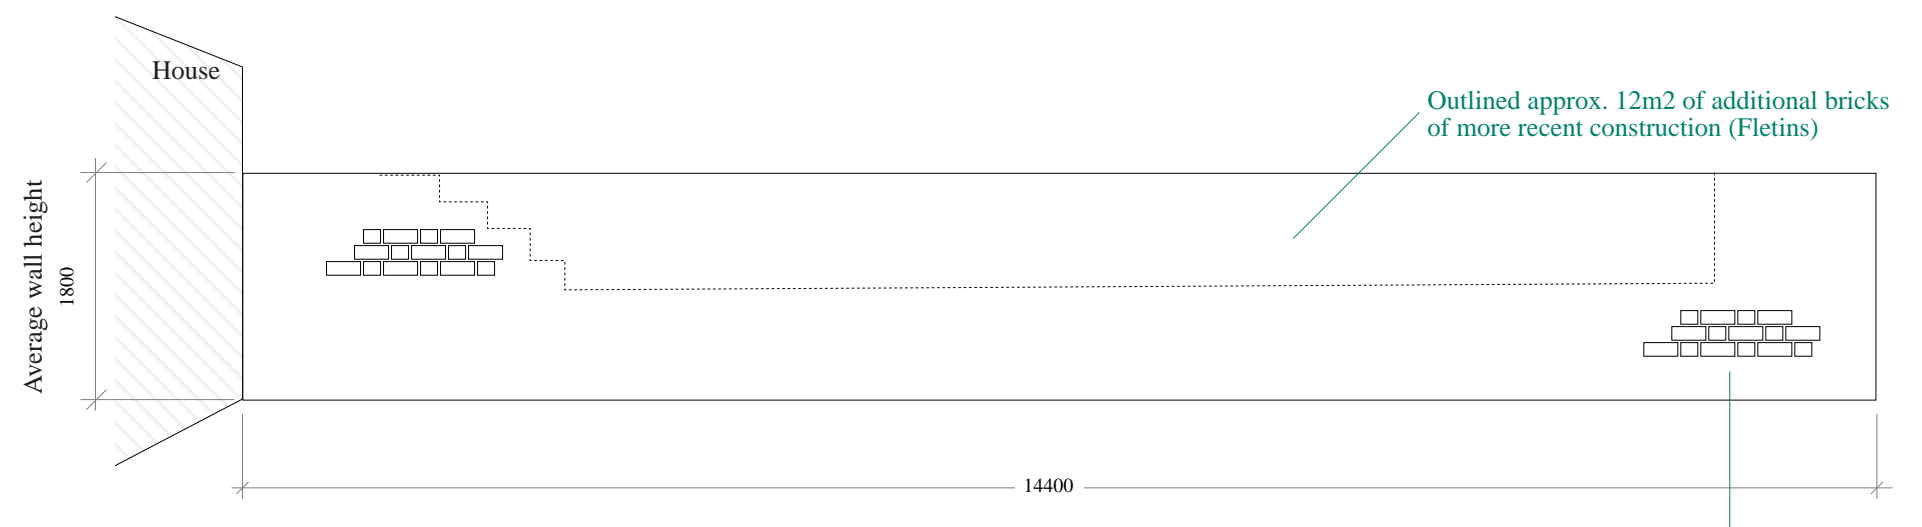

EXISTING WALL ELEVATION

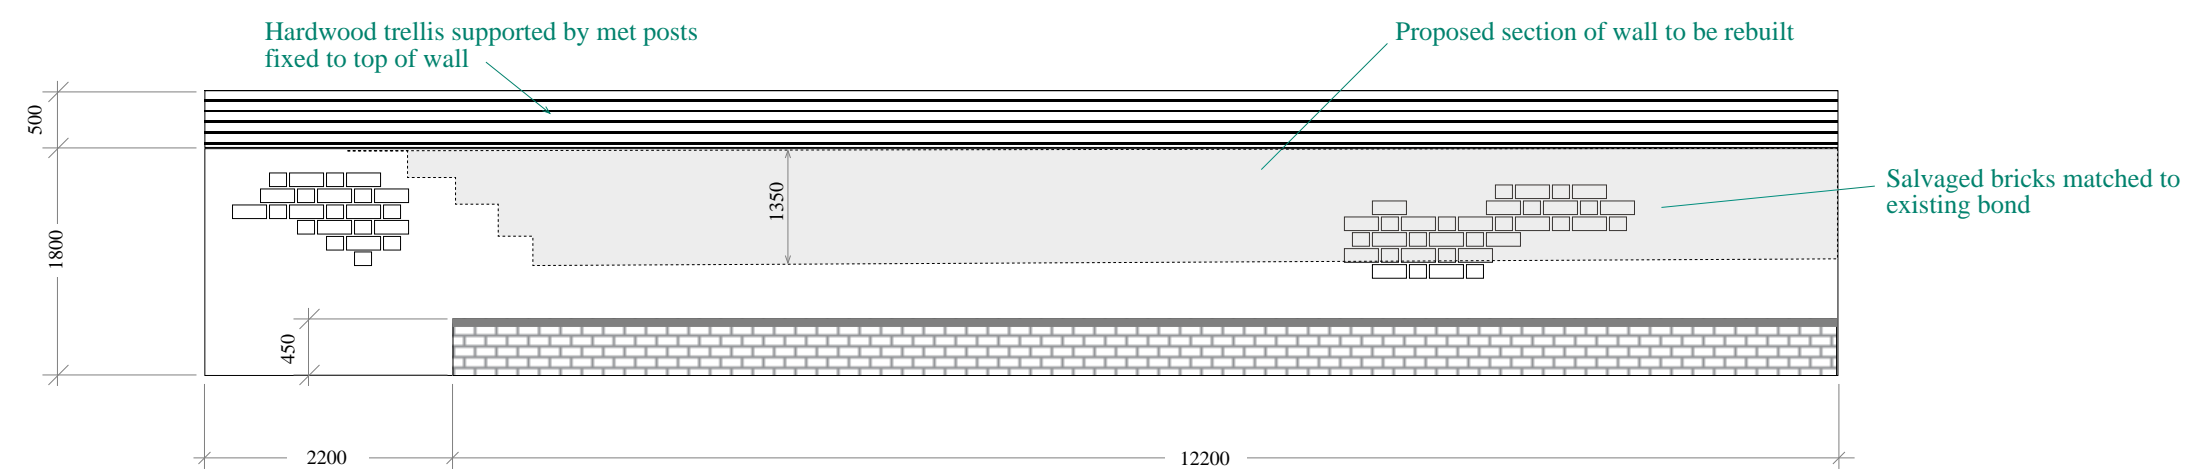


PROPOSED PLAN

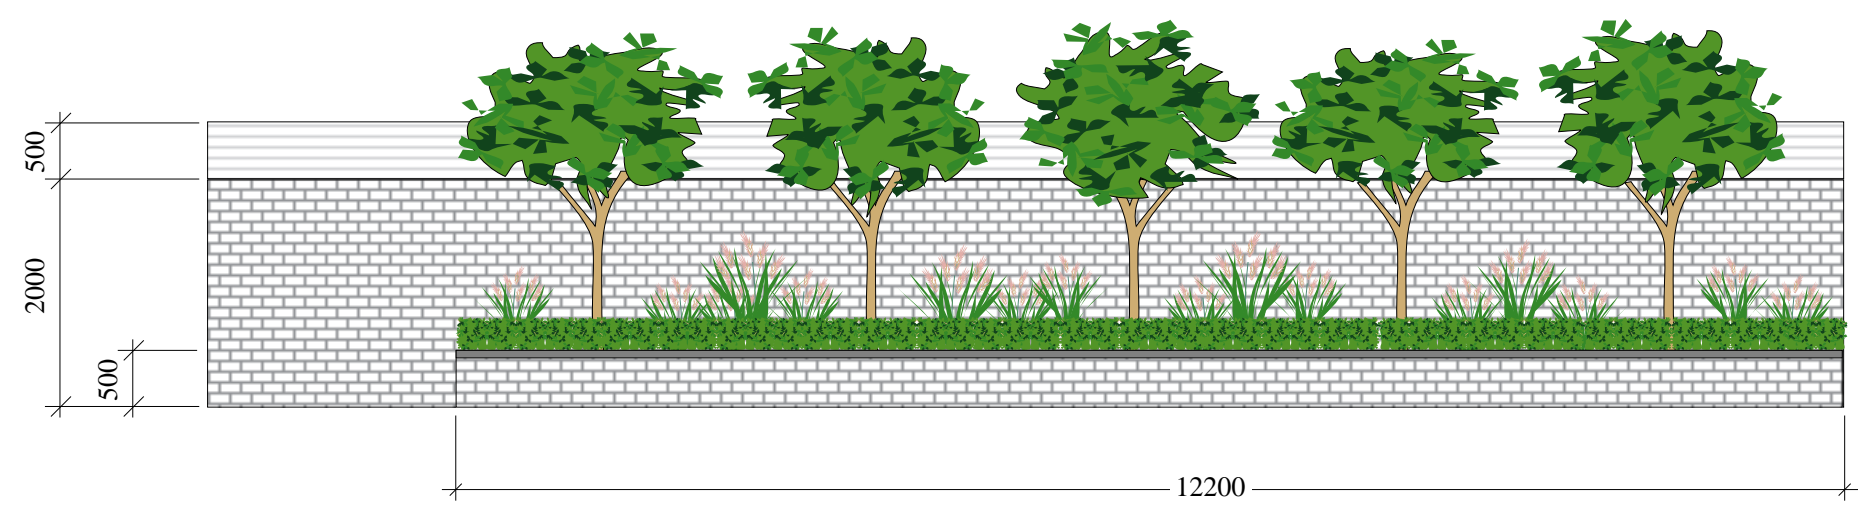

KEYS	
	Reinforced concrete
	Brick work
	Slate facing
	Hardcore
	Stonework
	Concrete blocks with re bar
	Flemish bond
NOTES	
Existing wall in red London stock with modern brick construction added at a more recent time in Flentins.	
Reused bricks and matching re-laid to straight line using lime mortar mix.	
Mortar joint detail flush and brushed back to expose aggregate.	
Client(s):	LEWIS
Date:	9 October 2011

EXISTING ELEVATIONS

The existing rear garden area comprises of a plastered brick garden wall. See reference picture 1, form NEWEND3.

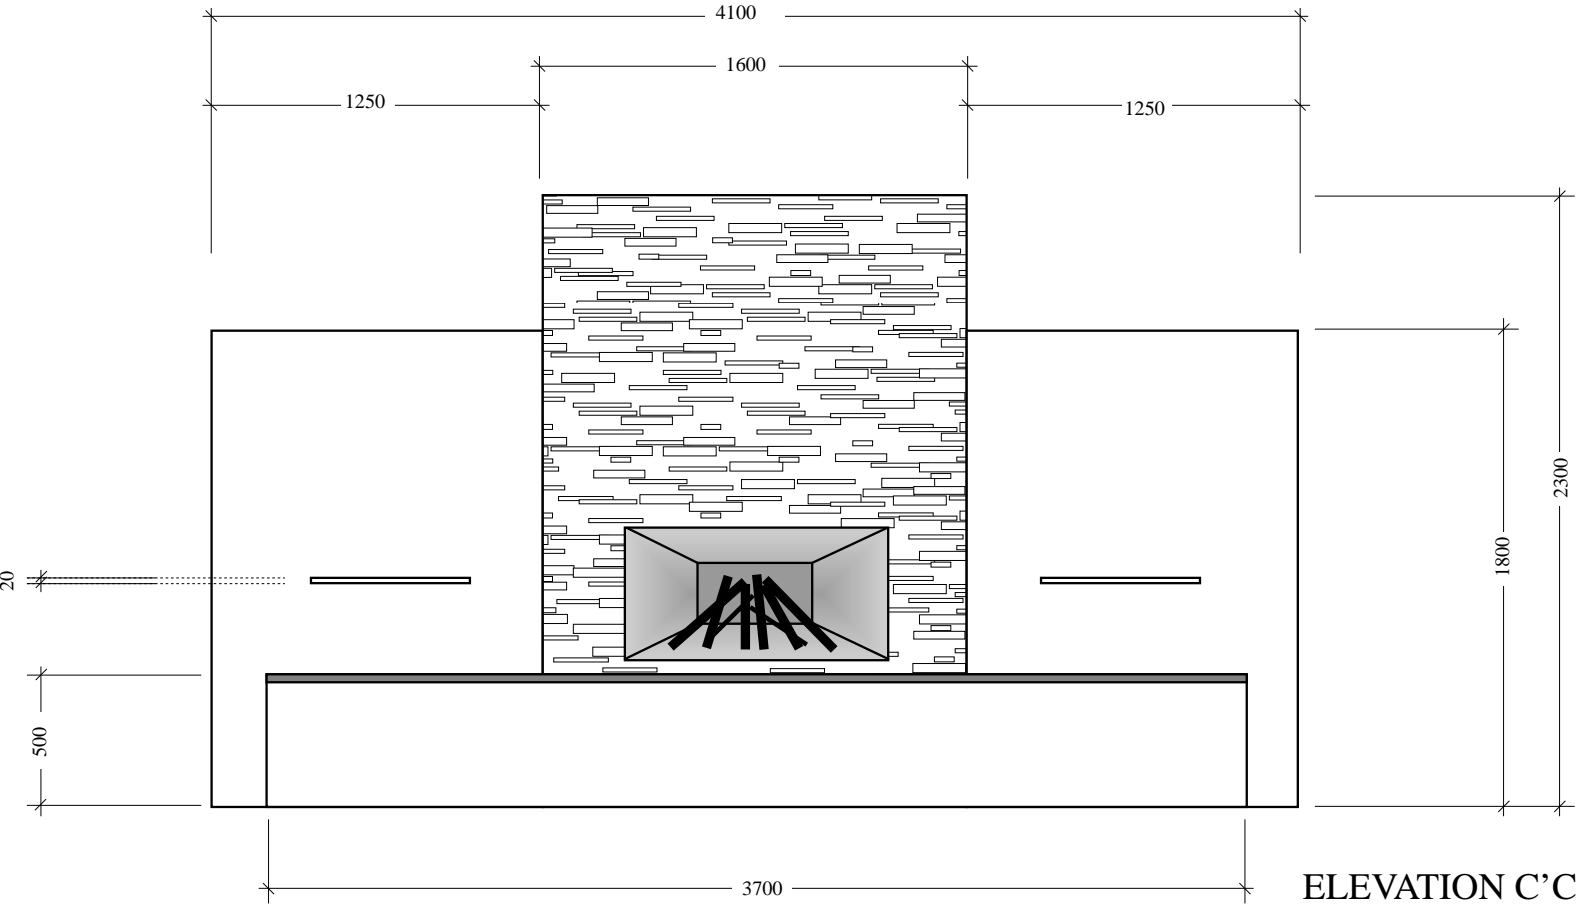


KEYS

- Reinforced concrete
- Brick work
- Slate facing
- Hardcore
- Stonework
- Concrete blocks with re bar

NOTES

- * Height of weir subject to tests of water pressure to enable flat curtain of water.
- * Slate slabs pieces machine cut for inserts.
- * Gas line at 600mm laid to regulations.
- * A space of 100mm between existing garden wall and the wall of the fire place/water feature.

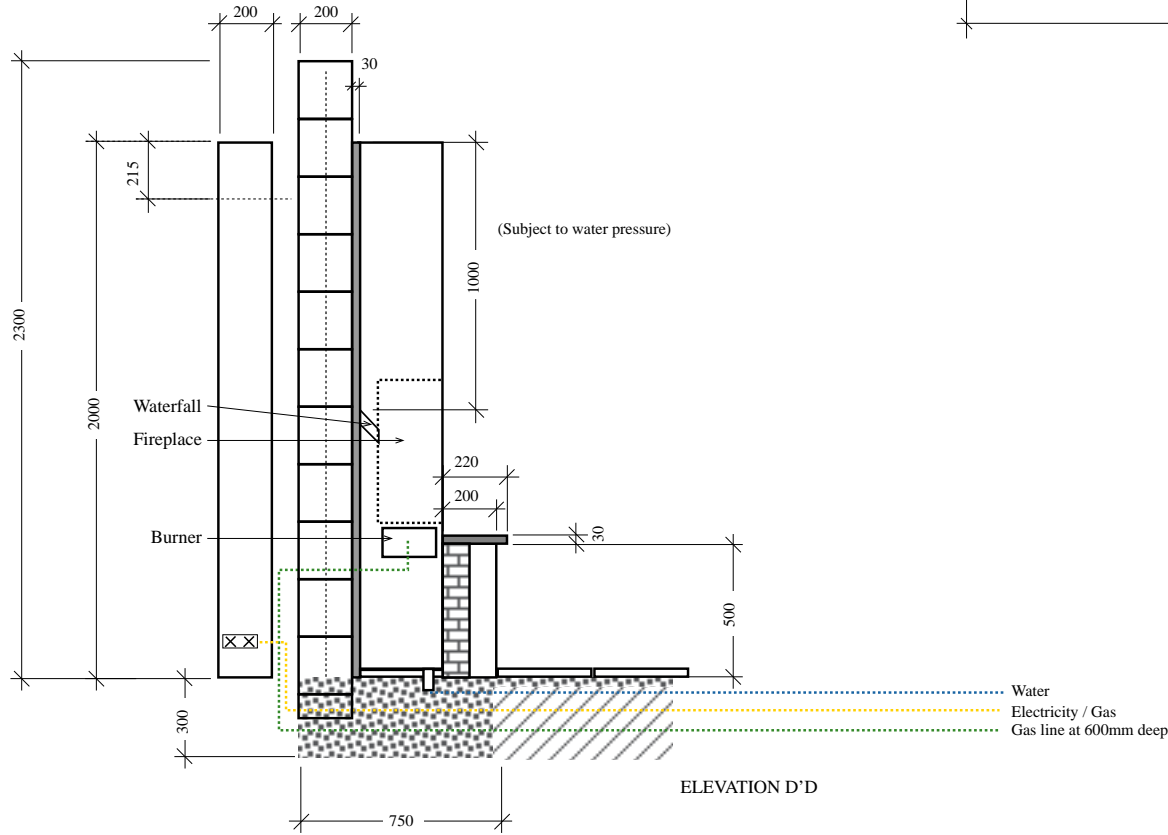

96c Clifton Hill
St Johns Wood
London NW8 0JT
www.naturesbalance.org.uk
07828 935 956
Landscape Design, Construction & Consultancy


PROJECT:
LEWIS GARDEN
10 New End
NW3 1JA

ELEVATIONS OF FIREPLACE / WATER FEATURE


DRAWING 5 of 9 / SET 3 COUNCIL
SCALE 1: SEE DIMENSIONS

Client(s):
LEWIS

Date:
9 October 2011

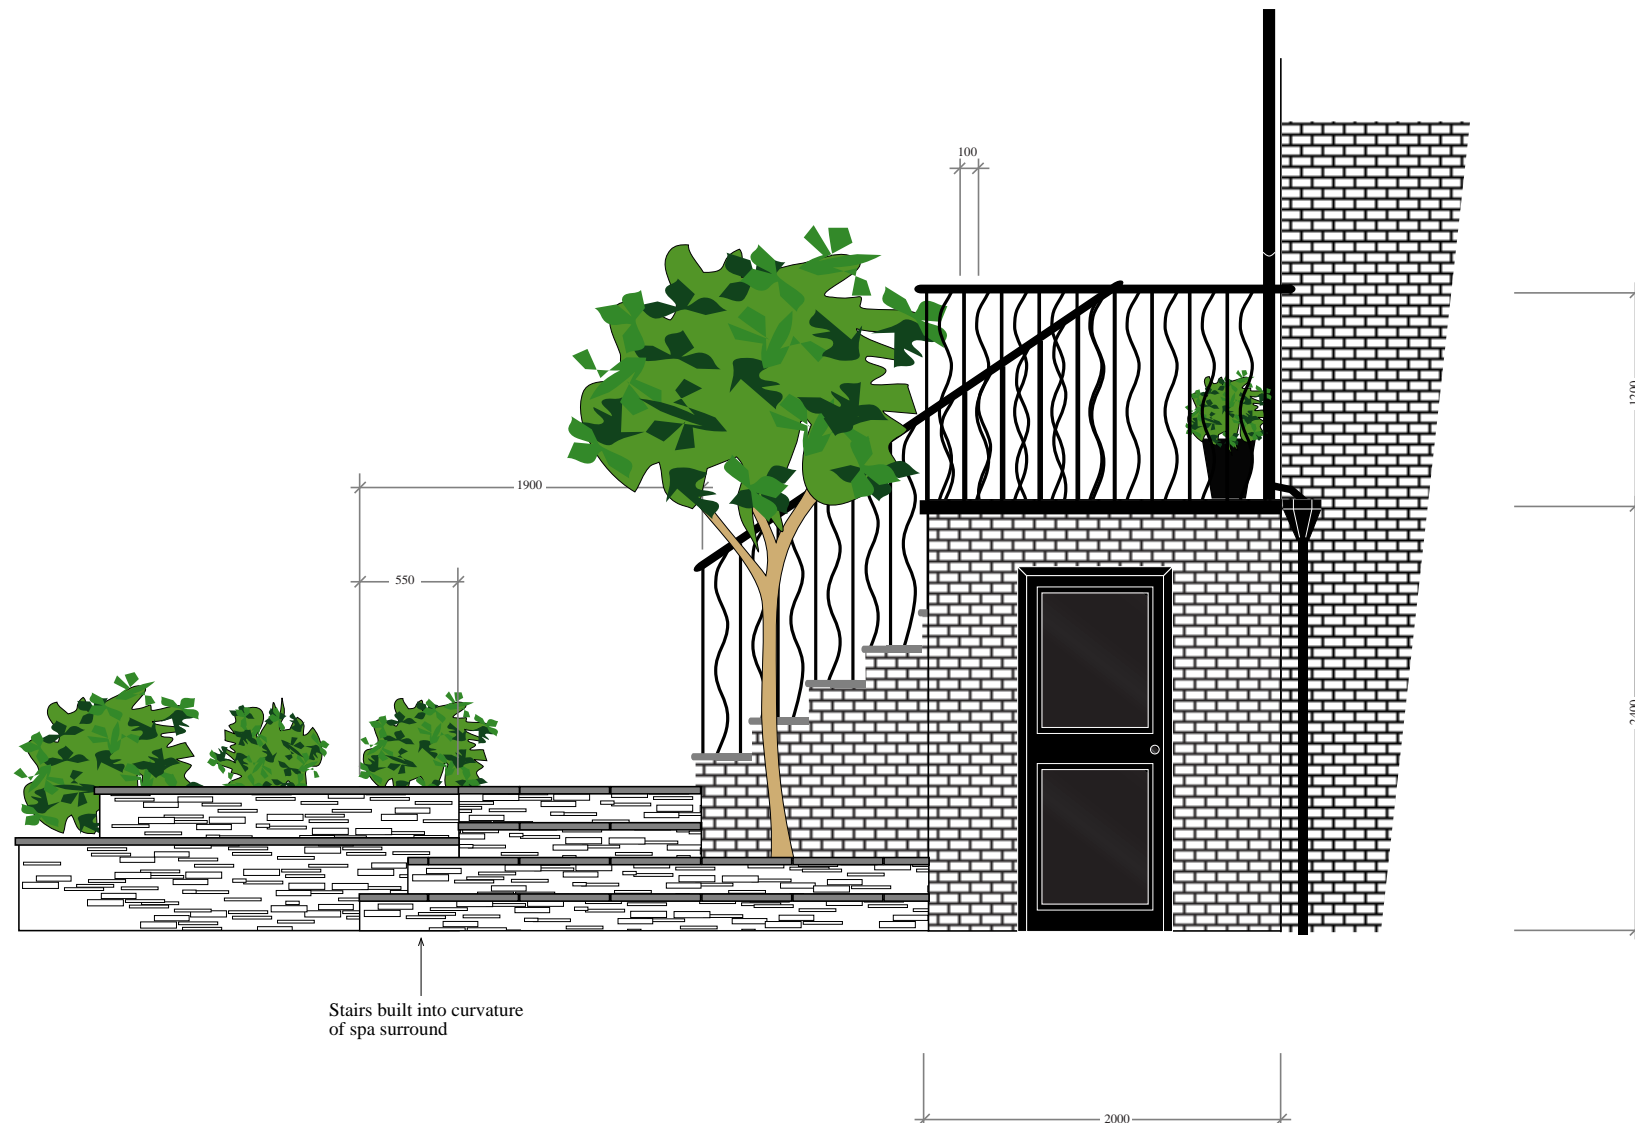

ELEVATION B'B

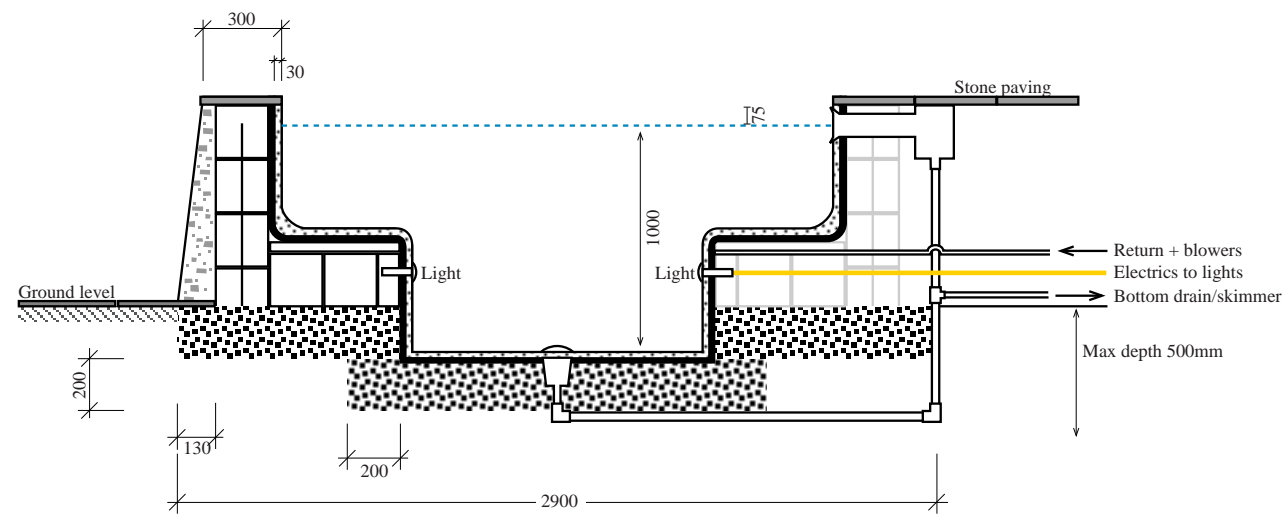

CROSS SECTION F'F

KEYS	
	Reinforced concrete
	Brick work
	Slate facing
	Hardcore
	Stonework
	Concrete blocks with re bar
	Pebble surface
	Sealant

- NOTES
- * 1.5" class C pipes
 - * Insulated pipes at 32mm with shingle surrounds
 - * Impermax Sealant to internal structure
 - * Decorative pebble finish to interior

H.M. LAND REGISTRY			TITLE NUMBER	
			NGL 656616	
ORDNANCE SURVEY PLAN REFERENCE ©	COUNTY	SHEET	NATIONAL GRID	SECTION
	GREATER LONDON		TQ 2685	C
Scale: 1/1250			© Crown Copyright 1974	

BOROUGH OF CAMDEN



This official copy is incomplete without the preceding notes page.

KEYS

NOTES



96c Clifton Hill
St Johns Wood
London NW8 0JT
www.naturesbalance.org.uk
07828 935 956

Landscape Design, Construction & Consultancy

PROJECT:

LEWIS GARDEN
10 New End
NW3 1JA



LAND TITLE PLAN

DRAWING 7 of 9 / SET 3 COUNCIL

SCALE 1: SEE DIMENSIONS

Client(s):
LEWIS

Date:
9 October 2011

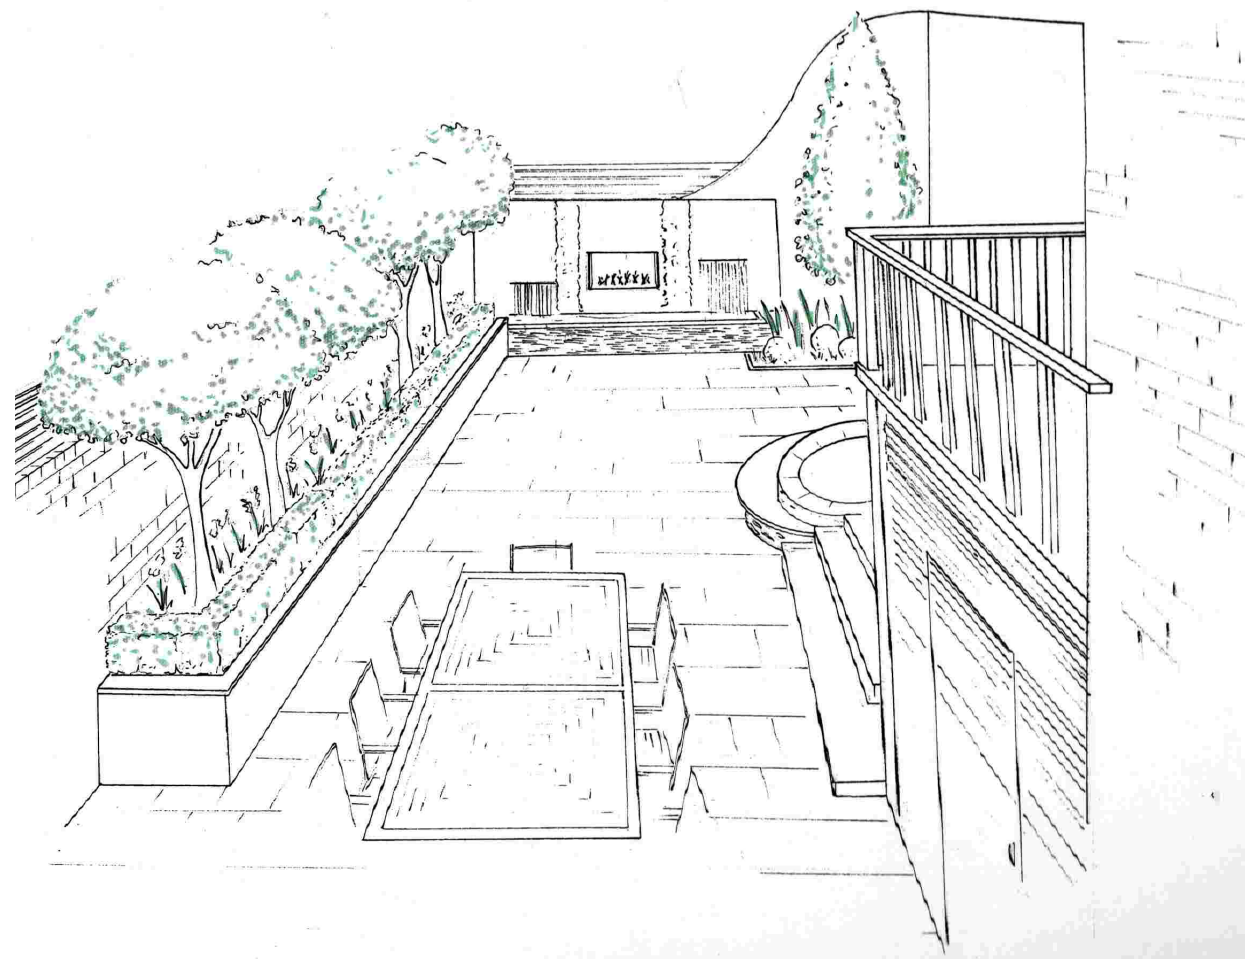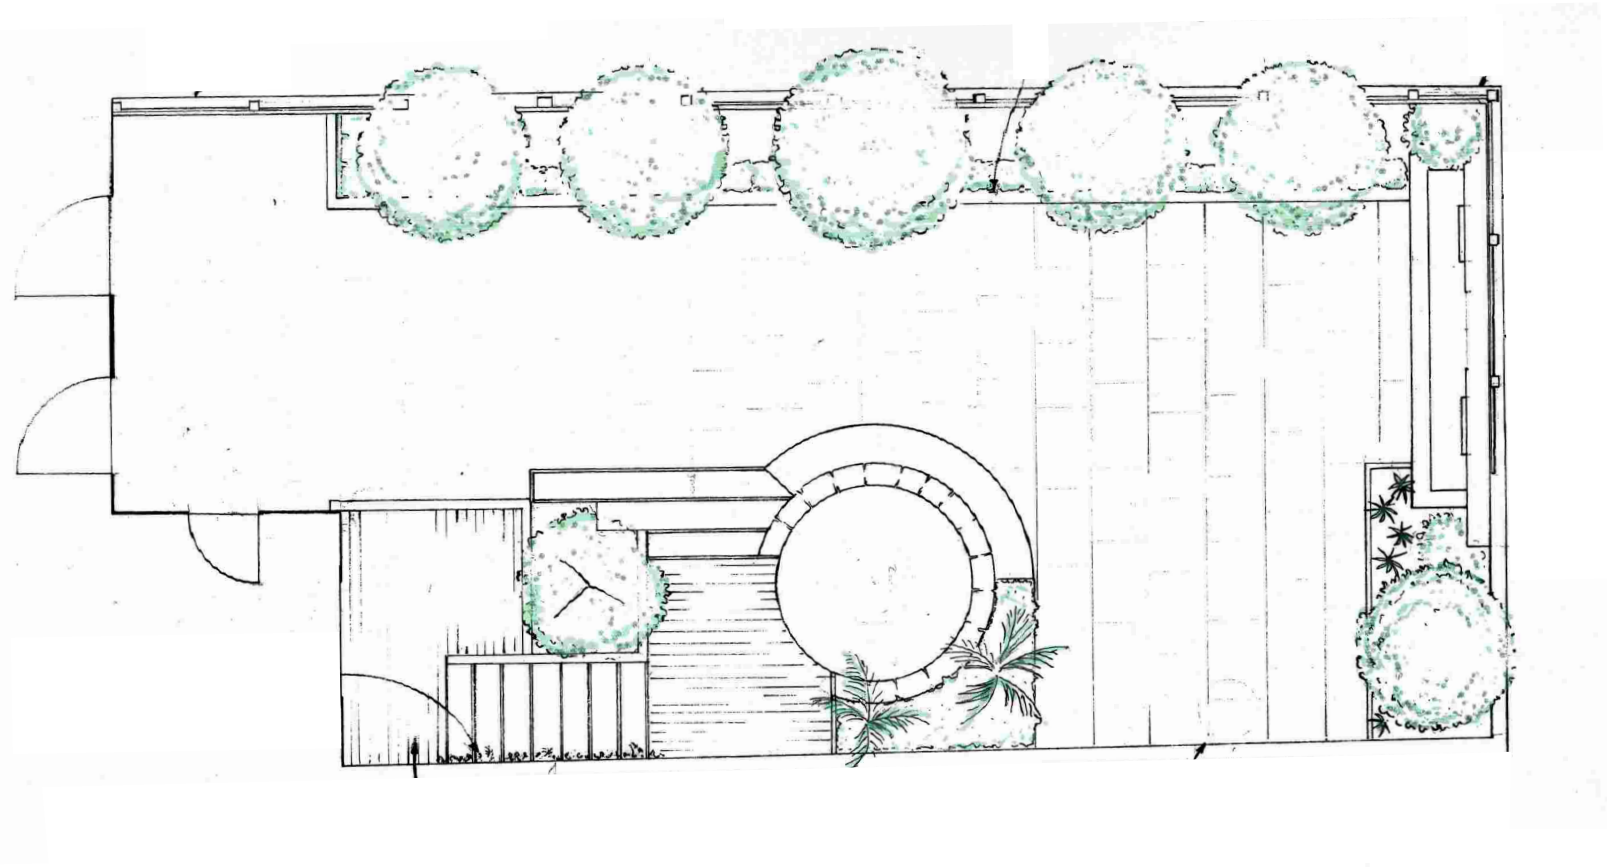

KEYS

NOTES

Concept plan and artistic interpretation drawn at initial design stage and not necessarily relevant to details specified in construction and technical drawings.



96c Clifton Hill
St Johns Wood
London NW8 0JT
www.naturesbalance.org.uk
07828 935 956
020 7624 1804
Landscape Design, Construction & Consultancy


PROJECT:
LEWIS GARDEN
10 New End
NW3 1JA

CONCEPT PLAN

DRAWING 8 of 9 / SET 3 COUNCIL
SCALE 1: SEE DIMENSIONS



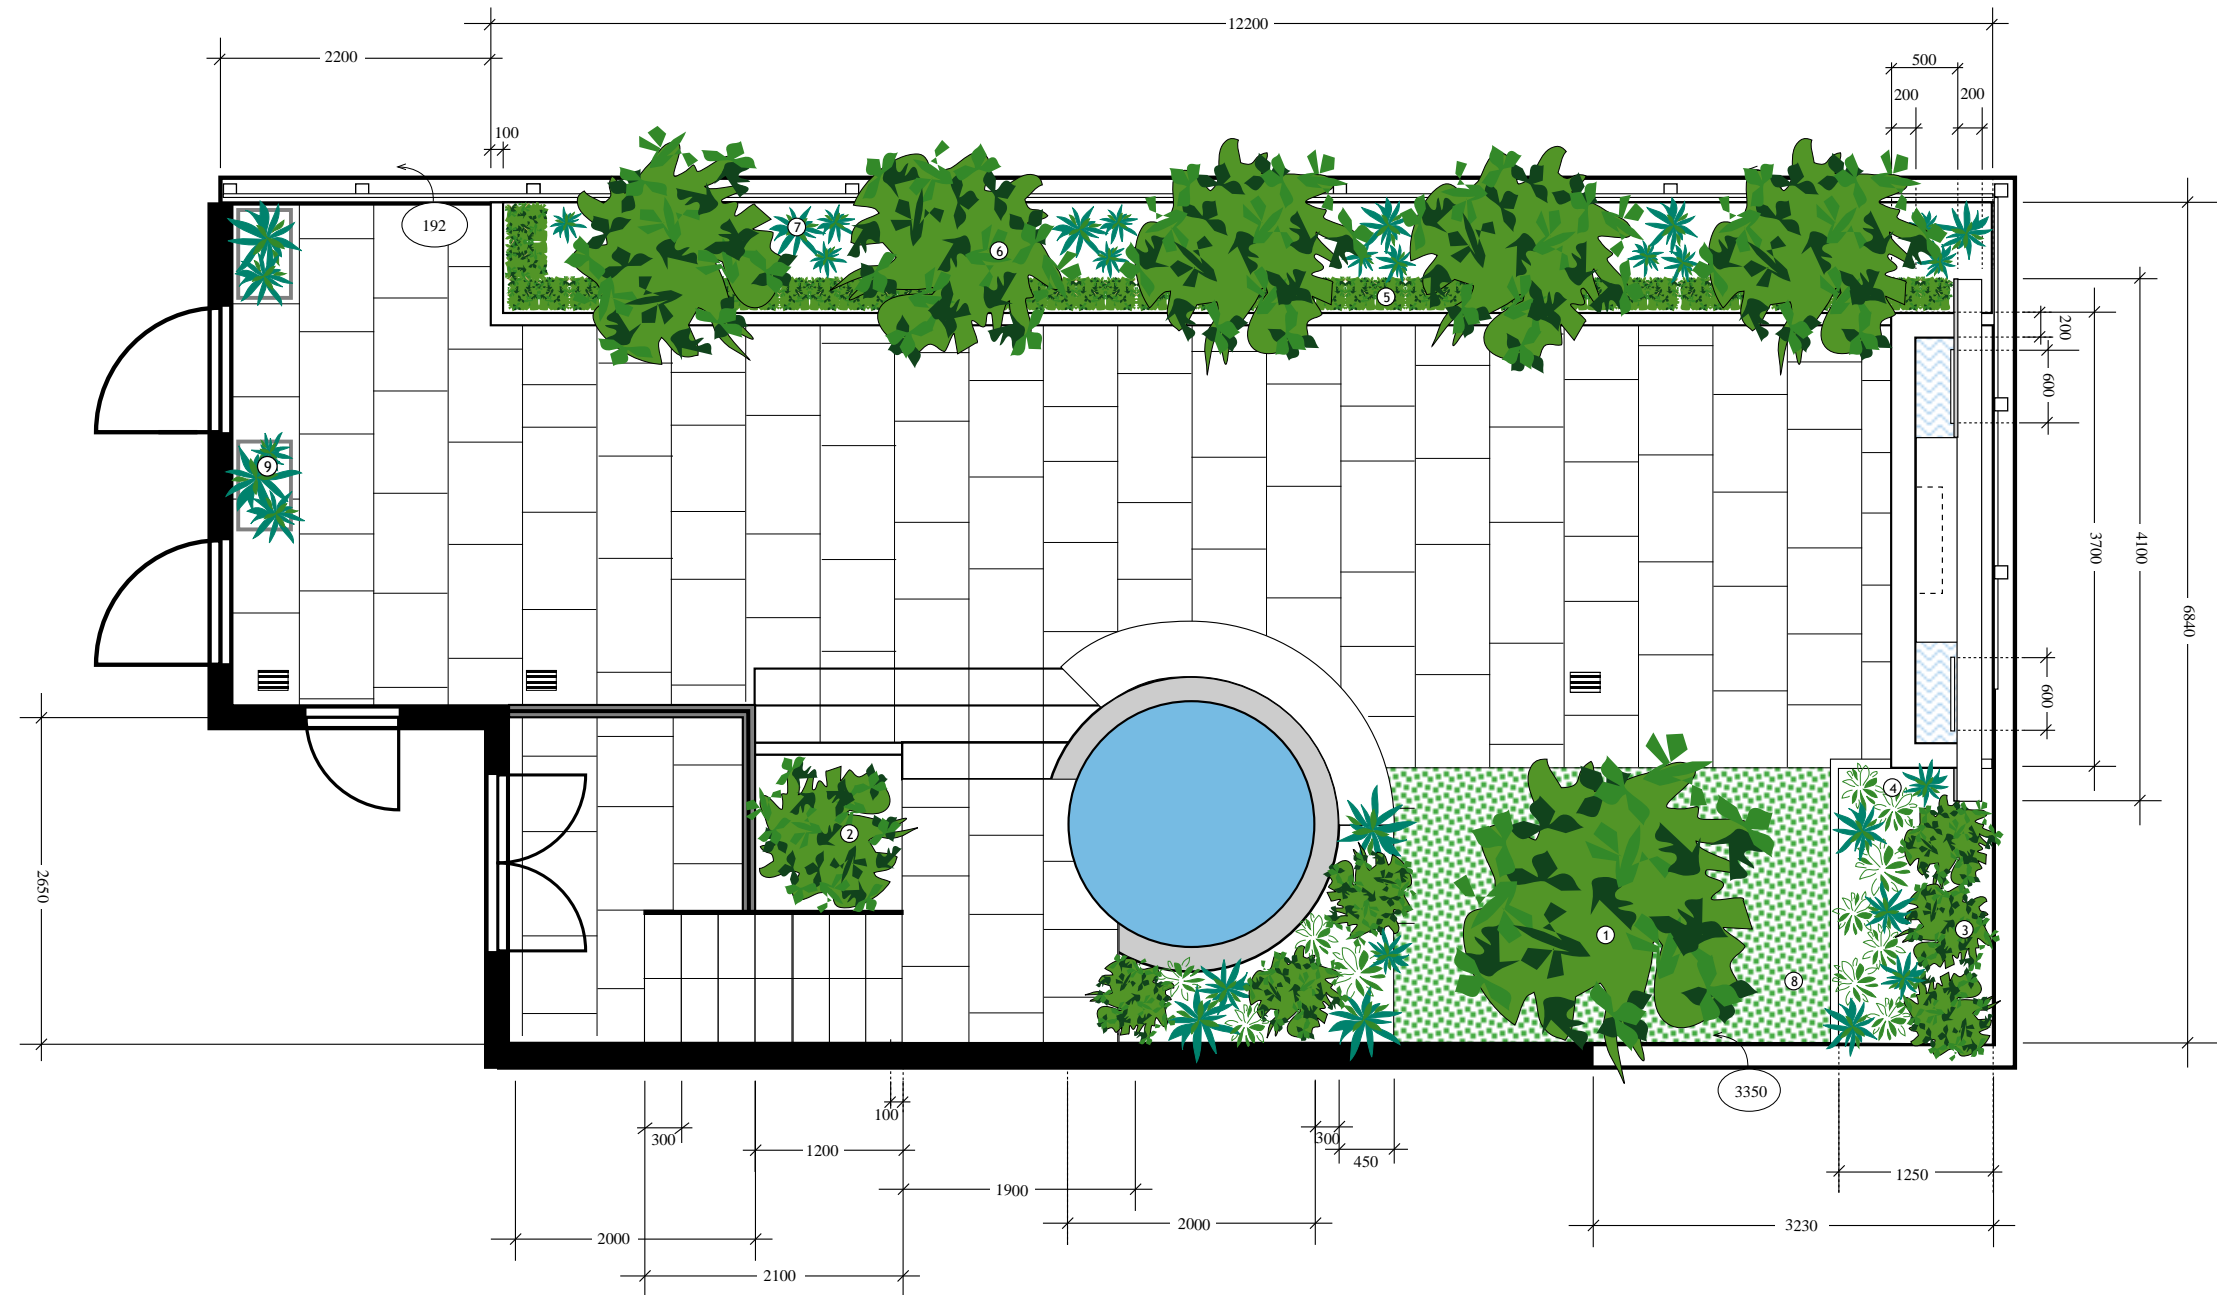


 
Client(s):
LEWIS

Date:
9 October 2011



PLANTING PLAN

KEYS

-  Reinforced concrete
-  Brick work
-  Slate facing
-  Hardcore
-  Stonework
-  Concrete blocks with re bar

NOTES

1. Prunus avium 'merton premier'
2. Prunus avium 'napoleon'
3. Phyllostachys nigra
4. Hosta 'blue cadet'
5. Buxus sempiverens 'Suffruticosa'
6. Carpinus betulus (Hornbeam)
7. Iris 'Jane Phillips' Bearded Iris
8. Chamaemelum
9. Laurus nobilis



96c Clifton Hill
St Johns Wood
London NW8 0JT
www.naturesbalance.org.uk
07828 935 956
020 7624 1804
Landscape Design, Construction & Consultancy

PROJECT:
LEWIS GARDEN
10 New End
NW3 1JA

PLANTING PLAN

DRAWING 9 of 9 / SET 3 COUNCIL
SCALE 1: SEE DIMENSIONS

Client(s):
LEWIS

Date:
9 October 2011