


VIEW 01



VIEW 02



VIEW 03

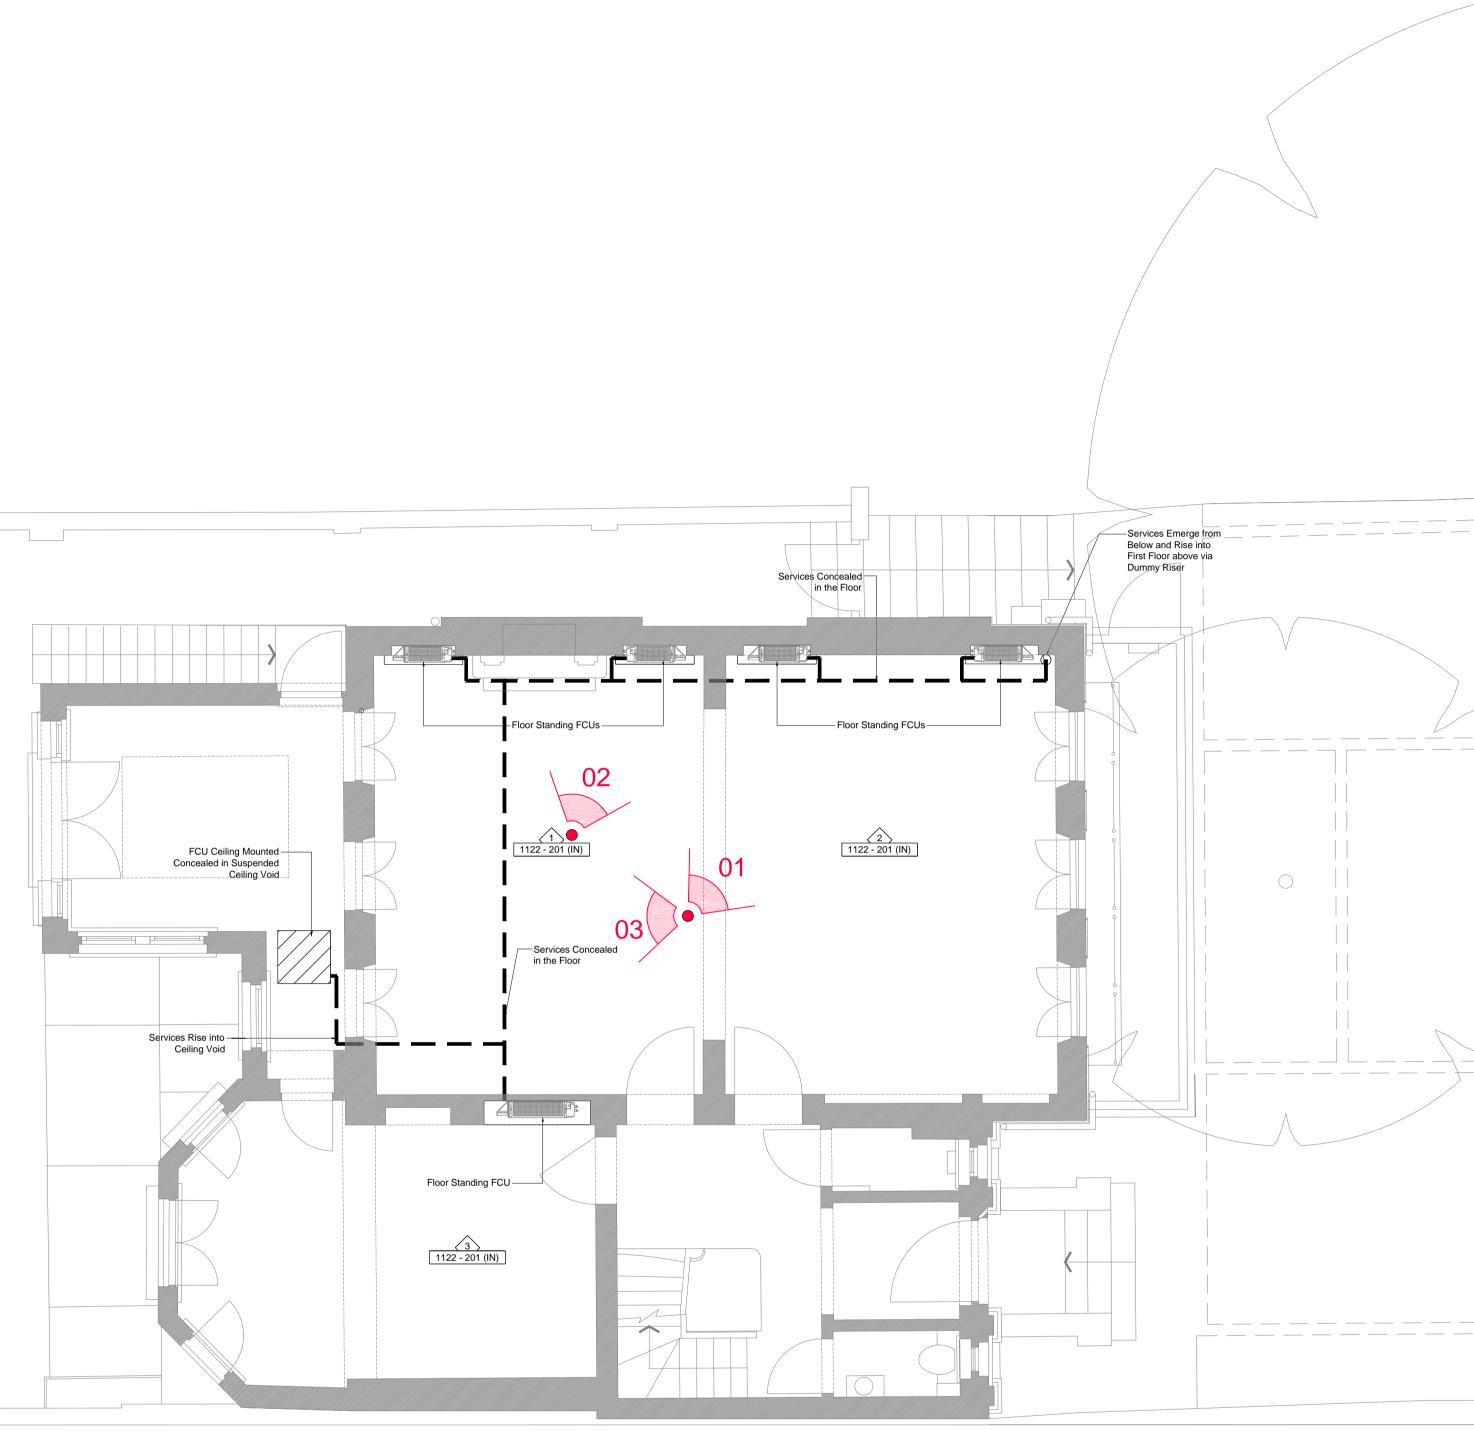

	GENERAL NOTES:
	All Dimensions and conditions to be checked and confirmed on site by the contractor. The contractor should inform the architect of any discrepancies before proceeding with the work.
V	All elements of work and materials are to comply with Building Regulations and British Standards, good industry practice and the recommendations of material and component
	manufacturers. All products are to be suitable for their purpose. The contractor is to install all products where noted in accordance with manufacturers' recommendations/specifications and inform the
L	architect of any discrepancies or changes in the specification before proceeding with the work. This drawing is to be read in conjunction with all
	other relevant documentation including that produced by other consultants, subcontractor and suppliers.
	Refer to Structural Engineer's drawings and specifications for all information on structural frame/elements
	© All rights reserved. All drawings and written material appearing herein constitute original and unpublished work of the Architect and may not be duplicated, used or disclosed without written consent of the Architect.
	SPECIFIC NOTES:
	KEY PLAN:
	D2Amended for Pllaning Approval10/10/2011D1Issued for Planning Approval02/10/2011Rev.CommentDate
	KIMA Architecture
	14 Manchester Square London W1U 3PP info@kima-uk.com
	ARCHITECTURE +44(0)2074870761 8
	Client:
	-
	Project:
	15 Greville Place
	Title:
	AC CONDENSER PLAN LAYOUT GROUND FLOOR -
	Job No.: Drawn by.: Checked by.: 1122 US CR
	Date.: Scale.:   10/10/2011 1:50@A1
	Drawing No.: Revision.: 1122 - 912 (DE) D2

pro an	duced by other consultants, su d suppliers.	ubcontractor	
Re	fer to Structural Engineer's dra ecifications for all information o	awings and	
	me/elements		
©	All rights reserved. All drawings a	nd written	
ma un	material appearing herein constitute original and unpublished work of the Architect and may not		
	duplicated, used or disclosed with nsent of the Architect.	out written	
SI	PECIFIC NOTES:		
KI	EY PLAN:		
)			
4			
	+		
D2	Amended for Pllaning Approval	10/10/2011	
D1	Issued for Planning Approval	02/10/2011	
Rev.	Comment	Date	
	KIMA A		
		W1U 3PP	
<			
	снітестипе +44(0)207	74870761 🔗	
С	ient:		
	-		
Project			
Project:			
15 Greville Place			
Title:			

AC CONDENSER PLAN LAYOUT			
GROUND FLOOR			
-			
Job No.:	Drawn by.:	Checked by .:	
1122	US	CR	
Date.:		Scale.:	
10/10/2011		1:50@A1	
Drawing No.:		Revision.:	
1122 - 912 (DE)		D2	