


- 15mm plasterboard and skim
- 150 x 50 joists
- 100mm insulation
- 18mm external OSB
- 60mm insulation
- GRP waterproof layer
- drainage layer
- substrate planted with sedums
- pebble drainage channel
- GRP upstand
- timber capping
- aluminium coping piece

wall build up not shown

wall build up not shown

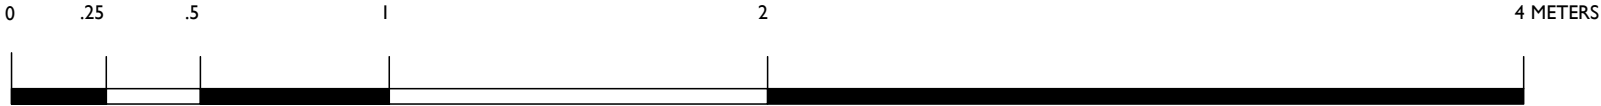

SCALE BAR

**WALDO WORKS**  
10 ADELA STREET LONDON W105BA  
0208 962 9767 MAIL@WALDOWORKS.CO.UK  
ARCHITECTURAL AND INTERIOR DESIGN

**STATUS:** PLANNING SUBMISSION

project  
**LAURIER ROAD - SINGLE STOREY REAR EXTENSION**

drawing number **LR\_010** scale **1:20@A3** revision

drawing **sedum roof detail**

date **OCT 2011**