
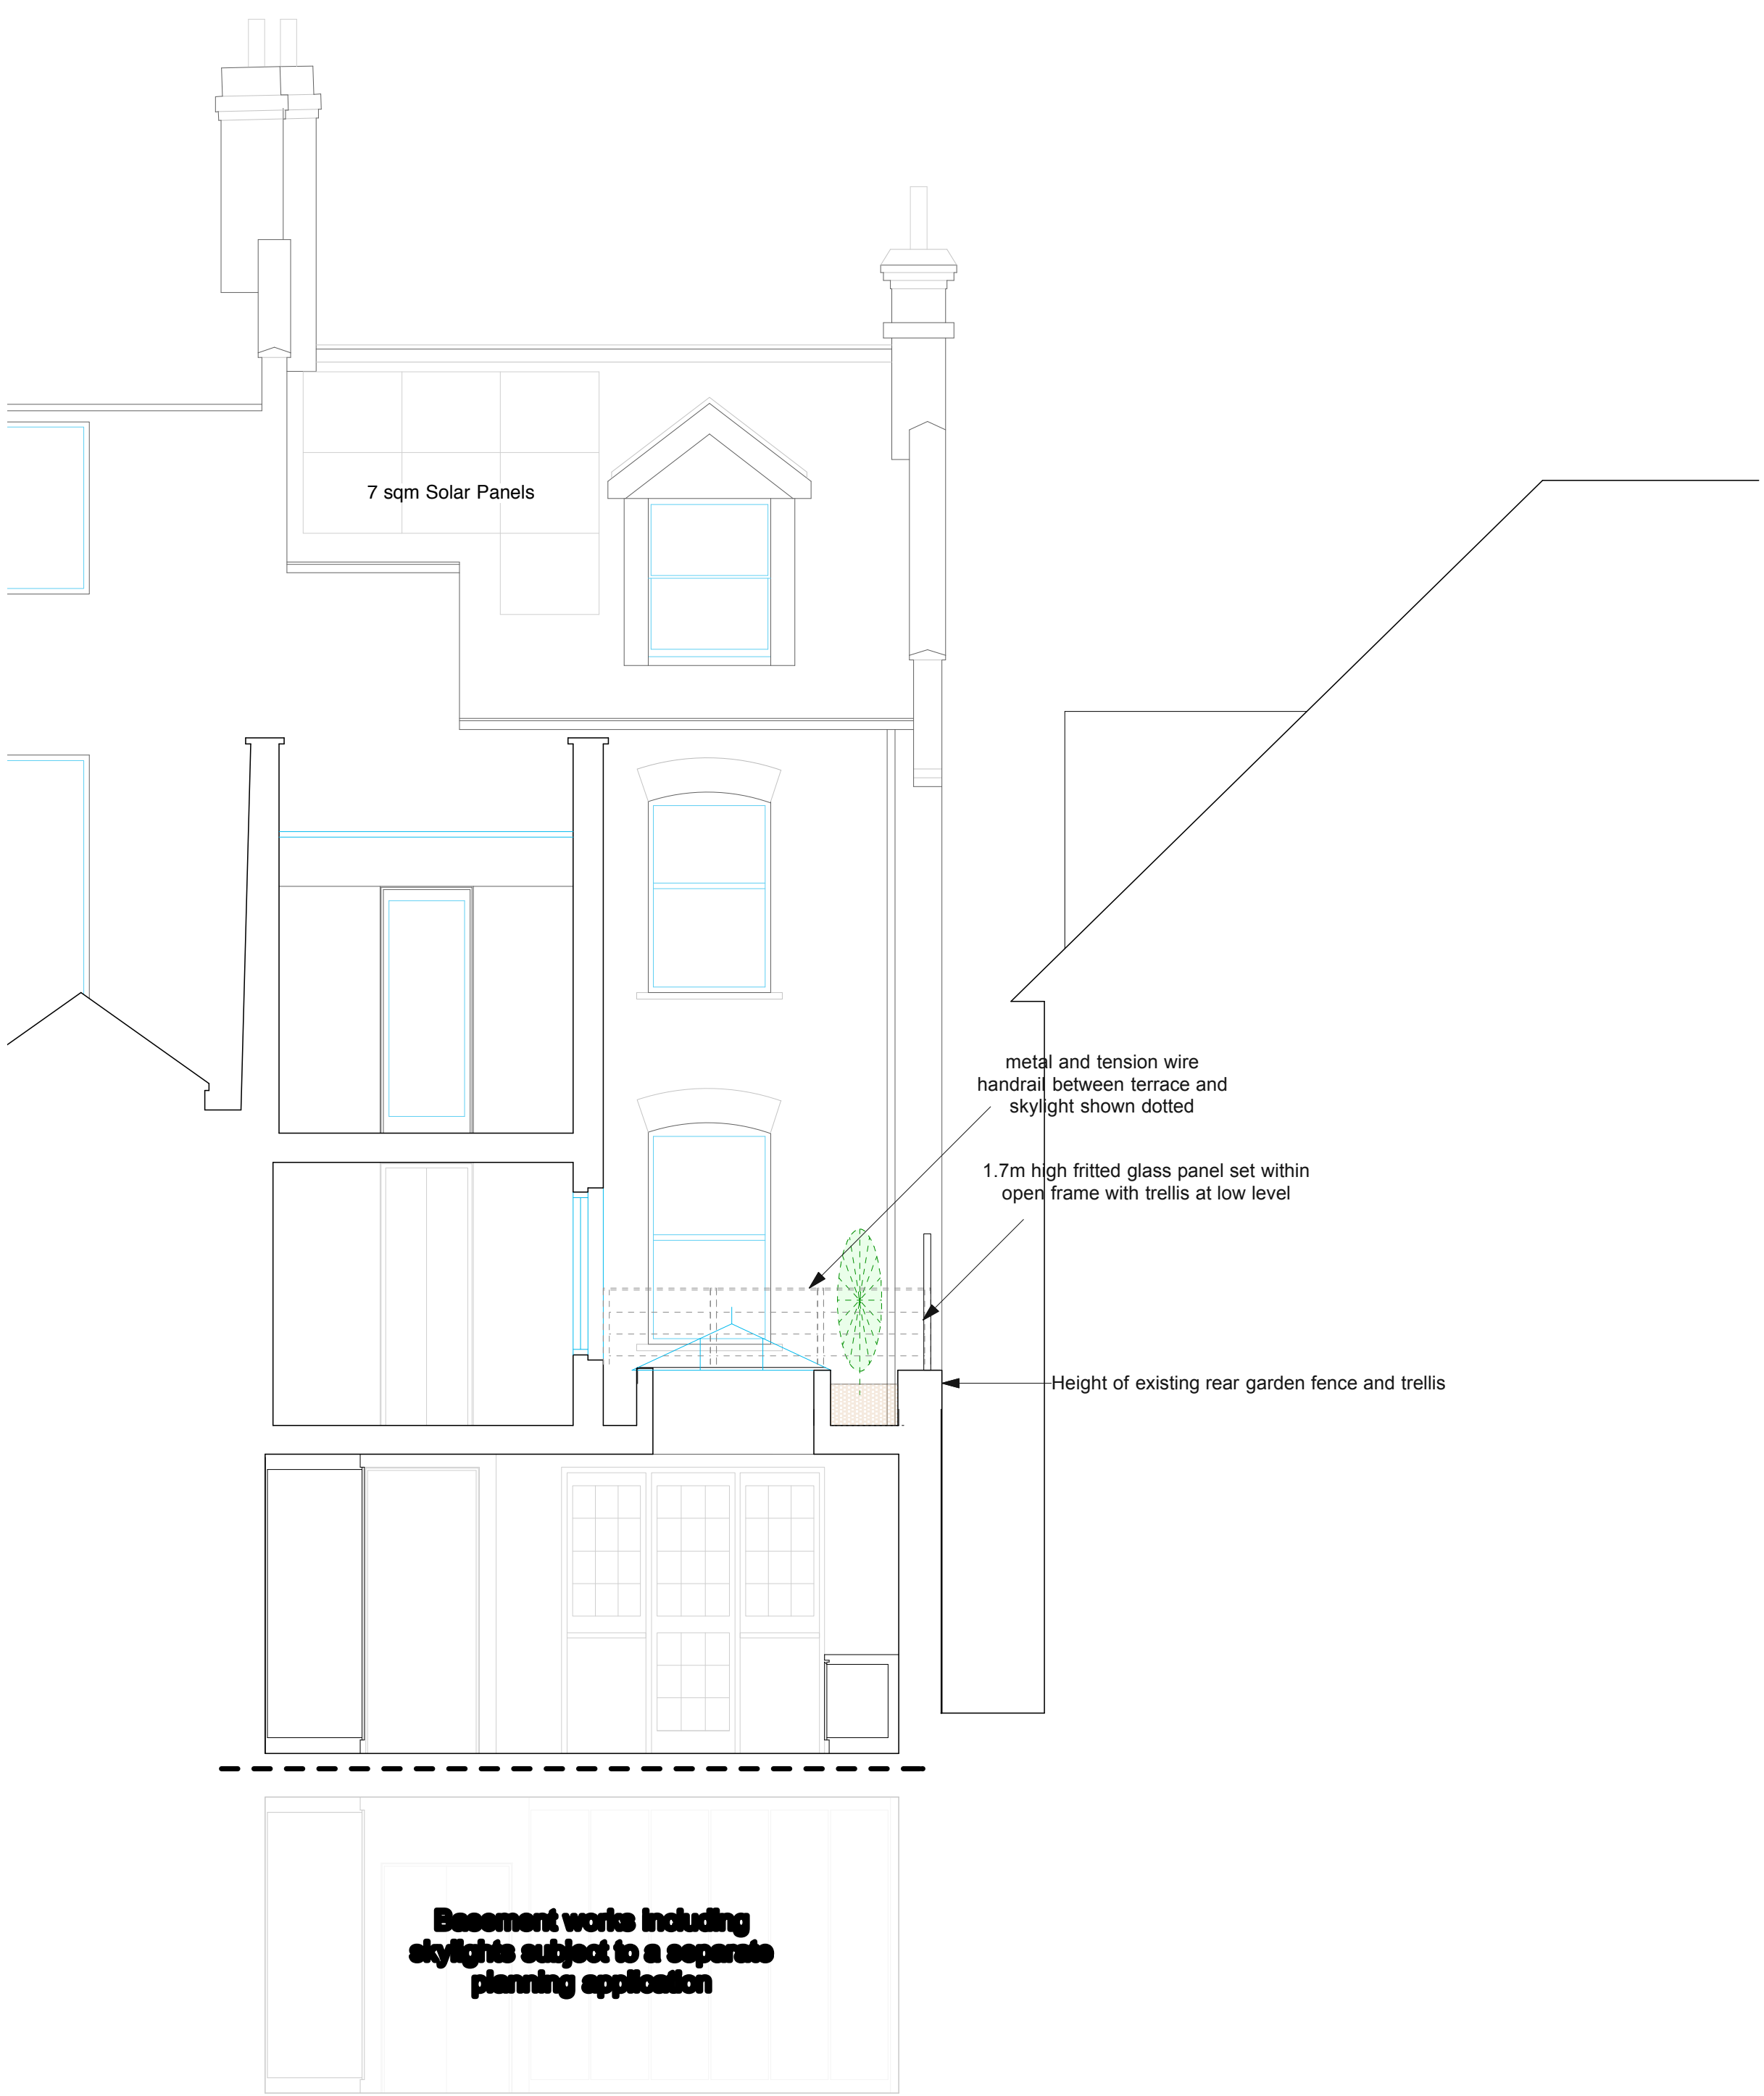


+45.00m DATUM

SECTION BB

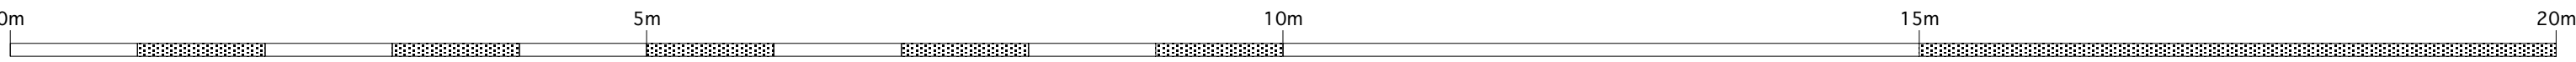

+45.00m DATUM

SECTION CC



Charlton
Brown
Architects

Planning Application

38 Pilgrims Lane, Hampstead, London NW3 1SN.

Proposed Sections BB & CC.

1155/2/AP 07

The Old Chapel Shepherd's Walk Hampstead London NW3 5UE Scale: 1:50 @ A1, 1:100 @ A3
T: 020 7794 1234 F: 020 7435 5085 E: office@charltonbrown.com This drawing is copyright
Please follow the drawing's details. If you find errors or omissions ask for clarification. Do not proceed without revised instructions. No dimensions to be scaled.