




+45.00m DATUM

STREET ELEVATION

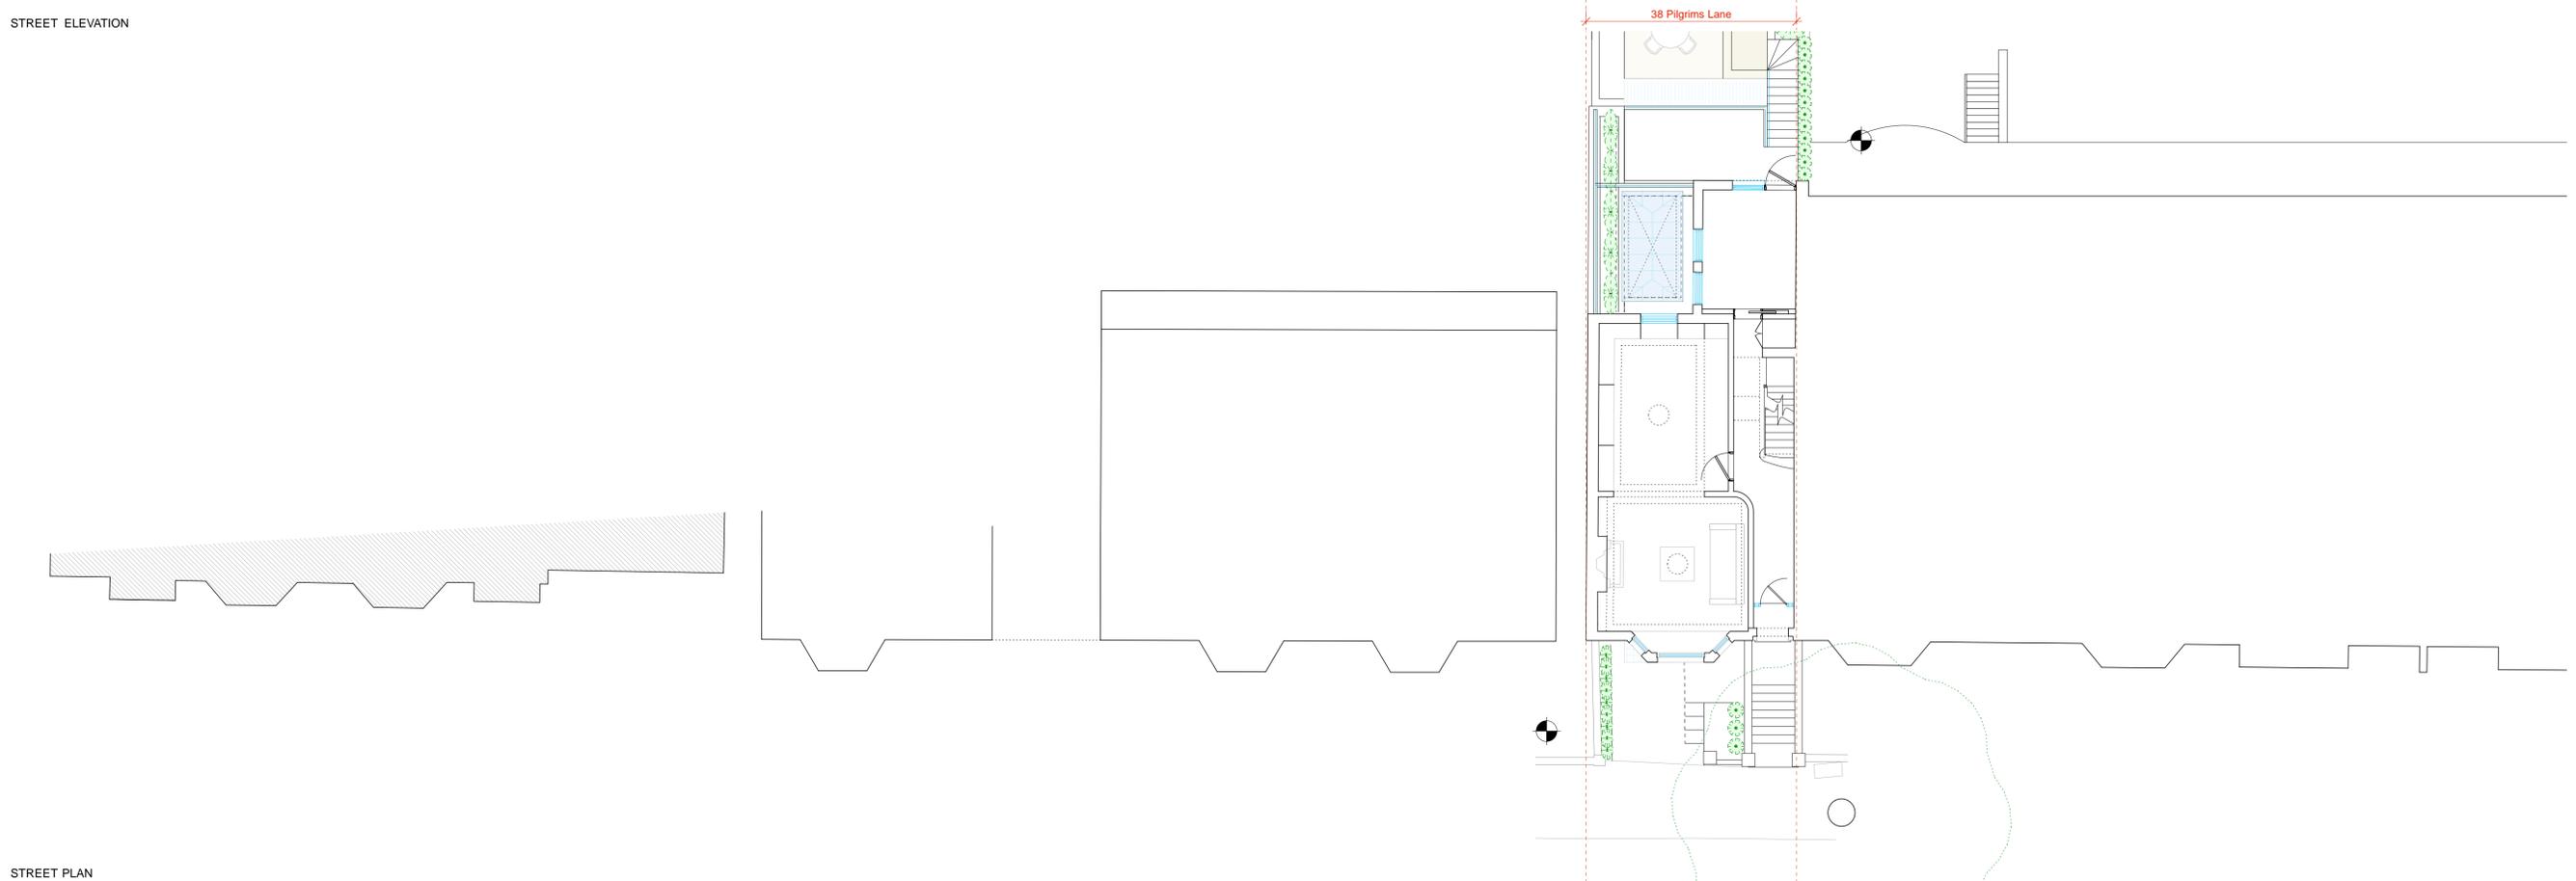

STREET PLAN

