



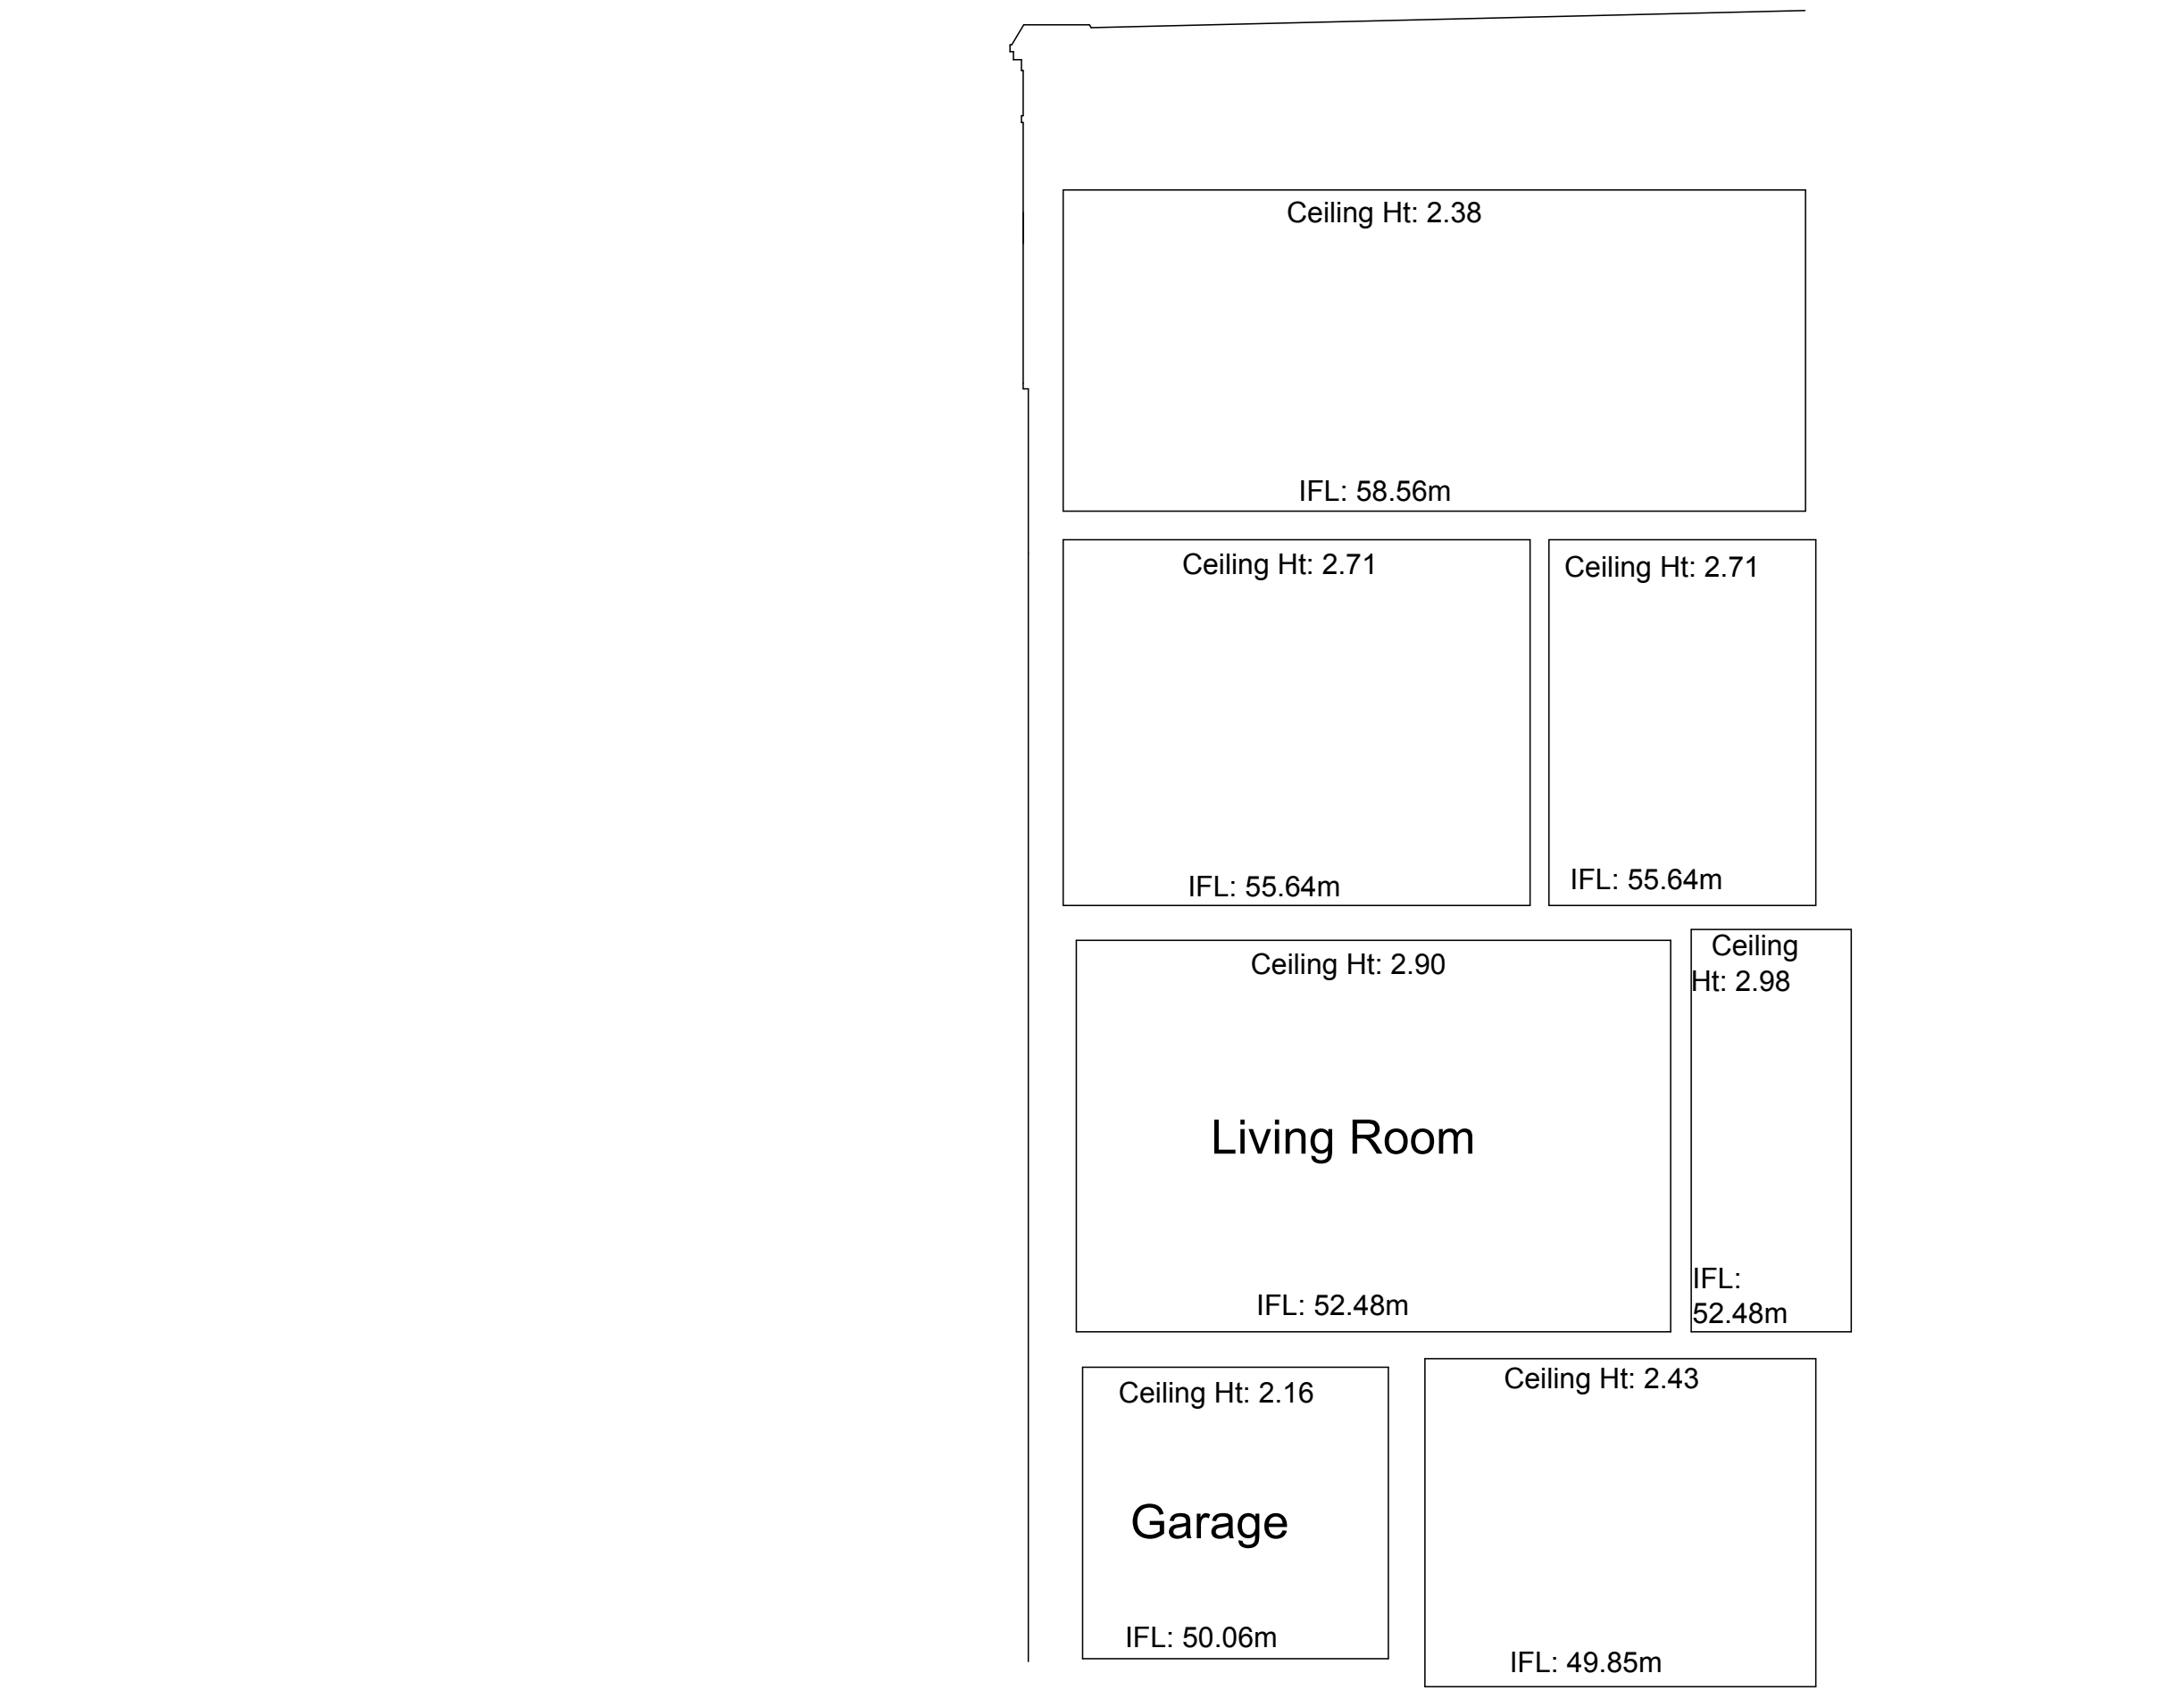

+45.00m DATUM

SECTION BB

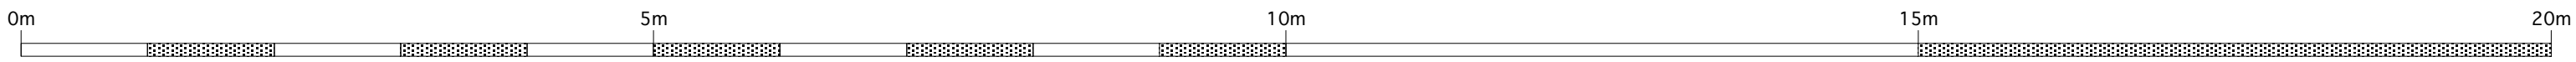

Charlton
Brown
Architects

Re-issued for Planning
26/05/11

38 Pilgrims Lane, Hampstead, London NW3 1SN.
Existing Section BB. 1155/S 07
The Old Chapel Shepherds Walk Hampstead London NW3 5UE Scale: 1:50 @ A1, 1:100 @ A3
T 020 7794 1234 F 020 7435 5085 E office@charltonbrown.com This drawing is copyright
Please follow the drawing's details. If you find errors or omissions ask for clarification. Do not proceed without revised instructions. No dimensions to be scaled.