

LEGEND


GENERAL NOTES

DO NOT SCALE FROM THIS
DRAWING
ALL DIMENSIONS TO BE
CHECKED ON SITE PRIOR TO
CONSTRUCTION
ALL DRAWINGS FOR PLANNING
PURPOSES ONLY

LEGEND

- DENOTES EXISTING
STRUCTURE RETAINED
- DENOTES OUTLINE OF
EXISTING STRUCTURE
REMOVED
- DENOTES PROPOSED
STRUCTURE
- DENOTES NEW BEAM
OVERHEAD
- DENOTES OUTLINE OF
STRUCTURE OVERHEAD
- DENOTES EXTENT OF
1800mm HEADROOM

- 1. NEW BRICK WORK
EXTERNAL WALL
- 2. NEW TILE HUNG EXTERNAL
WALL
- 3. NEW GLASS BALUSTRADE
- 4. NEW POWDER COATED
ALUMINIUM DOUBLE GLAZED
SLIDING DOOR
- 5. NEW POWDER COATED
ALUMINIUM DOUBLE GLAZED
SINGLE DOOR
- 6. NEW INTERNAL PARTITION
WALL
- 7. NEW SOLID TIMBER
INTERNAL SINGLE DOOR
- 8. NEW SINGLE PLY
MEMBRANE FLAT ROOF
CONSTRUCTION
- 9. NEW STAIRCASE
- 10. NEW POWDER COATED
ALUMINIUM DOUBLE GLAZE
ROOFLIGHT
- 11. NEW SLATE MANSARD ROOF
CONSTRUCTION
- 12. NEW FLAT ROOF DORMER
WITH WHITE PAINTED
TIMBER SASH WINDOW TO
MATCH STYLE OF EXISTING
PROPERTY
- 13. NEW SLATTED VERTICAL
TIMBER SIDE SCREEN

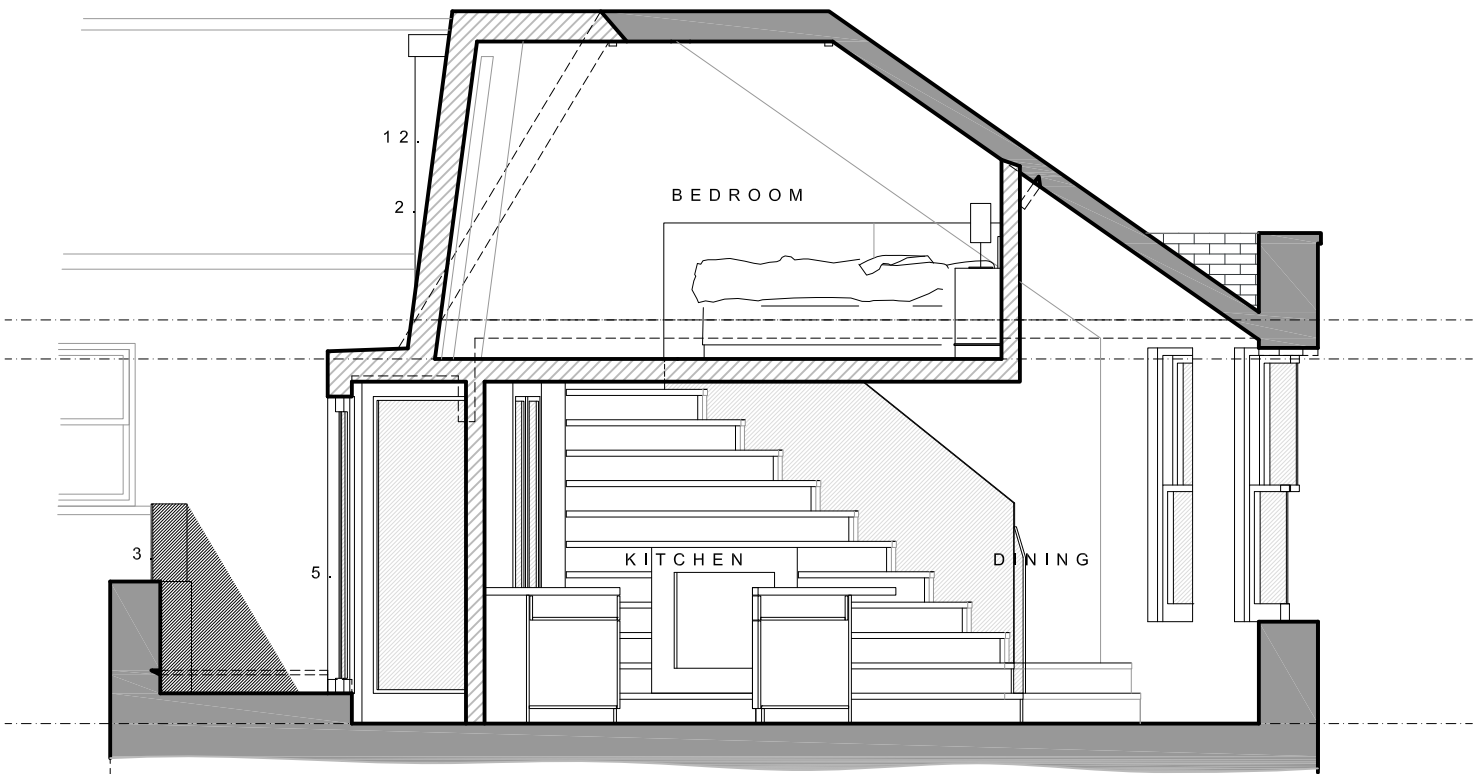

PROPOSED SECTION B - B
SCALE 1 : 50

0.0 0.5 1.0 1.5 2.0 2.5m



PROPOSED SECTION C - C
SCALE 1 : 50

0.0 0.5 1.0 1.5 2.0 2.5m

| REV | DATE | DESCRIPTION |
|-----|------|-------------|
| 1 | | |
| 2 | | |
| | |
|---------------|-------------|
| DRAWING ISSUE | Preliminary |
| CLIENT | Alex Jose |

GRESFORD
ARCHITECTS

Unit C1
3 Bradbury St
London
N16 8JN

t: +44 (0) 20 7249 1855
e: info@gresfordarchitects.co.uk
f: +44 (0) 7812 9470

| | |
|---------------|---|
| PROJECT TITLE | 137 Gray;s Inn Road London WC1X 8TU |
|---------------|---|

| | |
|---------------|-----------------------------------|
| DRAWING TITLE | Proposed Section B - B & C - C |
|---------------|-----------------------------------|

| | | | |
|---------|-------------|----------|-----|
| SCALE | 1 : 50 @ A3 | DRAWN | JMA |
| DATE | Sept 2011 | CHECKED | - |
| DWG NO. | 475_121 | REVISION | - |