


13 DARTMOUTH PARK ROAD
NOT SURVEYED

9 DARTMOUTH PARK ROAD
NOT SURVEYED

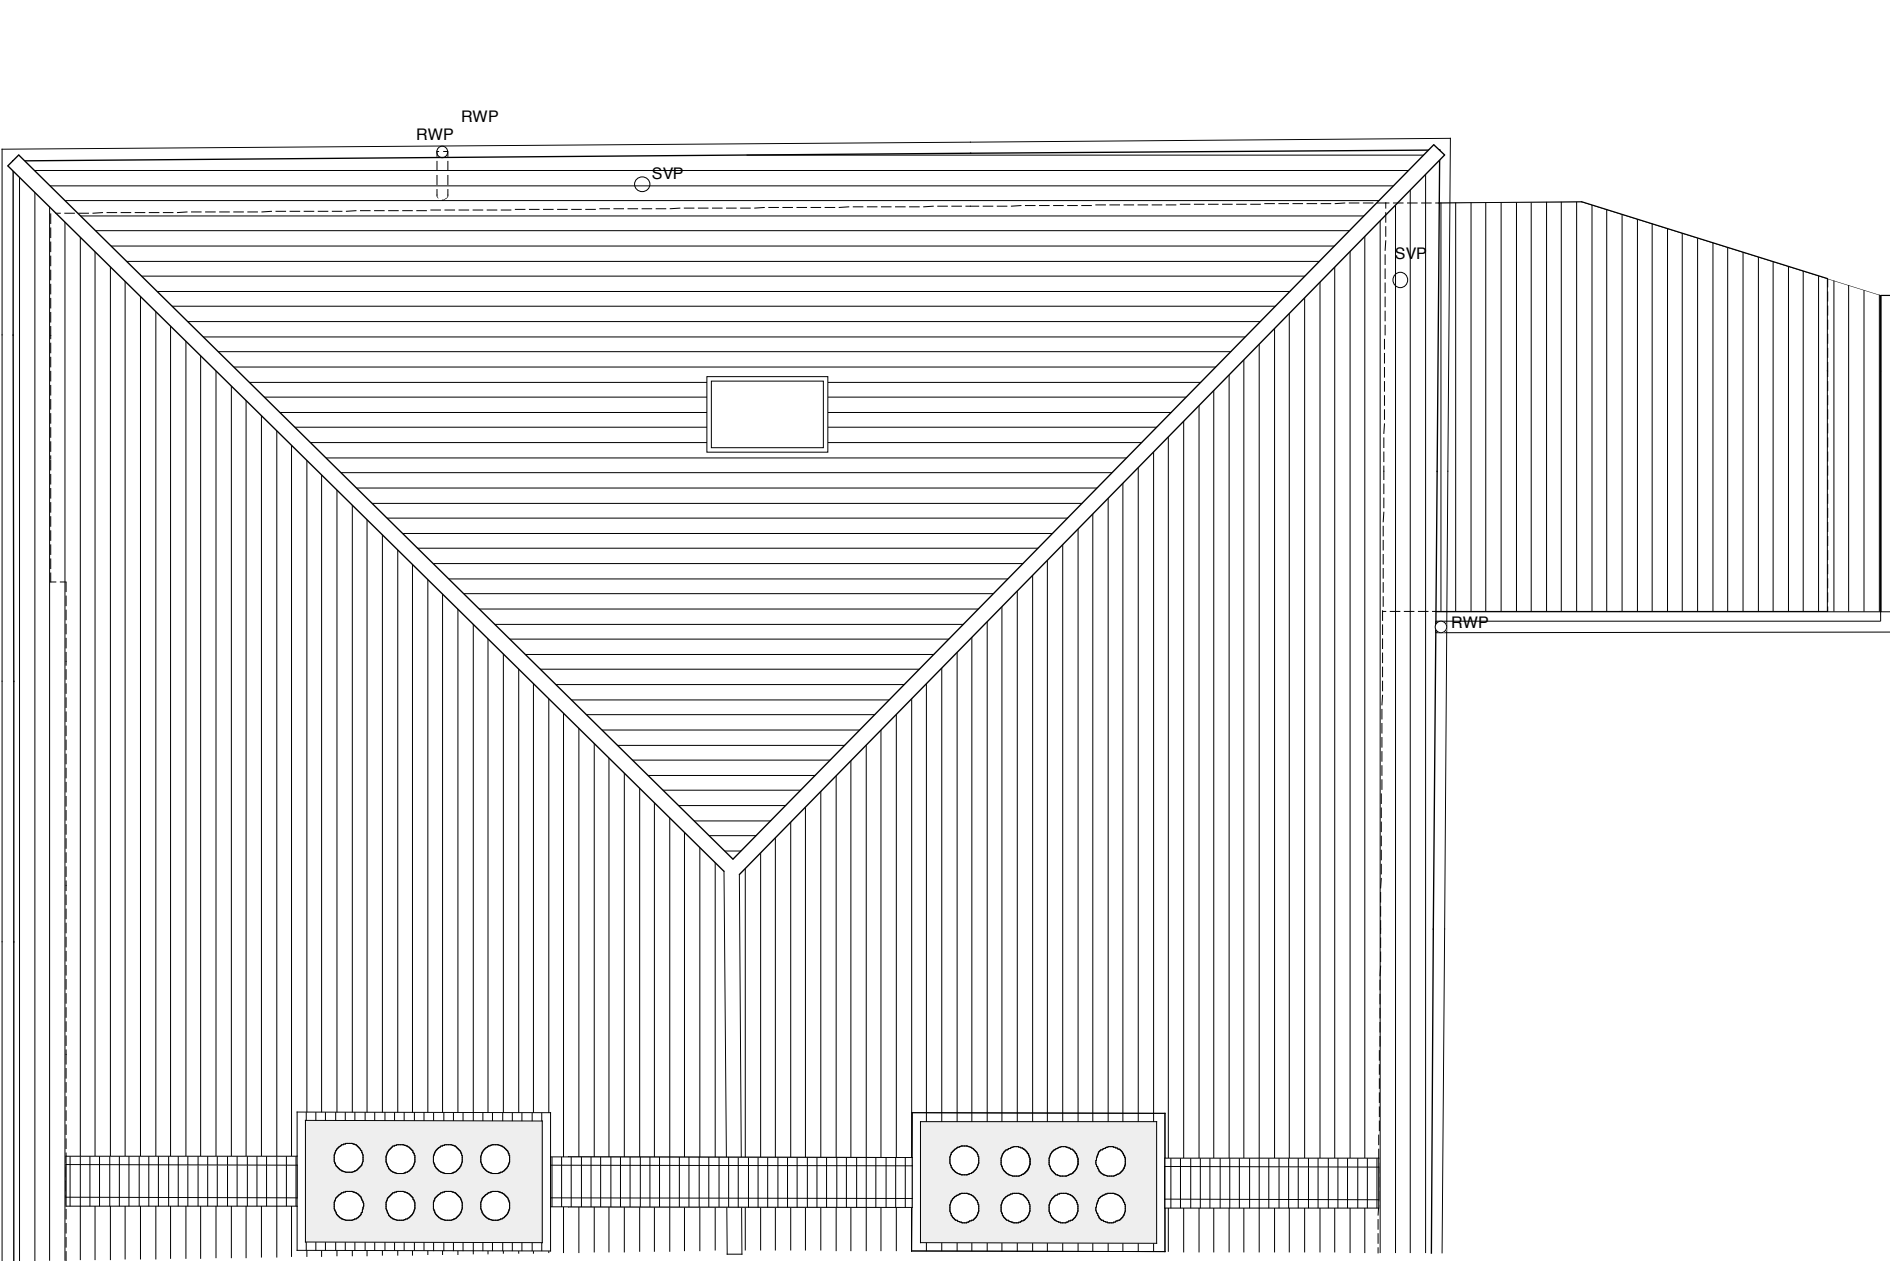

11 DARTMOUTH PARK
ROAD, LONDON NW5

LISA SHELL architects ltd
1A John Campbell Road
London N16 8JY
www.LISASHELLarchitects.co.uk
t 020 7275 7773 f 020 7275 7679



ROOF PLAN
AS EXISTING

DRT /SU/015

1 : 50 @ A3
DO NOT SCALE FROM THIS DRAWING
REFER ALL DISCREPANCIES TO ARCHITECT

A

C

B

A

REVISIONS/ISSUE

05/08/11	ISSUE TO PWS
08/08/11	FOR QUOTE
08/08/11	ISSUE TO BCO
20/09/11	FOR QUOTE
20/09/11	ISSUE TO CONTRACTORS
	FOR COSTING

NEW DRAWING NUMBERS

07/10/11
ISSUE TO **PLANNING**
FOR CERTIFICATE OF LAWFULNESS