

NEW CONSTRUCTION


REVISIONS/ISSUE	NEW DRAWING NUMBERS	ISSUE TO PLANNING FOR CERTIFICATE OF LAWFULNESS
08/08/11 ISSUE TO BCO FOR QUOTE	07/10/11 ISSUE TO CONTRACTORS FOR COSTING	07/10/11 ISSUE TO PLANNING FOR CERTIFICATE OF LAWFULNESS
08/09/11 ISSUE TO SE FOR COMMENT / INFO		
20/09/11 ISSUE TO SE FOR COMMENT / INFO		

11 DARTMOUTH PARK ROAD, LONDON NW5

LISA SHELL architects ltd
1A John Campbell Road
London N16 8JY
www.LISASHELLarchitects.co.uk
t 020 7275 7773 f 020 7275 7679

UPPER GROUND FLOOR PLAN
AS PROPOSED

DRT/GA/012
1:50 @ A3
DO NOT SCALE FROM THIS DRAWING
REFER ALL DISCREPANCIES TO ARCHITECT

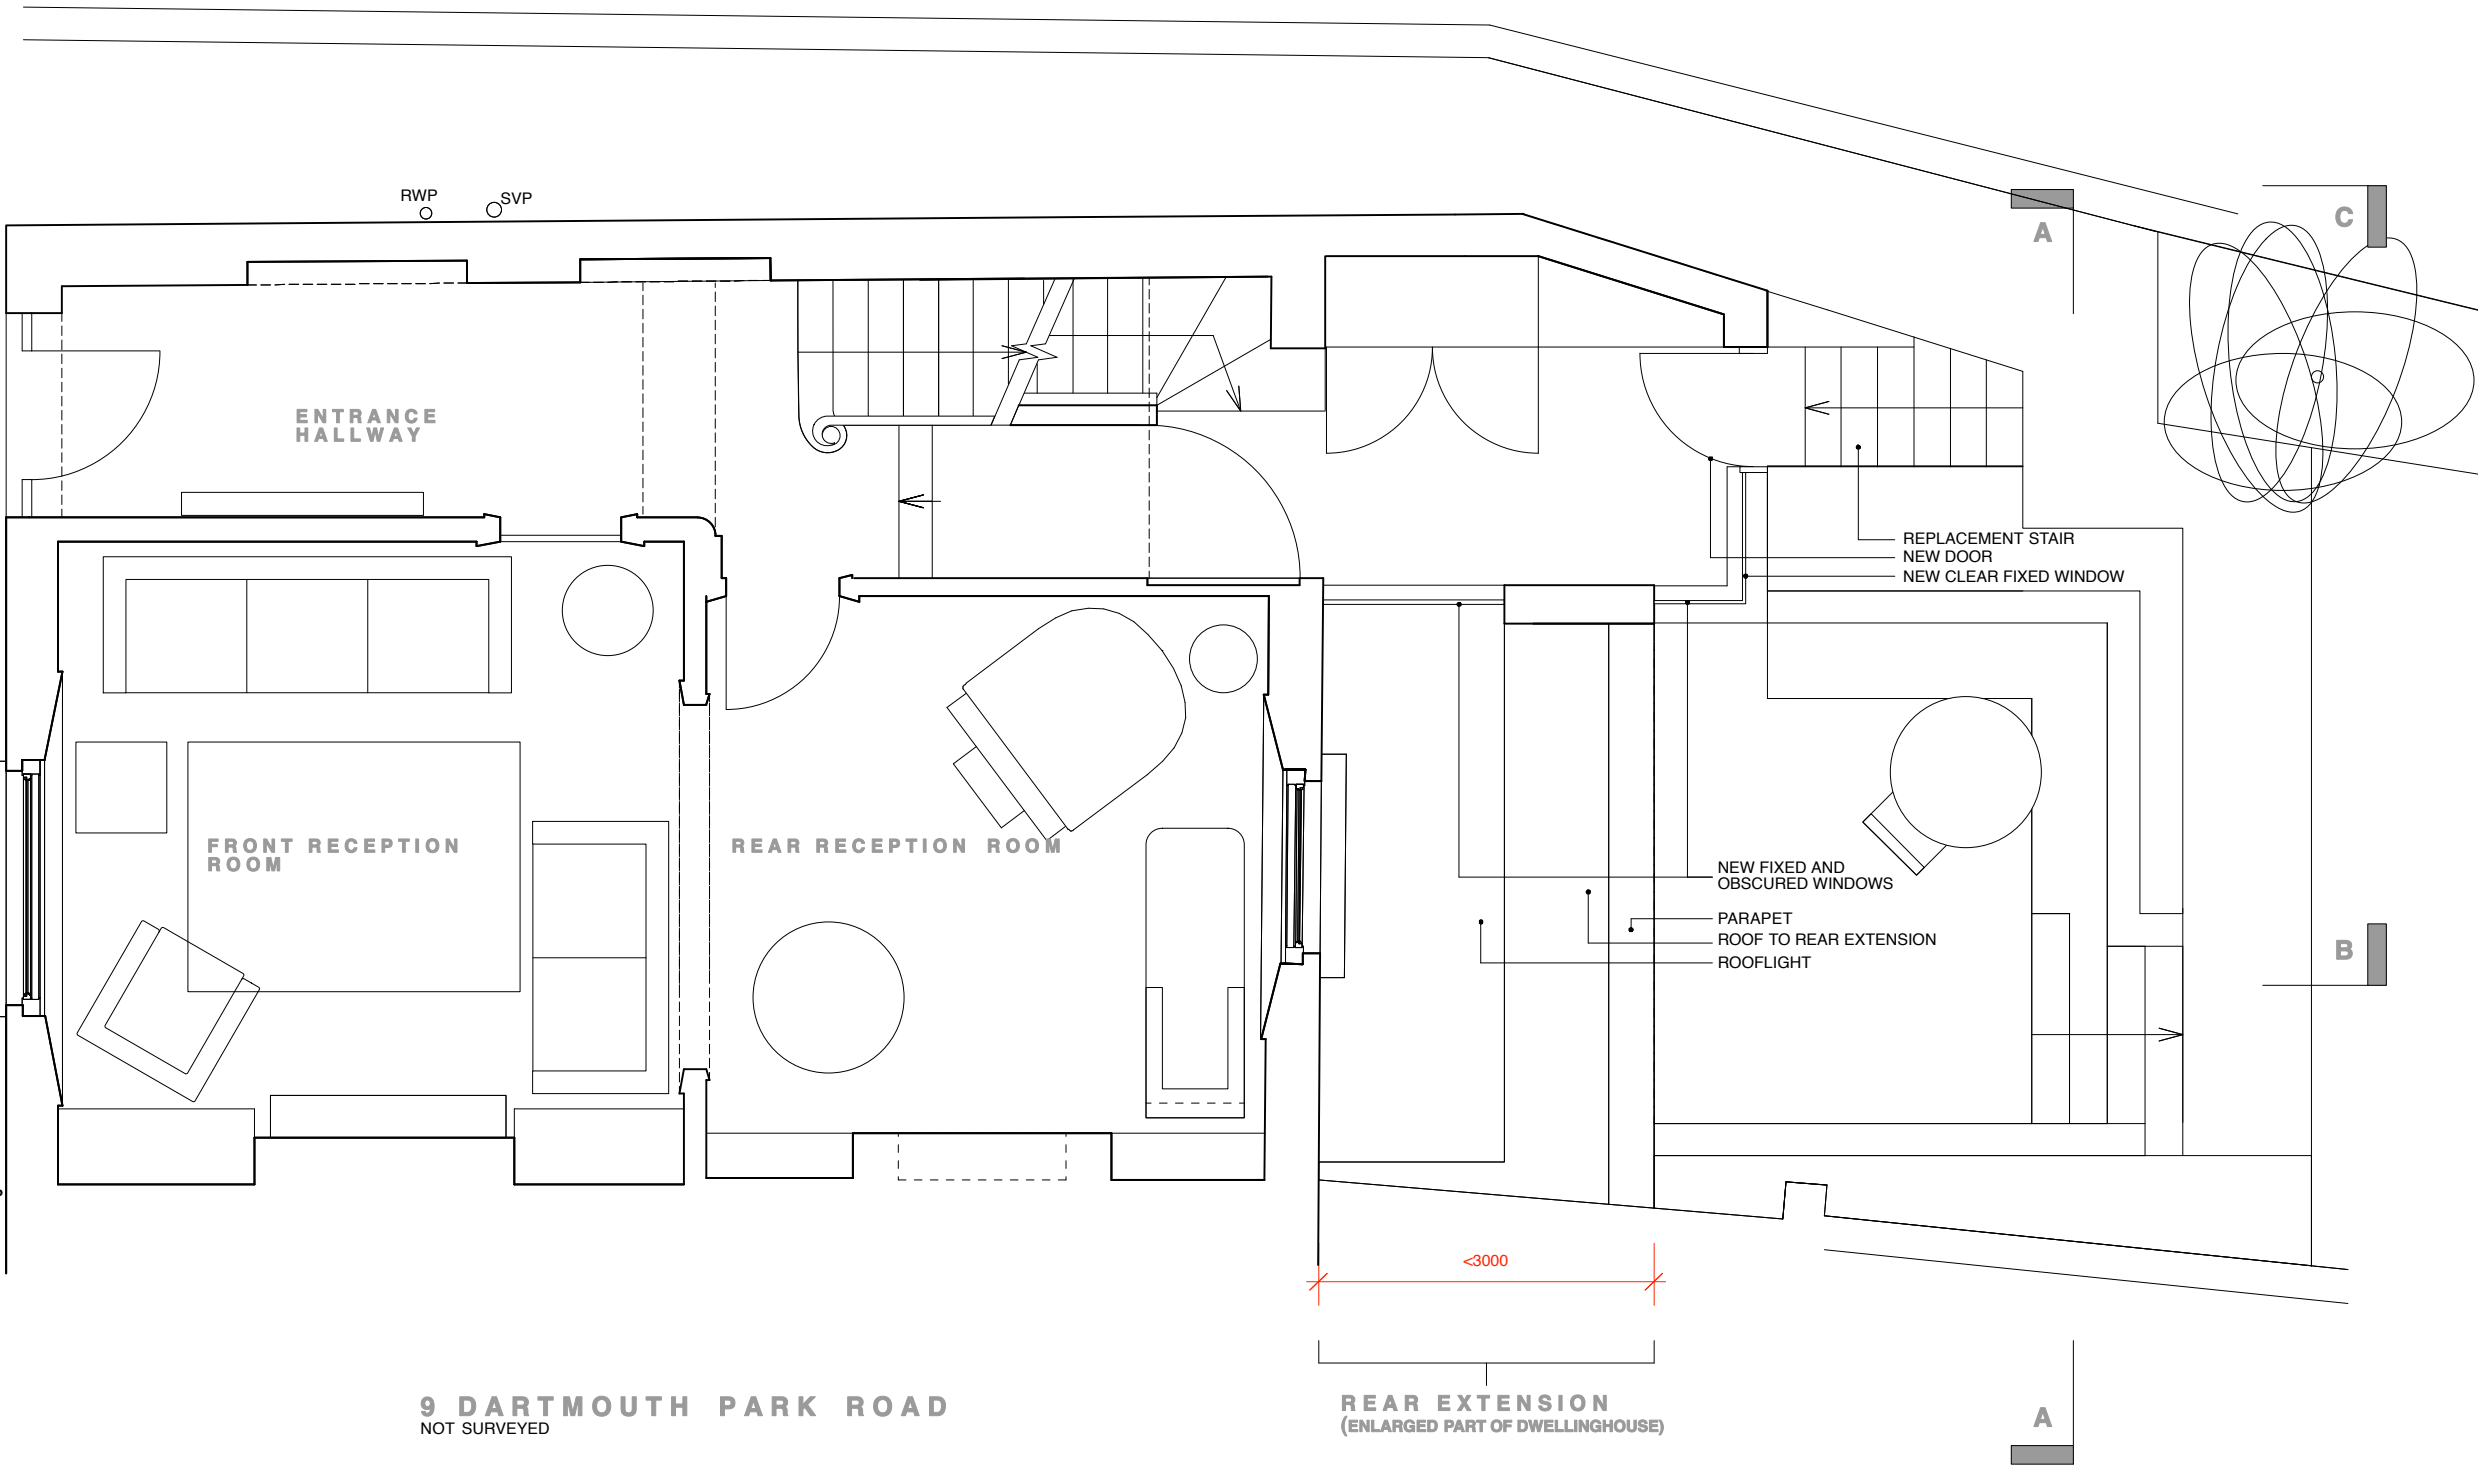

PLEASE USE SCALE BAR TO TAKE MEASUREMENTS WHEN READING FROM PDFS