

11 DARTMOUTH PARK
ROAD, LONDON NW5

LISA SHELL architects ltd
1A John Campbell Road
London N16 8JY
www.LISASHELLarchitects.co.uk
t 020 7275 7773 f 020 7275 7679

SECTION A-A
AS PROPOSED

DRT/GA/111


1:50 @ A3
DO NOT SCALE FROM THIS DRAWING
REFER ALL DISCREPANCIES TO ARCHITECT

REVISIONS/ ISSUE

08/08/11
ISSUE TO BCO
FOR QUOTE
08/09/11
ISSUE TO SE
FOR COMMENT / INFO
20/09/11
ISSUE TO CONTRACTORS
FOR COSTING

NEW DRAWING NUMBERS

07/10/11
ISSUE TO PLANNING
FOR CERTIFICATE OF LAWFULNESS

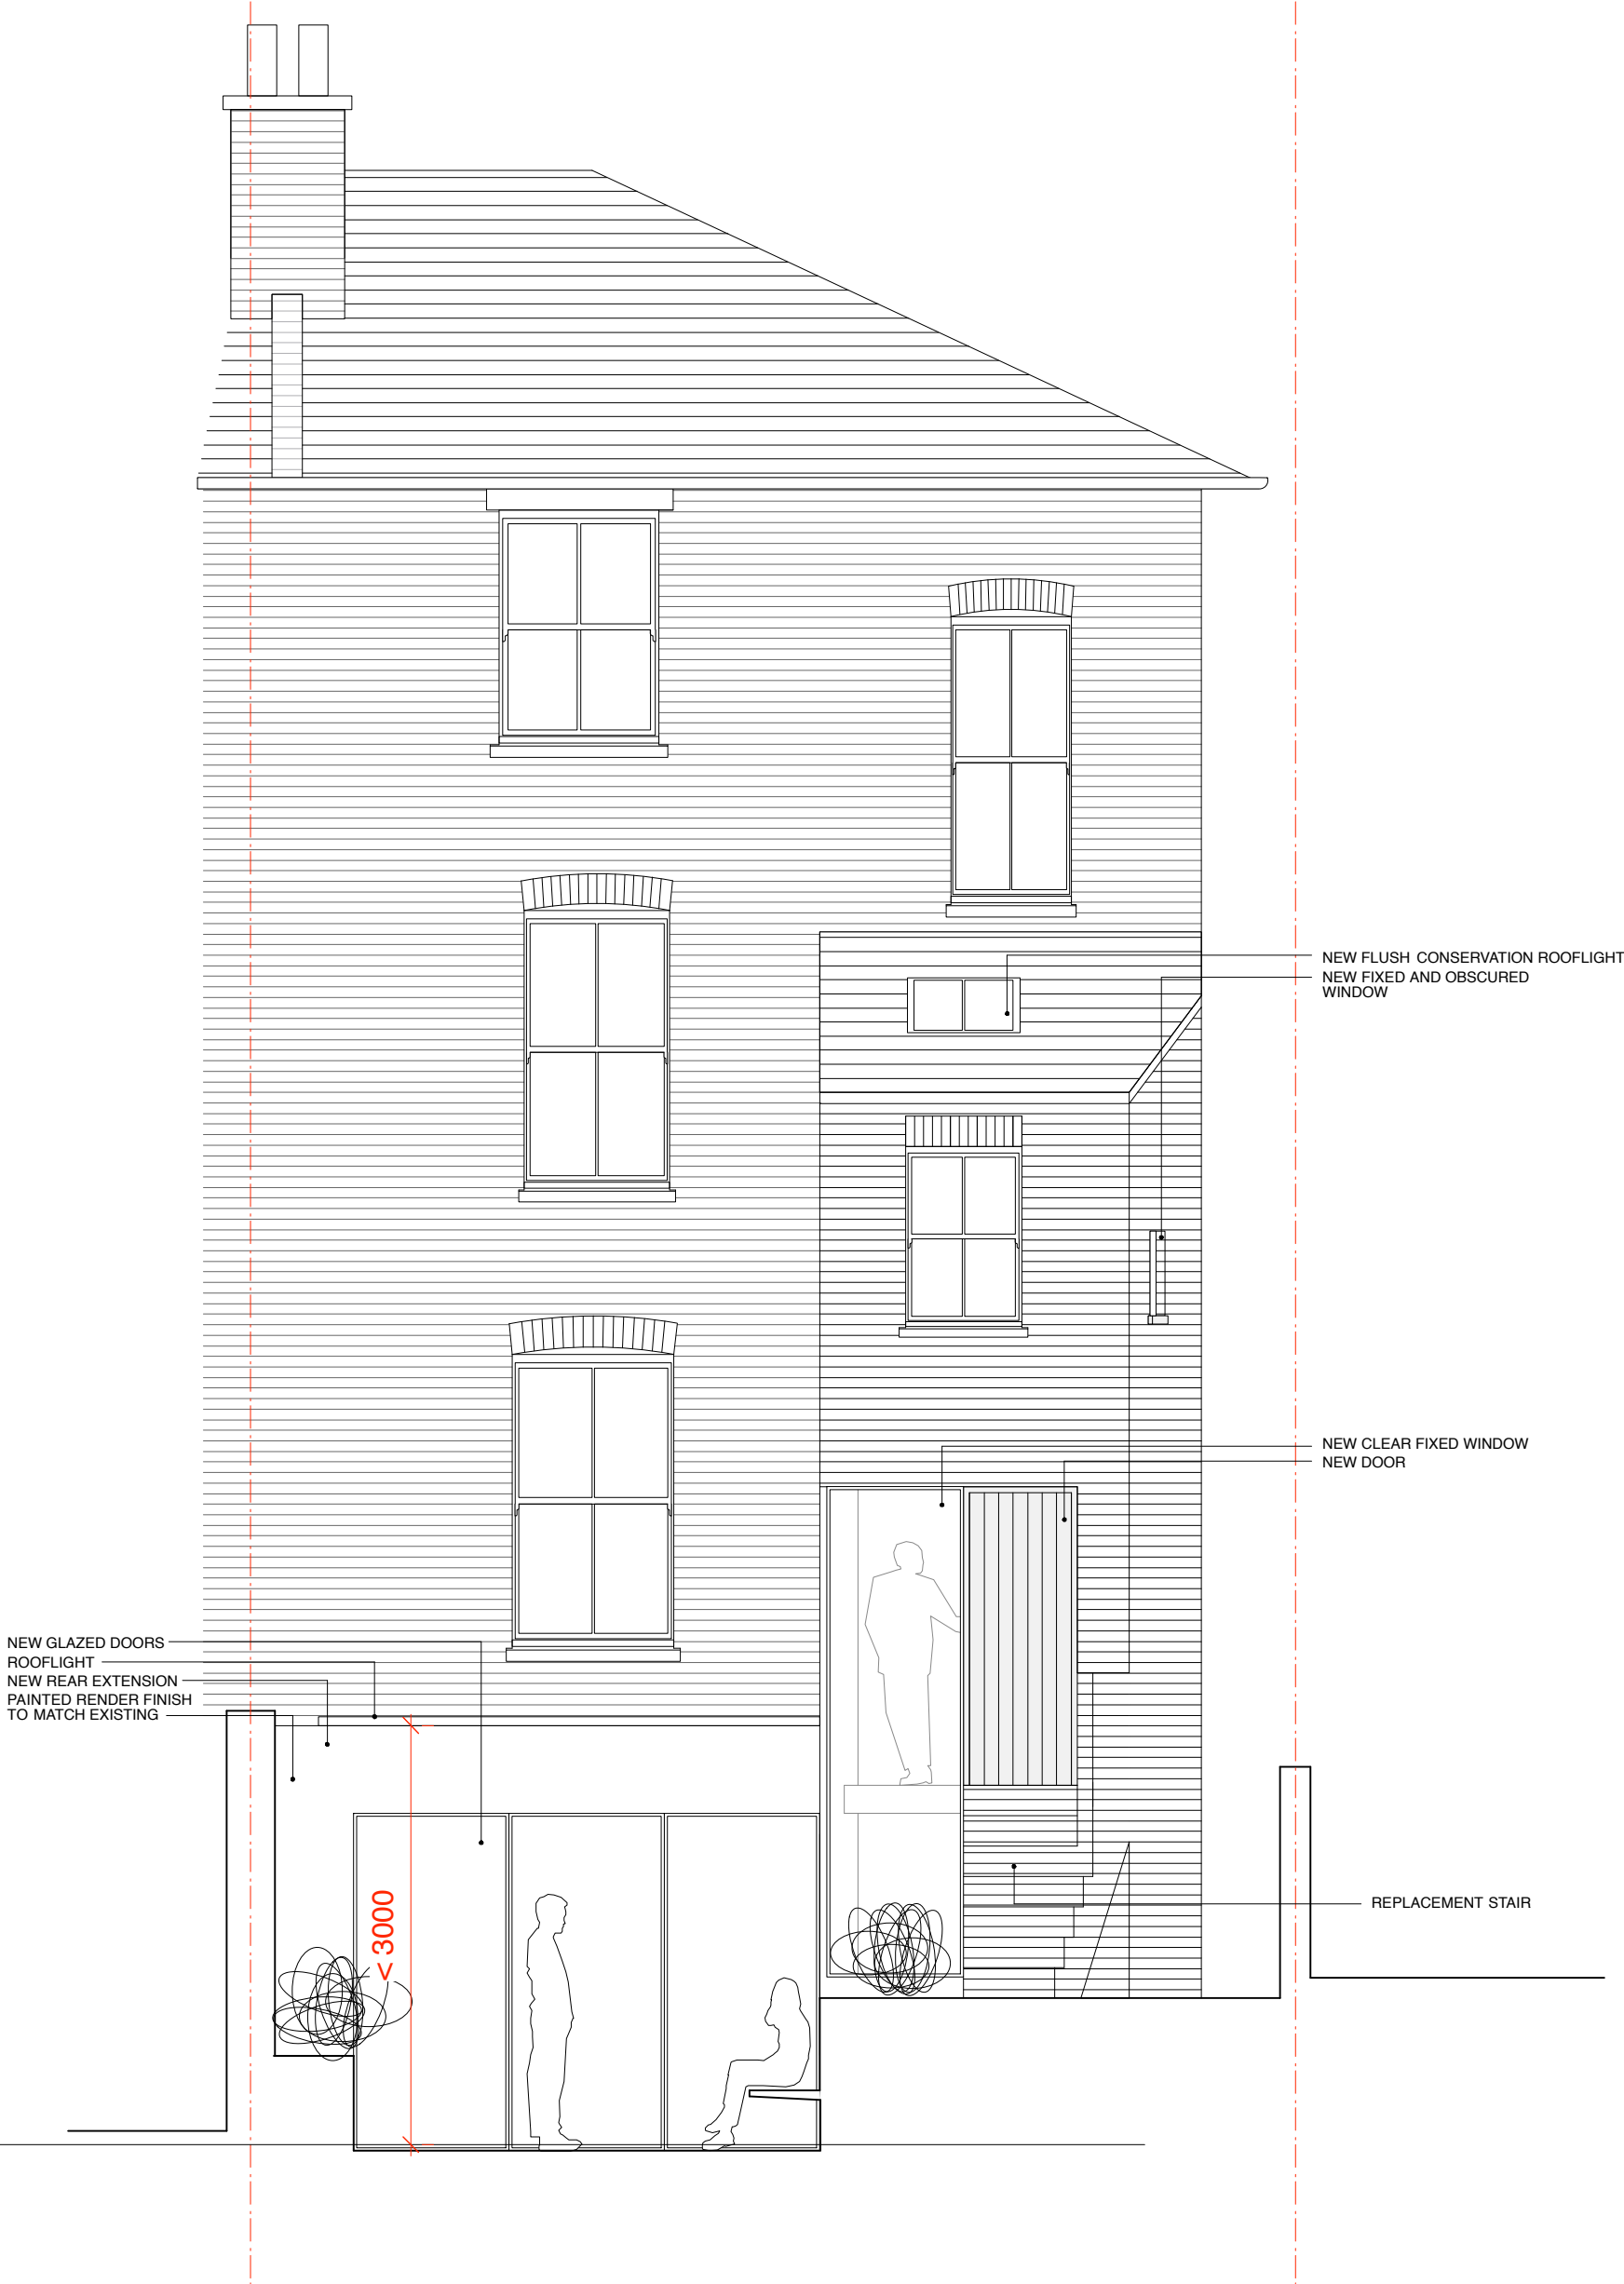

SECTION A-A