

11 DARTMOUTH PARK
ROAD, LONDON NW5

LISA SHELL architects ltd
1A John Campbell Road
London N16 8JY
www.LISASHELLarchitects.co.uk
t 020 7275 7773 f 020 7275 7679

SIDE ELEVATION C-C
AS PROPOSED

DRT /GA/113

1:50 @ A3
DO NOT SCALE FROM THIS DRAWING
REFER ALL DISCREPANCIES TO ARCHITECT


REVISIONS/ ISSUE

08/09/11
ISSUE TO **SE**
FOR COMMENT / INFO

NEW DRAWING NUMBERS

07/10/11
ISSUE TO **PLANNING**
FOR CERTIFICATE OF LAWFULNESS

EXISTING THREE STOREY ADDITION TO
NO. 11 DARTMOUTH PARK ROAD

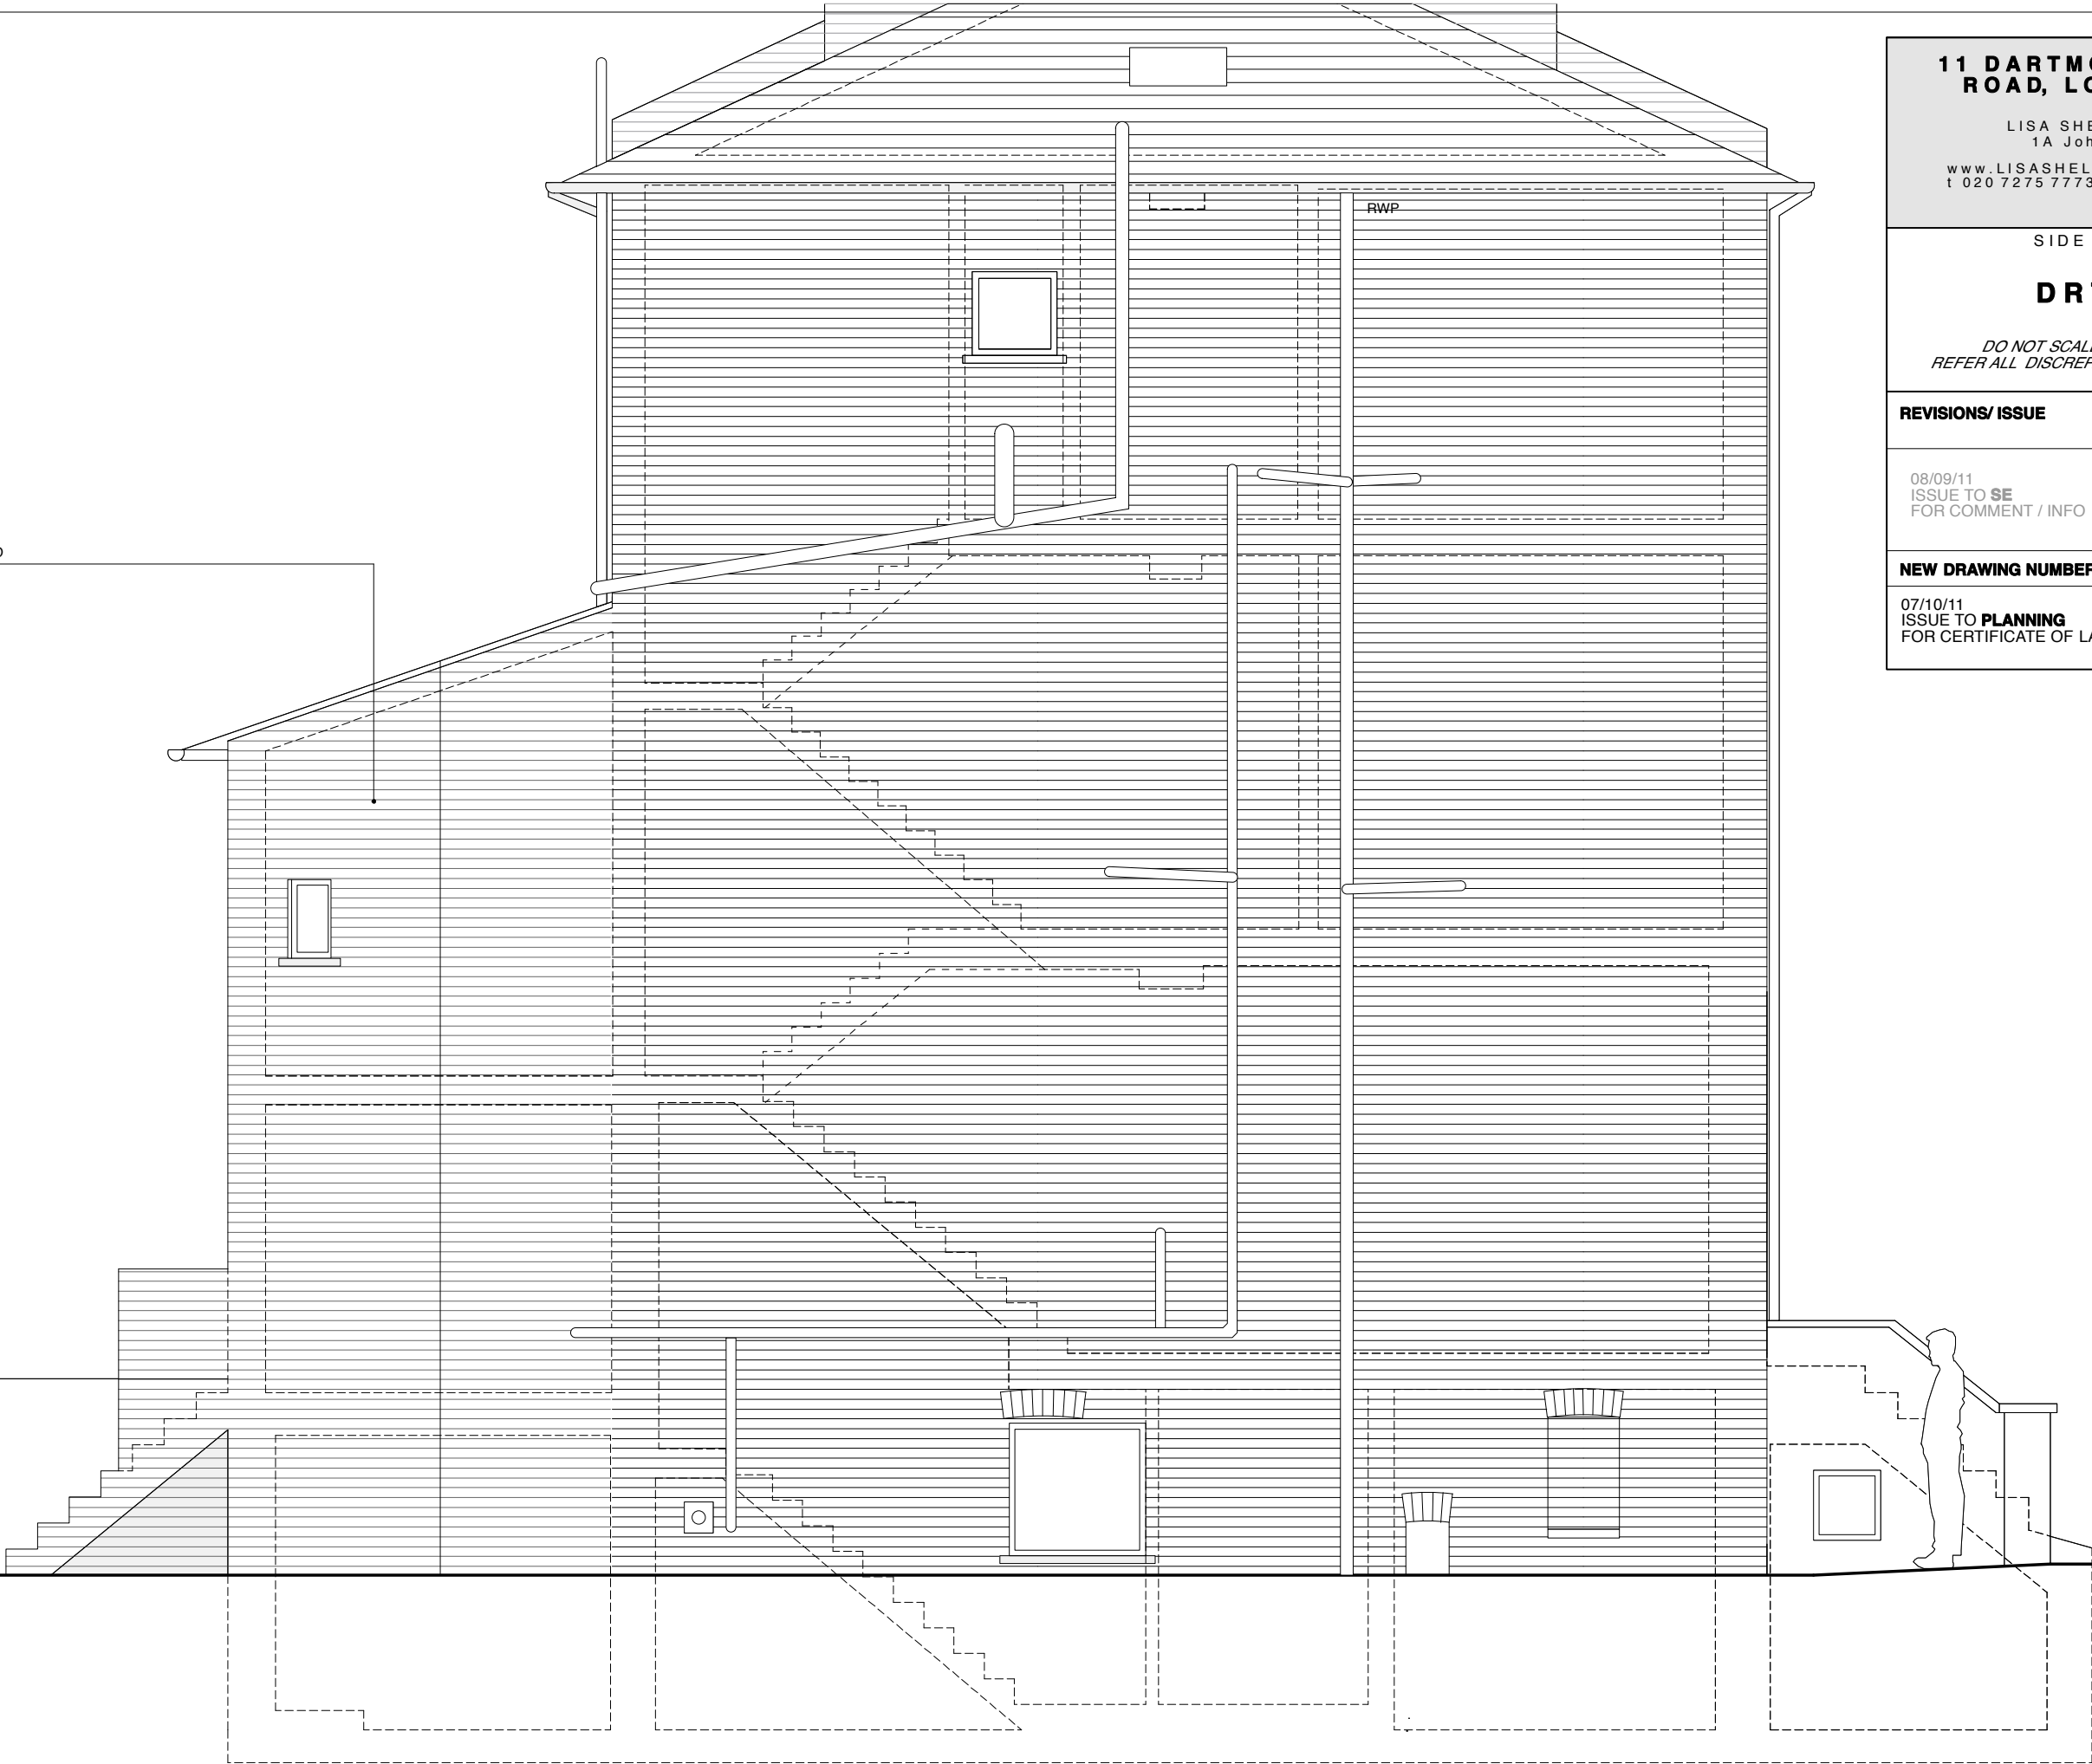

SECTION C-C

PLEASE USE SCALE BAR TO TAKE MEASUREMENTS WHEN READING FROM PDFS