
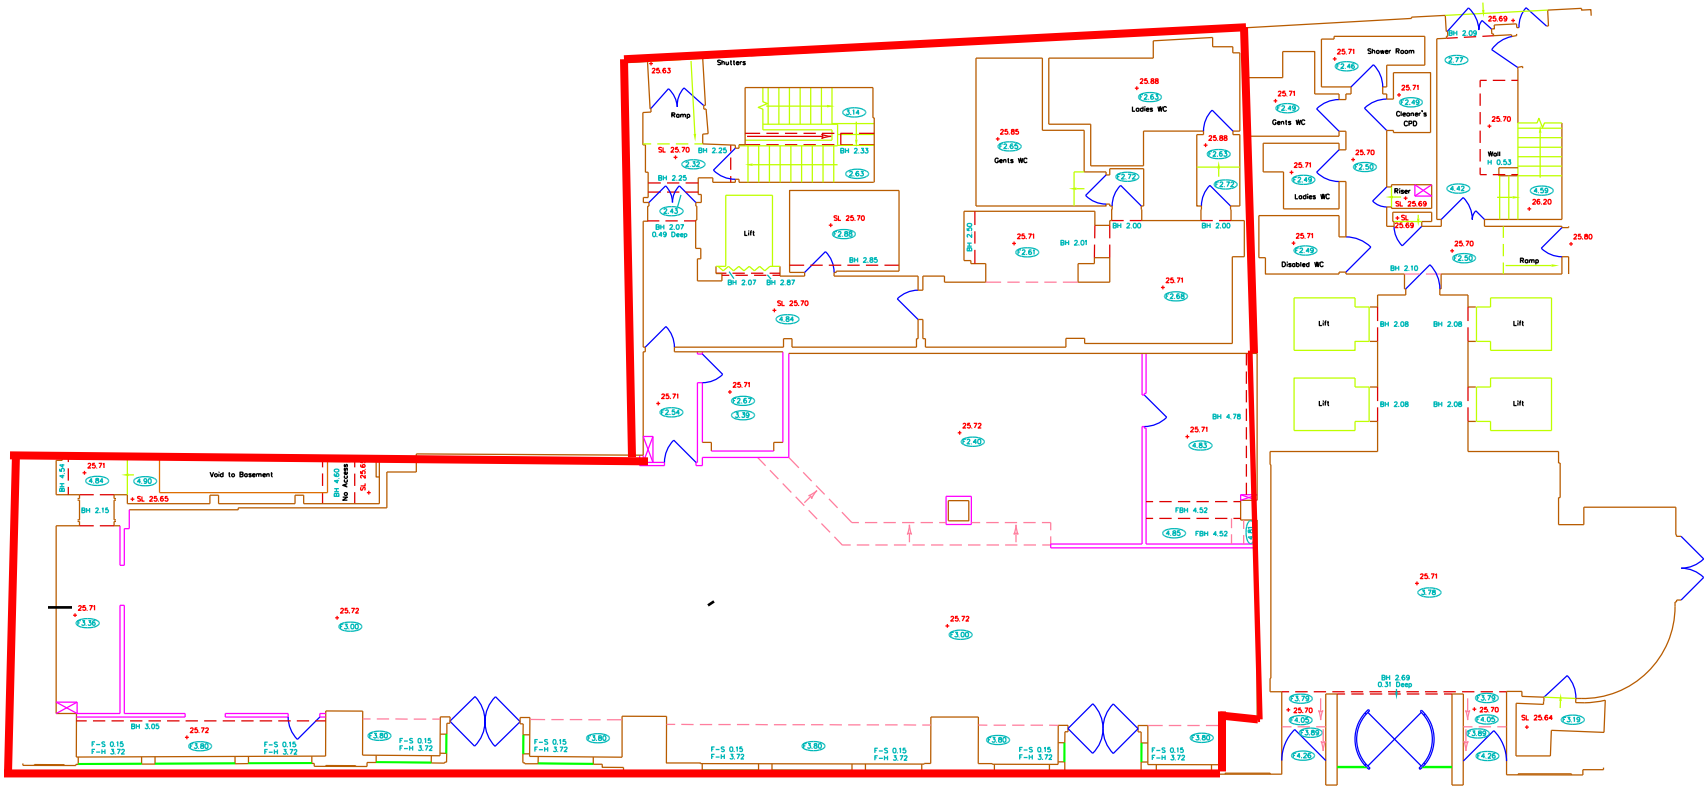


1000mN

975mN

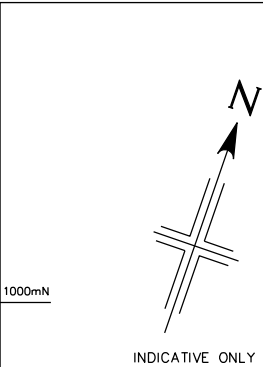

1000mN

975mN

STANDARD ABBREVIATIONS			
A/C	Air Conditioner	R/R	Rail Railing Fence
AH	Arch Height	RS	Rectangular Road Sign
AL	Arch Level	JB	Junction Box
ASH	Arch Spring Height	L	Light
ASL	Arch Spring Level	LB	Lower Bin
B	Bulb	LP	Lamp Post
BGP	Block Glass Point	Max	Maximum
BH	Beam Height	MH	Manhole
B	Block	Min	Minimum
BRW	Block Retaining Wall	OH	Overhead
BTL	Beam Sill Level	OSBM	Ordnance Survey Bench Mark
BT	British Telecom	P	Post
BW	Block Wall	PB	Pipe Box
CBF	Close Boarded Fence	PL	Plaster Light
CCTV	Closed Circuit Television	PS	Paving Stones
Chy	Chimney	R	Radiator
CL	Cover Level	RCM	Raised Road Mat
CLF	Chain Link Fence	RE	Rodding Eye
Col	Column	RS	Road Sign
Conc	Concrete	RSJ	Railroad Steel Joint
CPS	Concrete Paving Slabs	RWP	Rain Water Pipe
CTV	Cable Television IC	s	sand
Cup	Cupboard	S	Window Sill Level/Height
DP	Down Pipe	SBM	Site Bench Mark
D/C	Drainage Channel	SC	Stop Cook
E/C	Electrical Inspection Cover	SH	Spring Height
EJB	Electrical Junction Box	SL	Site Level
EM	Electricity Meter	SR	Street
ER	Earthing Rod	SO	Smoke Outlet
ESG	Electrical Switchgear	SP	Sign Post
FA	Fire Alarm	SS	Security Sensor
FB	Flower Bed	SV	Stop Valve
FE	Fire Extinguisher	T	Telephone
FI	Fire Hydrant	Tac	Tackle Paving
FHR	Fire Hose Reel	TBM	Temporary Bench Mark
FL	Floor Level	TCS	Telephone Call Box
FR	Floodlight	TC	Telephone Inspection Cover
G	Gully	TLB	Telephone Junction Box
GC	Gas Cook	TLCB	Telephone Light Control Box
GM	Gas Meter	TLC	Traffic Light Inspection Cover
GV	Gas Valve	TP	Telephone Pipe
H	Window Head Height/Level	Typ	Typical
h	Height	V	Vent
HB	Hand Basin	VP	Vent Pipe
HR	Handrail	WH	Water Heater
IC	Inspection Cover	WM	Water Meter
IL	Invert Level	WV	Water Valve

LEGEND	
	FLOOR TO CEILING HEIGHT
	FLOOR TO FALSE CEILING HEIGHT
	ALL ARROWS POINT UP UNLESS OTHERWISE STATED OR ON ROOFS
	SLOPING CEILING ARROWS POINT UP
DUE TO THE INHERENT INSTABILITY OF PAPER MATERIALS, DRAWINGS PLOTTED ON PAPER MAY BE STRETCHED AND DISTORTED. DIMENSIONS SCALED FROM PAPER PLOTS SHOULD THEREFORE BE TREATED WITH CAUTION.	

ISSUES & REVISIONS			
Issue	Details	By	Date
A prov 1	Drawing incomplete and unchecked	PCL	10/05/11
A	Original Issue	XXX	XX/XX/XX

THIS SURVEY HAS BEEN CARRIED OUT TO AN ACCURACY CONSISTENT WITH A PRESENTATION SCALE OF 1:100. INTERROGATED DIMENSIONS WILL BE WITHIN THE TOLERANCE ASSOCIATED WITH THIS AND SMALLER SCALES ONLY.

ALL LEVELS ARE IN METRES, RELATED TO NEWLYN DATUM BASED UPON OSBM VALUE 26.37m, SITUATED WEST FACE, NORTH WEST CORNER OF ST GILES IN THE FIELDS CHURCH.

THE SURVEY GRID SHOWN ON THIS DRAWING USES A LOCAL ORIGIN AND IS ORIENTATED ARBITRARILY.

ALL QUOTED DIMENSIONS ARE IN METRES

DRAWING UNITS ARE METRES

CLIENT

BRITEL FUND TRUSTEES LTD
c/o HERMES REAL ESTATE
LLOYDS CHAMBERS
1 PORTSOKEN STREET
LONDON
E1 8HZ

JOB TITLE

PROSPECT HOUSE
ARGOS

GROUND FLOOR

SURVEYED AND DRAWN BY

Plowman Craven

141 Lower Luton Road
Harpenden
Hertfordshire
AL5 5EQ

● +44(0)1582 765566
● +44(0)1582 765370

● info@plowmancraven.co.uk
● www.plowmancraven.co.uk

PRESENTATION SCALE

1:100 @ A1

DATE OF ORIGINAL SURVEY

6th May 2011

PC JOB No. 24424-002

CHECKED XXX

DRAWING No.

24424-002F-01

ISSUE

A prov 1

**PROVISIONAL
UNCHECKED**

© PLOWMAN CRAVEN LIMITED
NOT TO BE REPRODUCED WITHOUT PERMISSION

