



window type WX.01

TOTAL 6No.

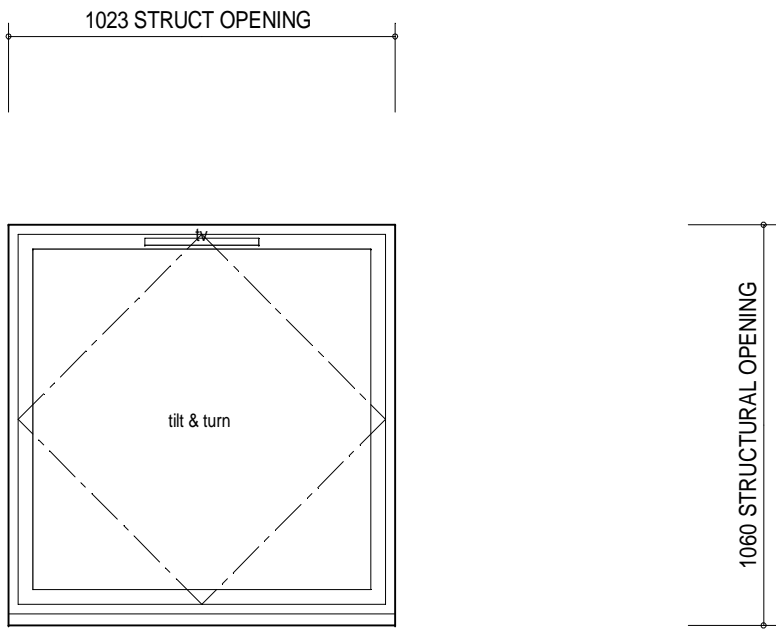


window type WX.02

TOTAL 4No.

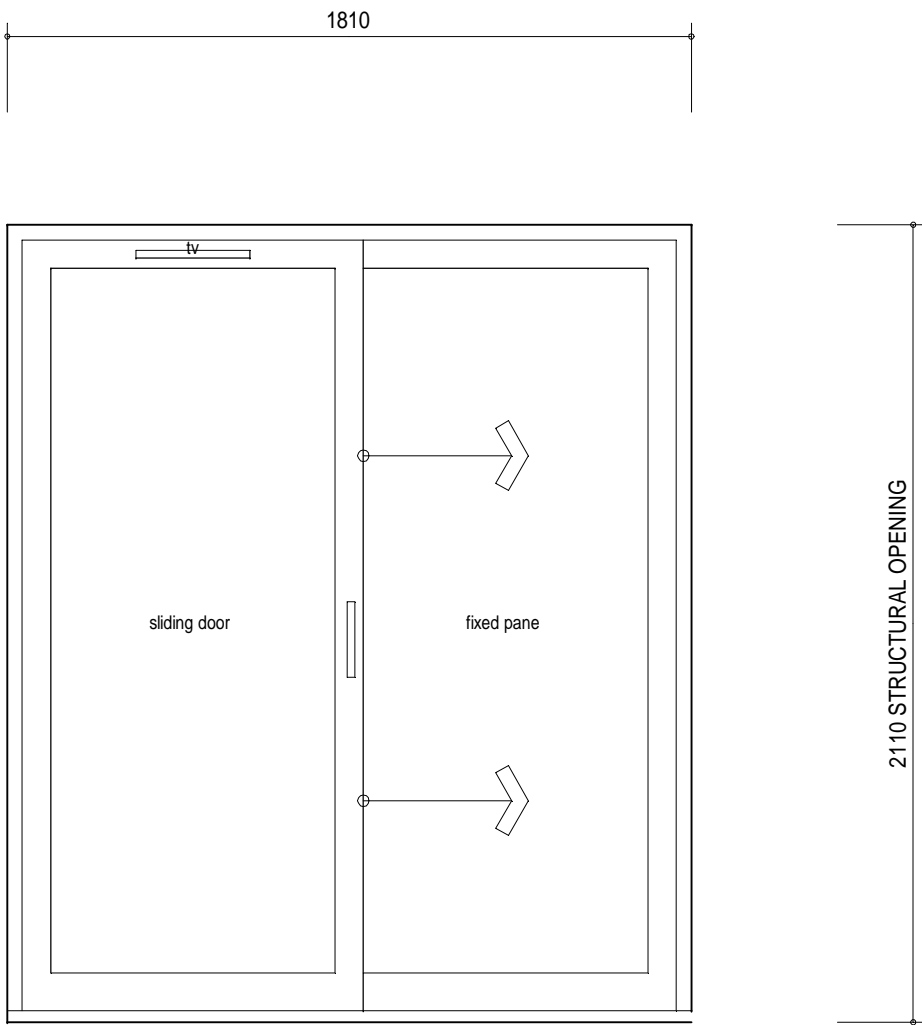


window type DX.02

TOTAL 6No.

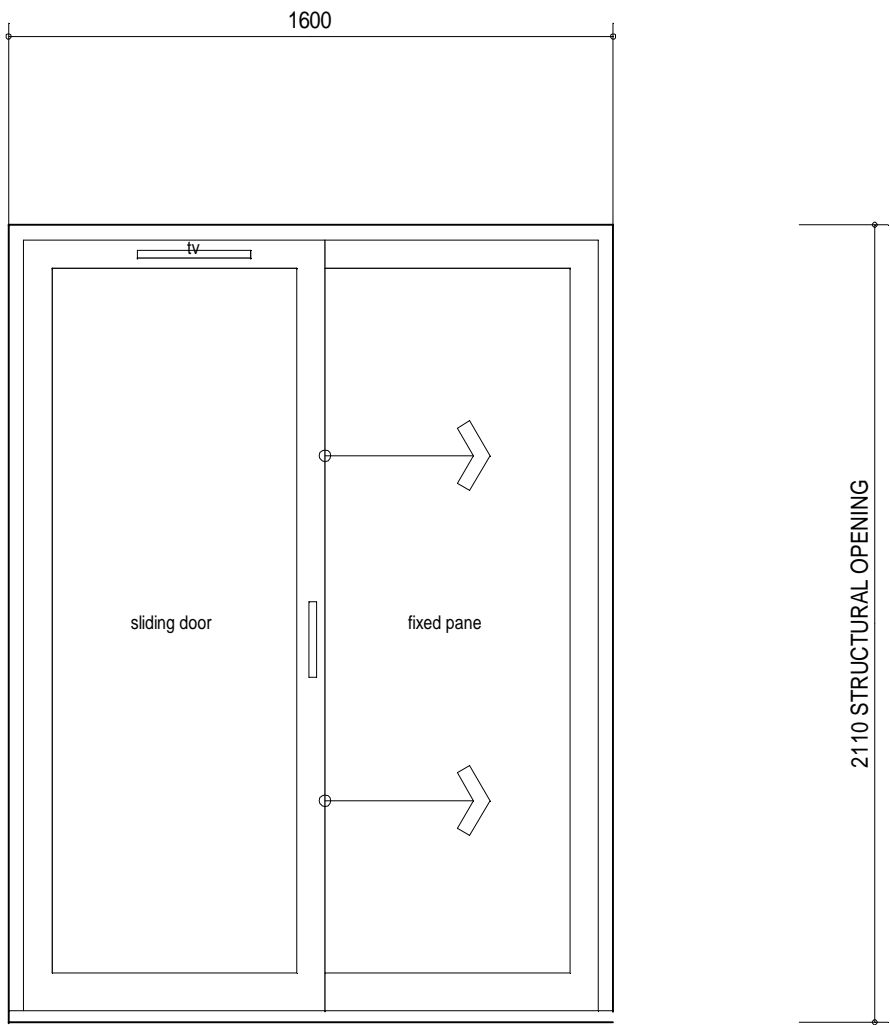


window type DX.04

TOTAL 1No.

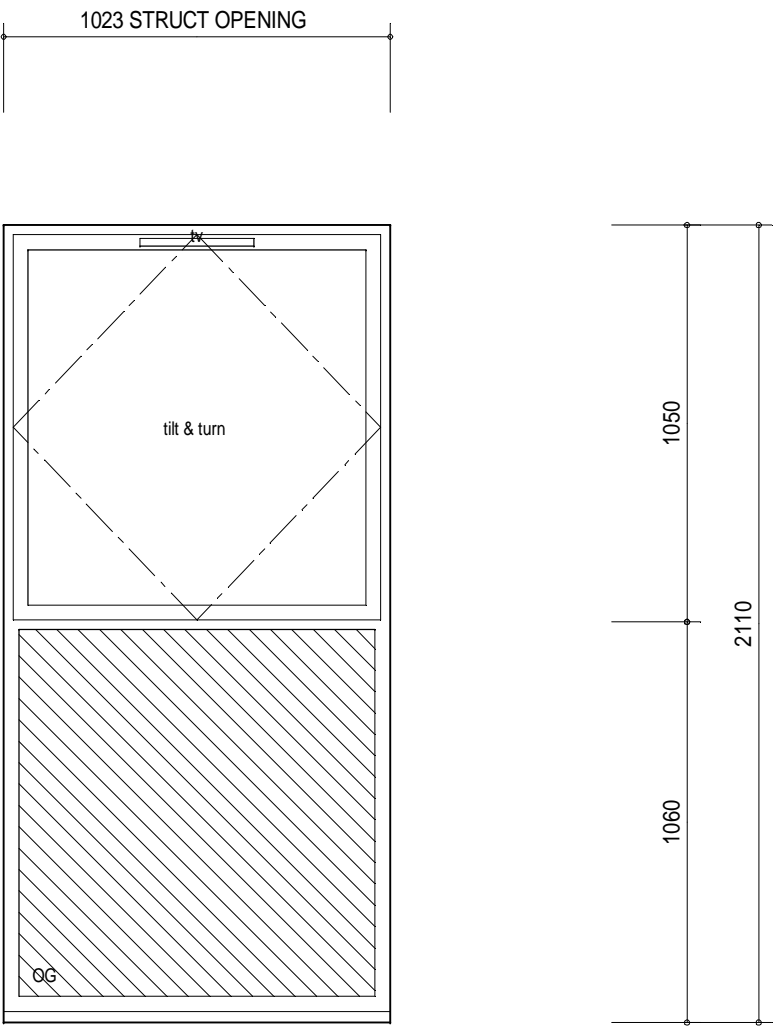


window type WX.03

TOTAL 4No.

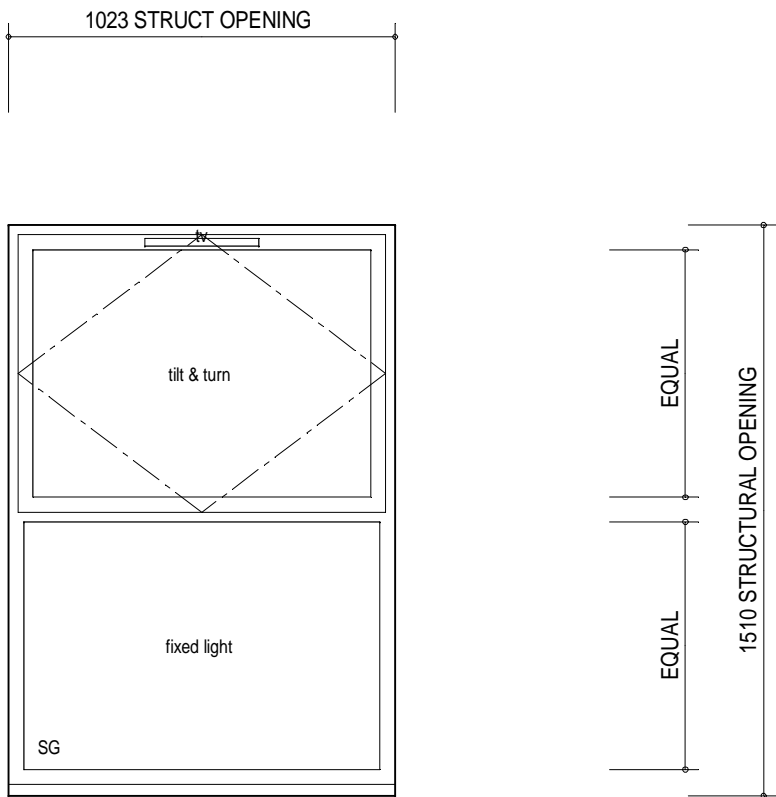

window type WX.04

TOTAL 6No.

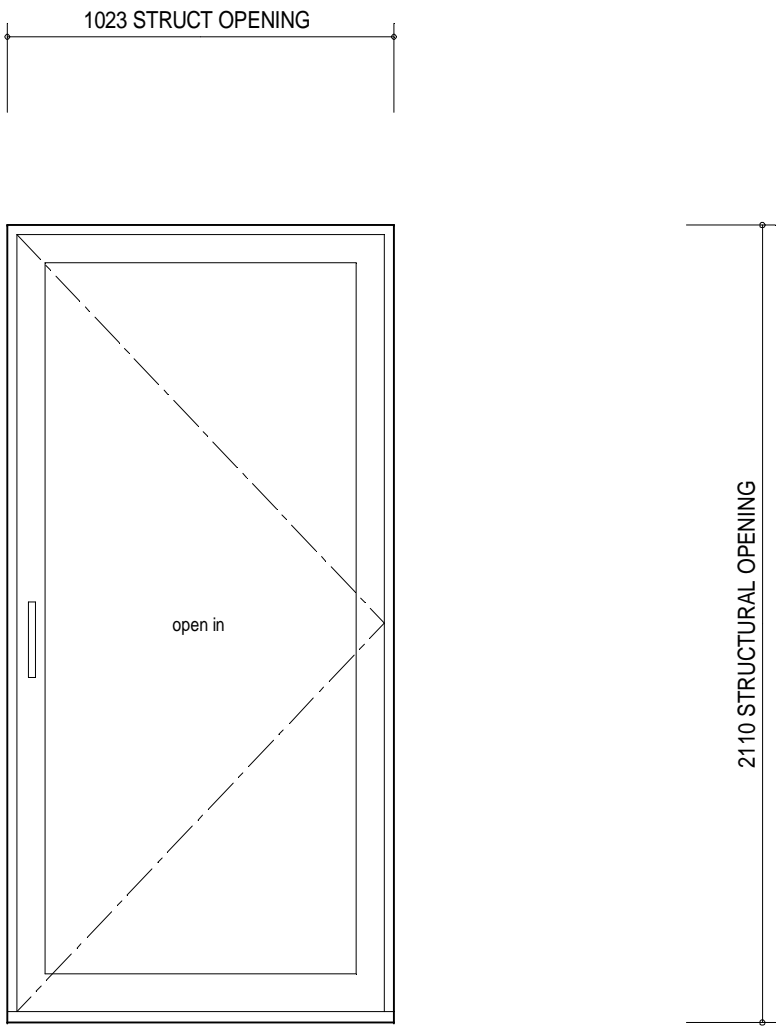

door type DX.03

TOTAL 1No.

NOTES:

DO NOT SCALE FROM THIS DRAWING FOR CONSTRUCTION PURPOSES - WORK TO FIGURED DIMENSIONS ONLY.

ALL SETTING OUT INFORMATION TO BE CHECKED ON SITE PRIOR TO COMMENCEMENT OF WORKS AND ANY DISCREPANCIES REPORTED TO THE ASE PARTNERSHIP.

THIS DRAWING TO BE READ IN CONJUNCTION WITH SEPARATE WINDOW SCHEDULE AND PROJECT SPECIFICATION.

EXTERNAL WINDOWS AND DOORS:

EXTERNAL WINDOWS AND DOORS TO COMPRISE WHITE POLYESTER POWDER COATED ALUMINIUM THERMALLY BROKEN FRAMES WITH FACTORY SEALED DOUBLE GLAZED UNITS

GLAZING SPECIFICATION:
DOUBLE GLAZED ARGON FILLED SEALED UNITS WITH PILKINGTON 'K' OR SIMILAR LOW EMISSIVITY COATED GLASS, WITH INTEGRAL DUAL SEALED THERMALLY BROKEN SPACER BAR AND INTEGRAL WEATHER STRIPPING.

ALL WINDOW/DOORS TO UPPER FLOORS TO ACHIEVE A 'U' VALUE NOT EXCEEDING 1.60 W/m²K.

ALL GLAZED UNITS TO EXTERNAL DOORS TO HAVE LAMINATED GLASS - OUTER PANEES AND SAFETY GLASS INNER PANEES.

EXTERNAL DOORS TO HAVE MULTI-POINT ESPAGNOLETTE LOCKING MECHANISMS AND TO HAVE 'SECURED BY DESIGN' ACCREDITATION.

ALL FRAMES TO BE SET BACK 80mm FROM FACE OF BRICKWORK.

ALL FRAMES TO BE FULLY SEALED TO SURROUNDING SURFACES BOTH INTERNALLY AND EXTERNALLY.

'iv' INDICATES ADJUSTABLE TRICKLE VENTILATOR TO PROVIDE MIN 5,000 sq mm BACKGROUND VENTILATION.

'SG' INDICATED SAFETY GLASS.



A	JULY 11	TOTAL NO. OF TYPE DX.03 REDUCED TO 0No. TYPE DX.04 ADDED (TOTAL 1No.)	GR
REV	DATE	DESCRIPTION	CHECKED

Montway Limited
2 Limerick Mews
Bedford Road
East Finchley
London N2 8DD

asep
architects

ASE Partnership
60 Bridge Road East
Welwyn Garden City
Herts AL7 1JU

tel 01707-393971
fax 01707-393980
e-mail info@asep.co.uk

Project:
ST PANCRAS BOXING CLUB
25-27 TALACRE ROAD
LONDON

Drawing Title:
WINDOW & EXTERNAL DOOR TYPES

Drawn By: Scale: 1:20@A1 Date: JUNE 11
Drg Status: CONSTRUCTION Checked: GR
Drawing No: 1020 : D : 152 Revision: A