


elevation

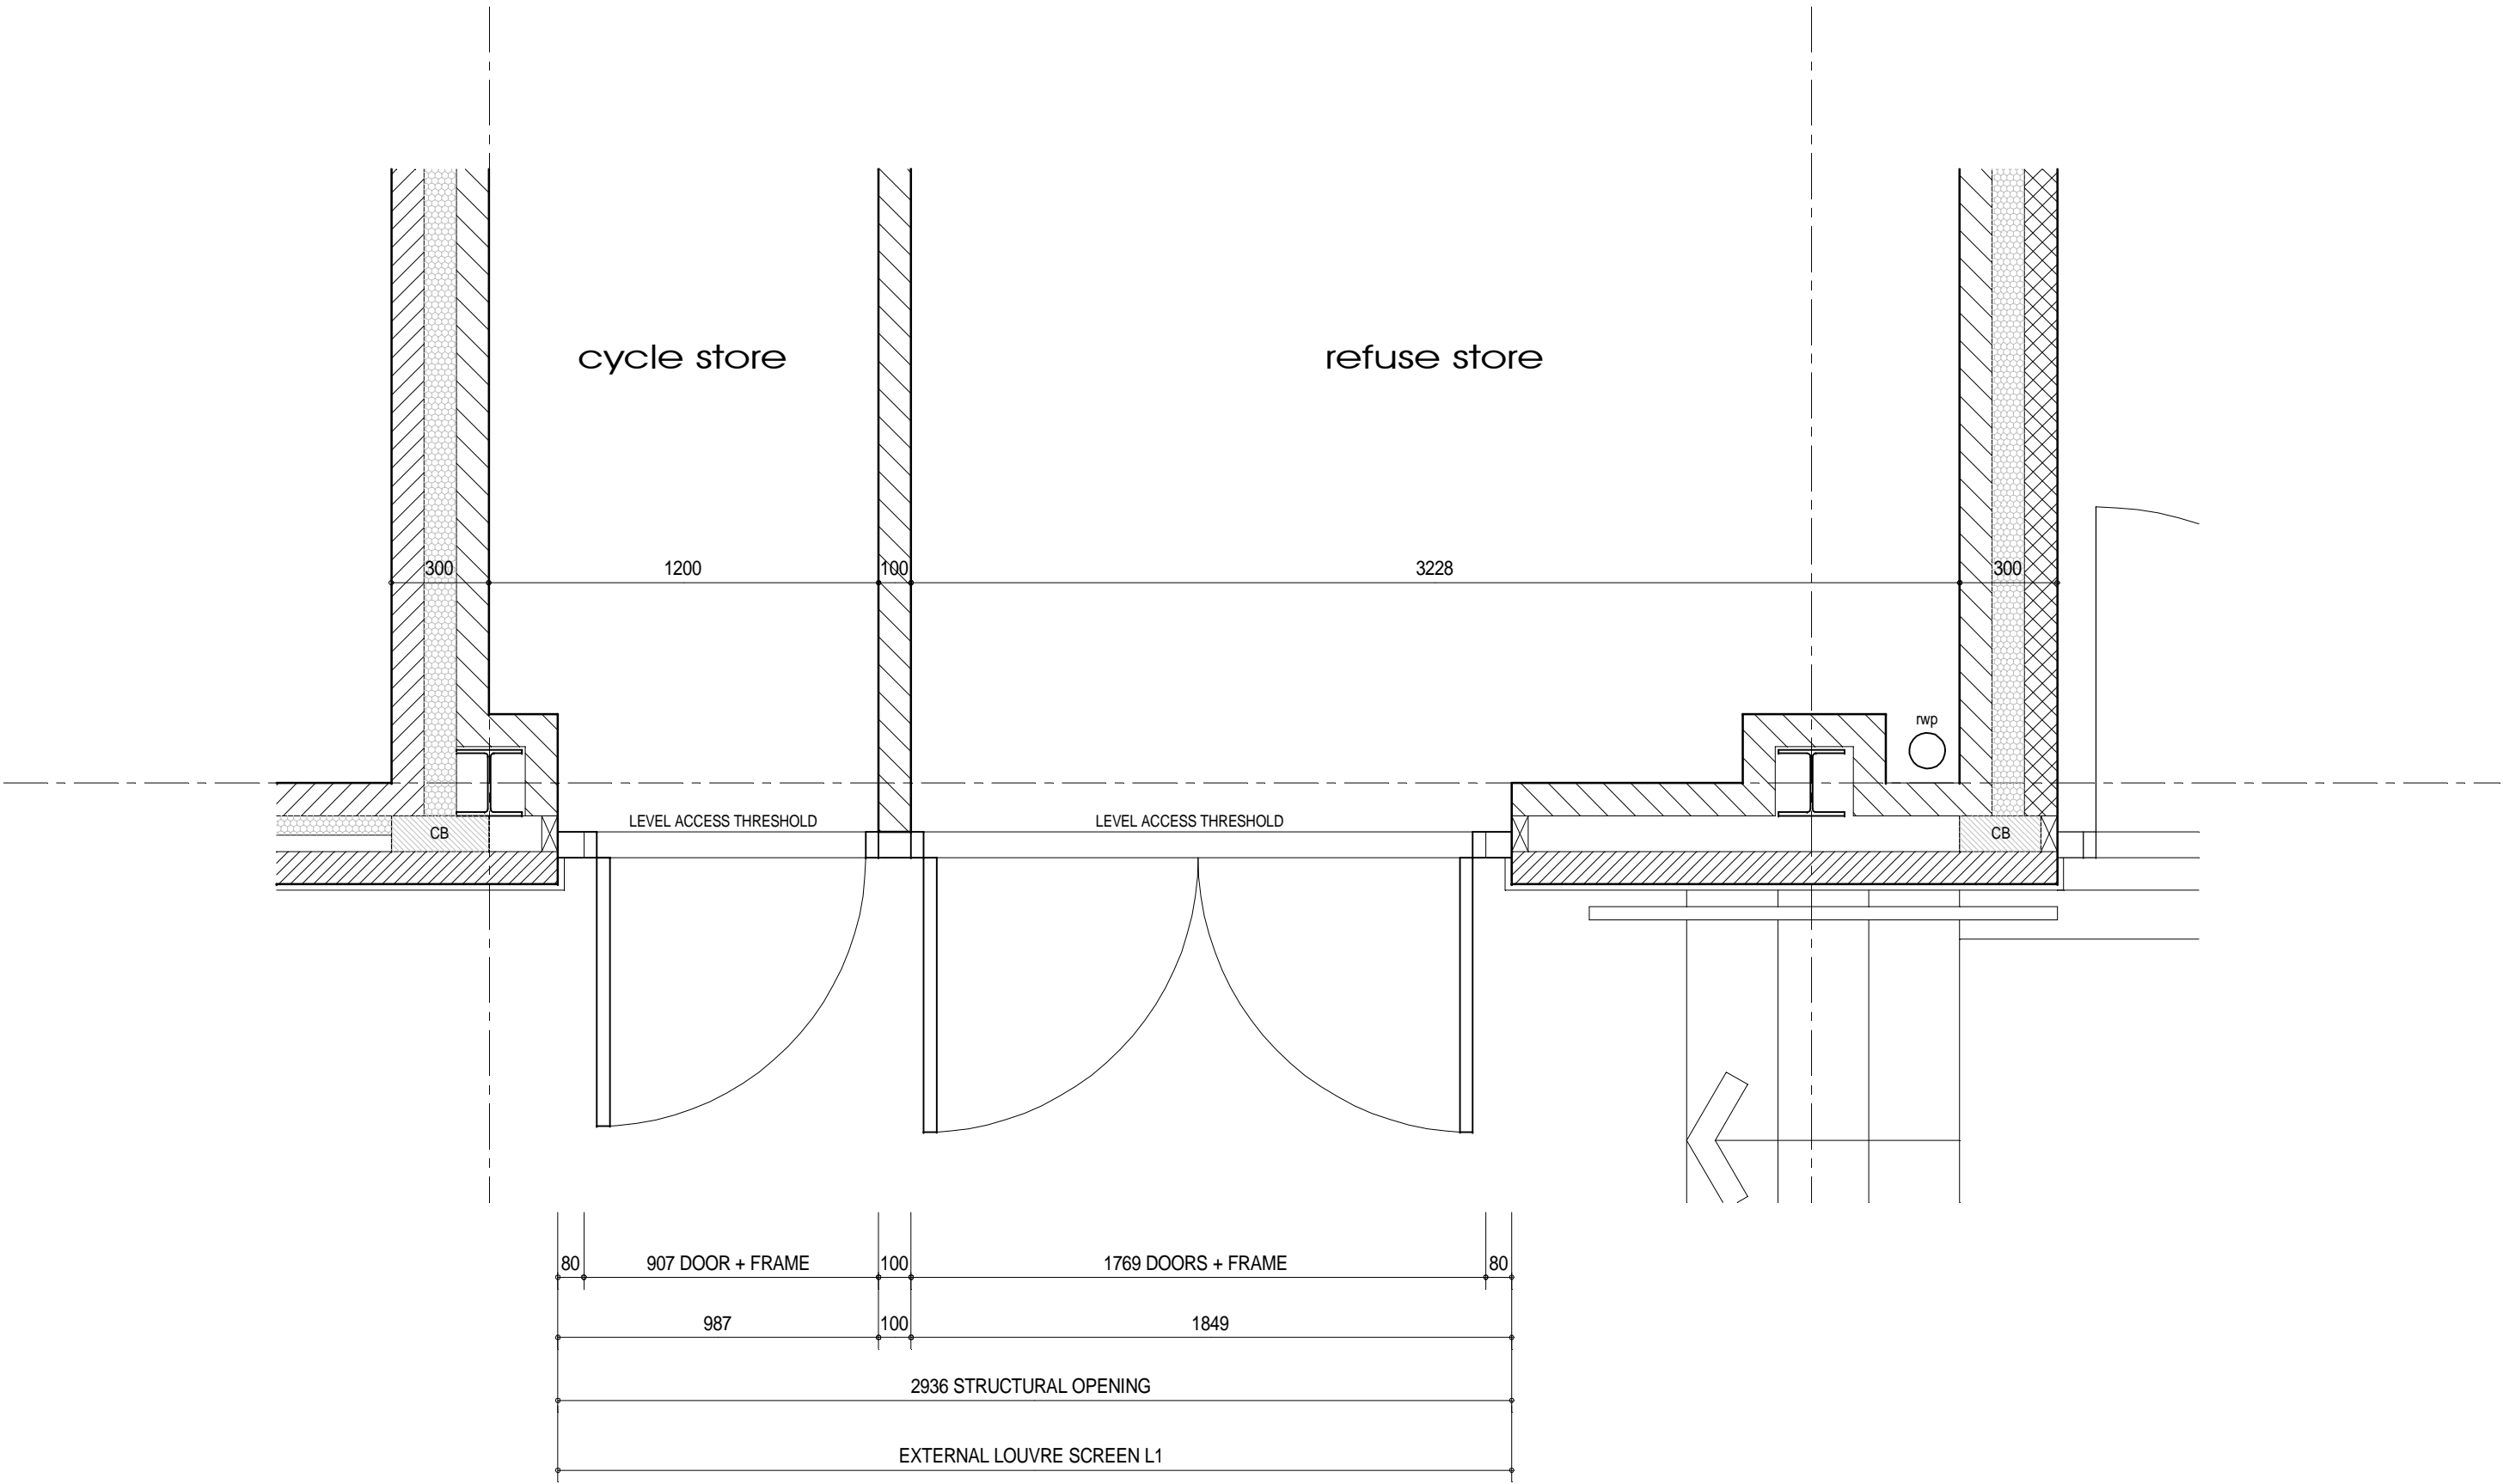

external louver screen L1 - plan

NOTES:

DO NOT SCALE FROM THIS DRAWING FOR CONSTRUCTION PURPOSES - WORK TO FIGURED DIMENSIONS ONLY.

ALL SETTING OUT INFORMATION TO BE CHECKED ON SITE PRIOR TO COMMENCEMENT OF WORKS AND ANY DISCREPANCIES REPORTED TO THE ASE PARTNERSHIP.

THIS DRAWING TO BE READ IN CONJUNCTION WITH SEPARATE WINDOW SCHEDULE AND PROJECT SPECIFICATION.

EXTERNAL LOUVRE SCREEN:

LOUVRE SCREEN/DOORS TO BE IN WHITE POLYESTER POWDER COATED ALUMINIUM.

DOORS TO HAVE CYLINDER DEADLOCKS - DOUBLE DOOR TO INCORPORATE FLUSH BOLTS INTERNALLY TO SLAVE LEAF.

SCREEN TO BE COMPLETE WITH BIRD MESH INTERNALLY.

REV	DATE	DESCRIPTION	CHECKED
-----	------	-------------	---------

Montway Limited

2 Limerick Mews
Bedford Road
East Finchley
London N2 8DD

asep
architects

ASE Partnership
60 Bridge Road East
Welwyn Garden City
Herts AL7 1JU

tel 01707-393971
fax 01707-393980
e-mail info@asep.co.uk

PROJECT

ST PANCRAS BOXING CLUB
25-27 TALACRE ROAD
LONDON

Drawing Title:

EXTERNAL LOUVRE SCREEN L1

Drawn By:	Scale:	1:20@A1	Date:	JULY 11
Dwg Status:	CONSTRUCTION	Checked:	GR	
Drawing No:	1020 : D : 153	Revision:		