
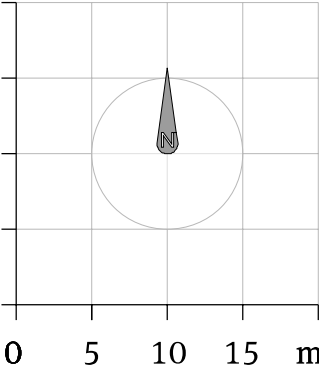


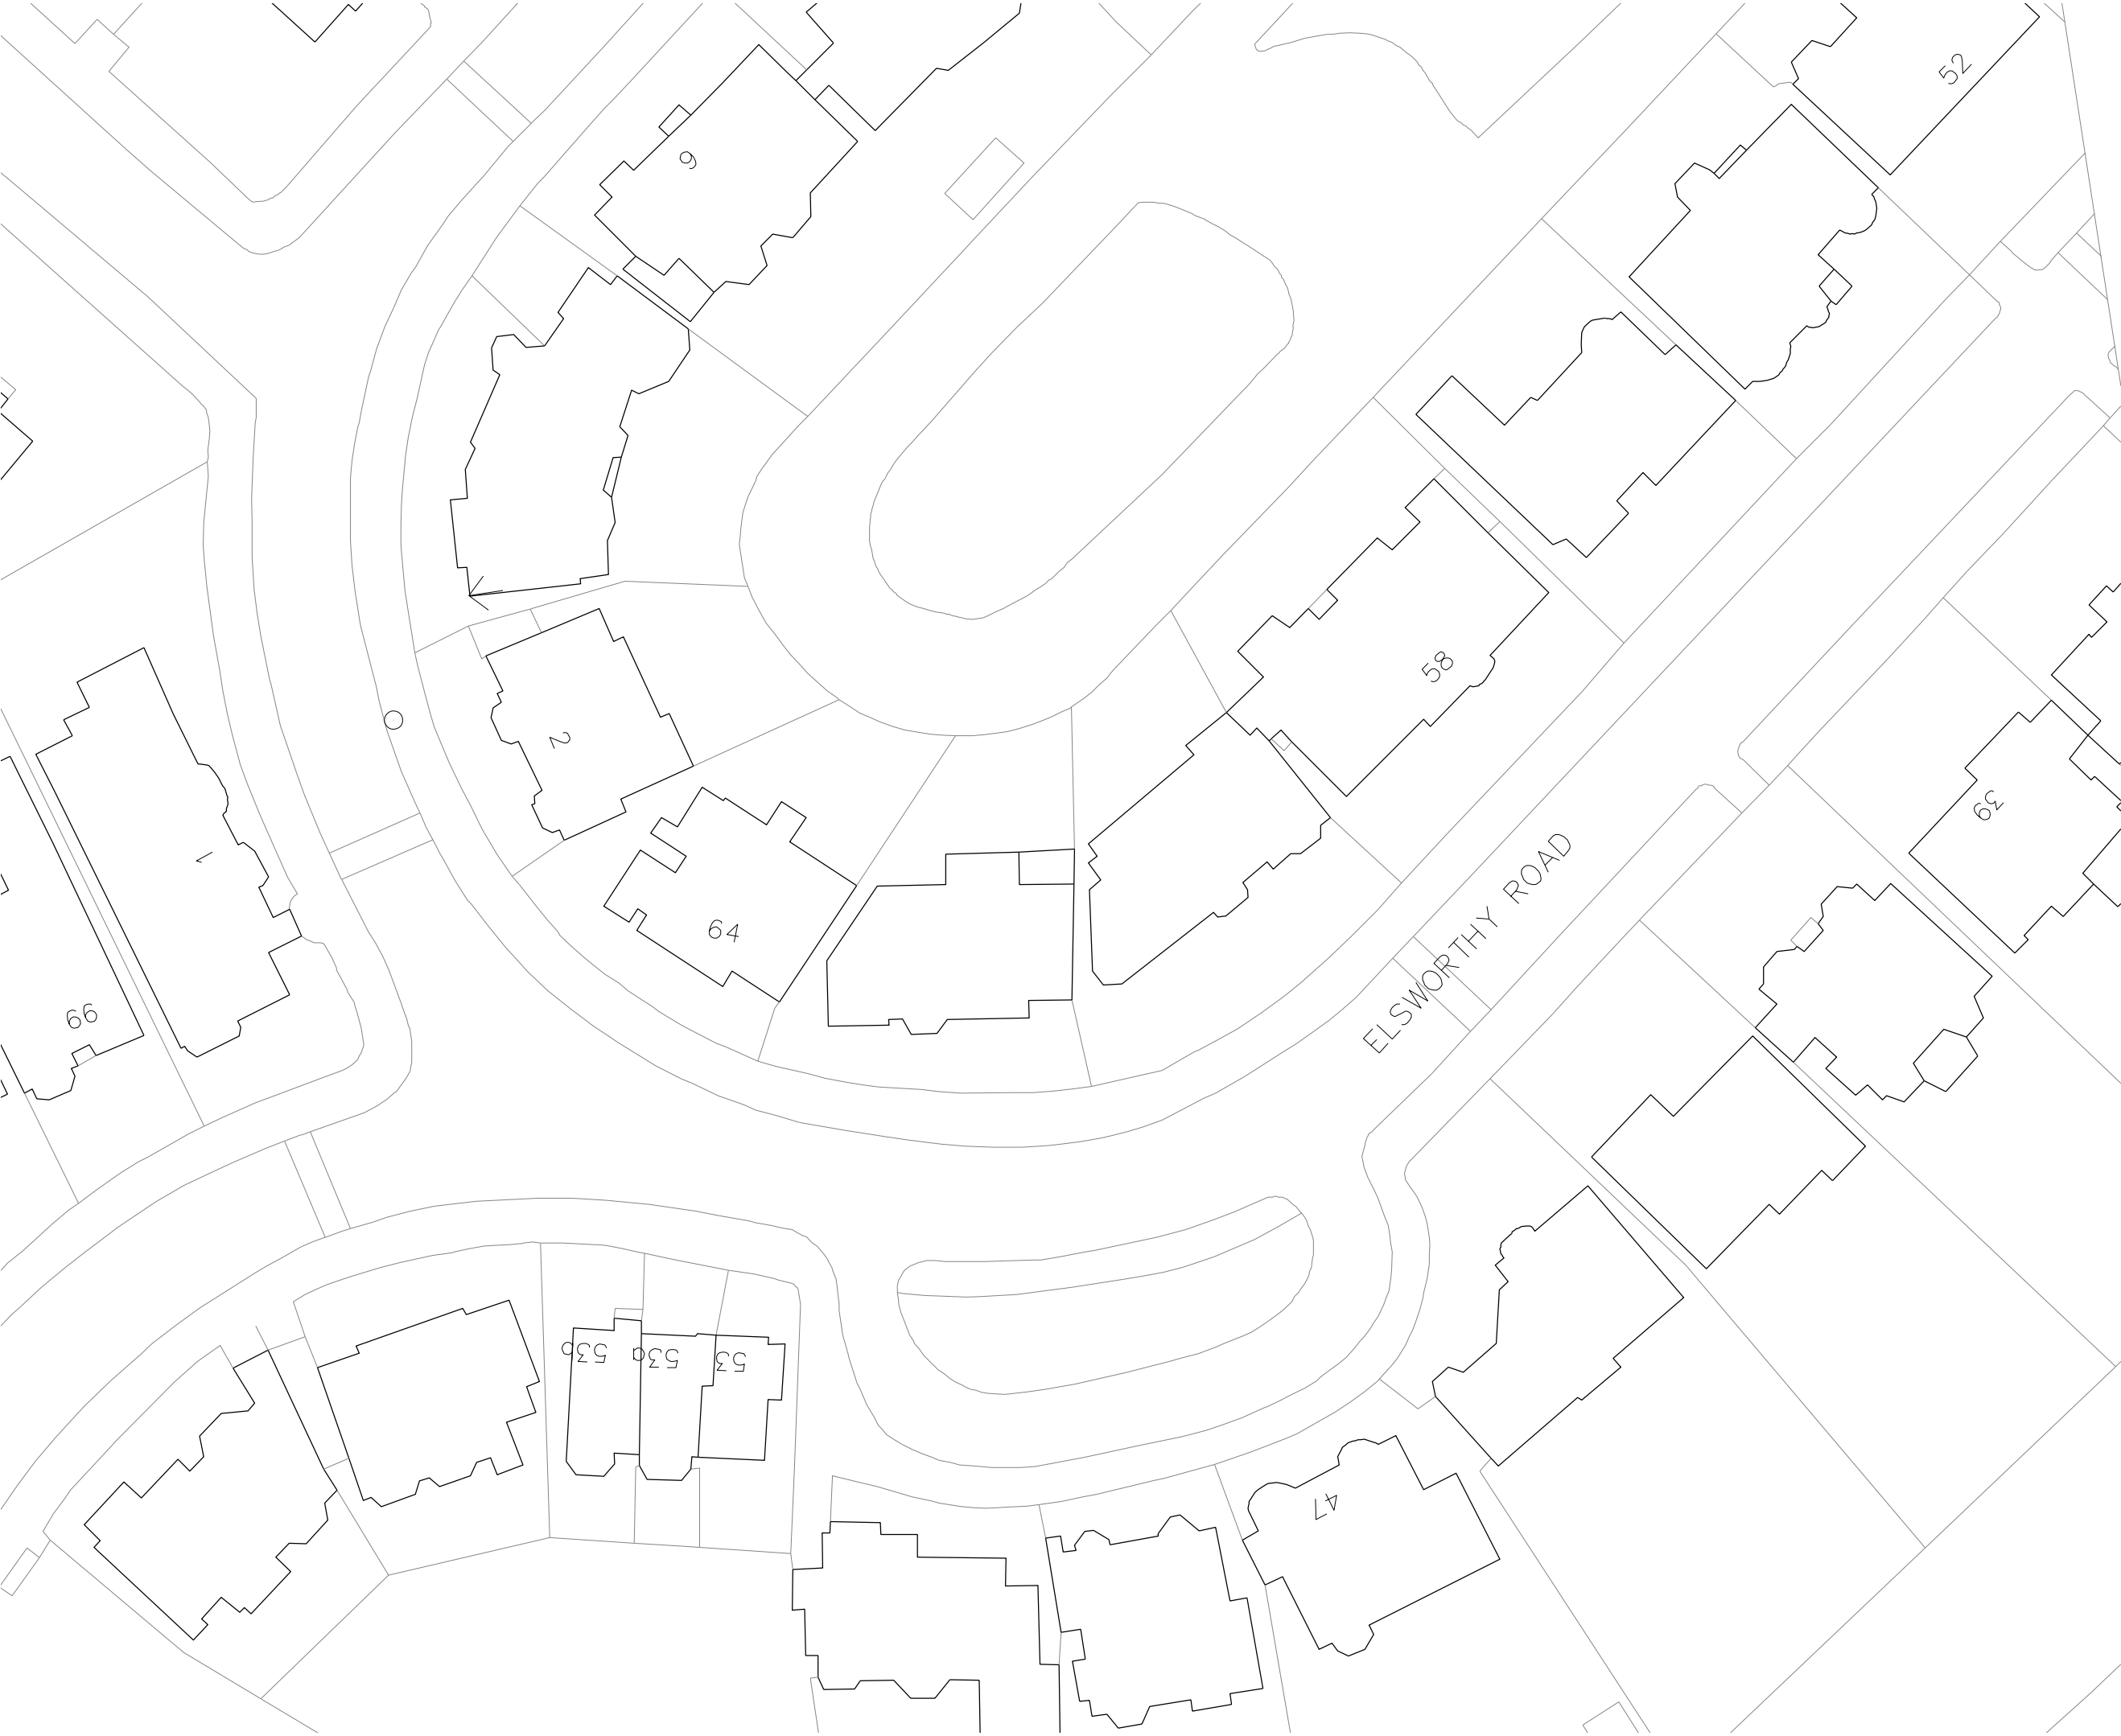

Revision

Project title

62 Elsworthy Road,
London NW3 3BU

Drawing title

Block Plan

Client

St James's Real Estate Holdings Lt

Scale

1:500 @ A3

Date

September 2011

Drg. no.

1118_98_011

Notes

*Do not scale this drawing.
All dimensions must be
checked and Papa Architects
are to be informed of any
discrepancies prior to
construction. This drawing
and any of the details
therein remain the copyright
of Papa Architects Ltd.*

Papa Architects Ltd.
222 Archway Road
Highgate
London N6 5AX

*Phone.+44(0)20 8348 8411
Fax.+44 (0)20 8348 7411*

www.papaarchitects.co.uk