


+45.00m DATUM

SECTION BB

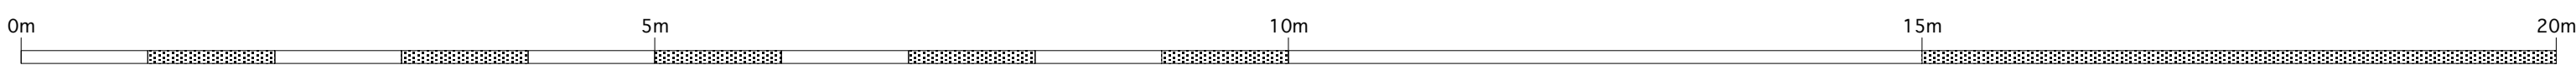

Charlton
Brown
Architects

Re-issued for Planning
26/05/11

38 Pilgrims Lane, Hampstead, London NW3 1SN.

Existing Section BB. 1155/S 07

The Old Chapel Shepherd's Walk Hampstead London NW3 5UE Scale: 1:50 @ A1, 1:100 @ A3
T 020 7794 1234 F 020 7435 5085 E office@charltonbrown.com This drawing is copyright
Please follow the drawing's title block. If you find errors or omissions ask for clarification. Do not proceed without revised instructions. No dimensions to be scaled.