
wire handrail 🔔

Fence and trellis height between 38 & 40 Pilgrims Lane Skylight to becoment within this planning application 

+45.00m DATUM

SECTION AA

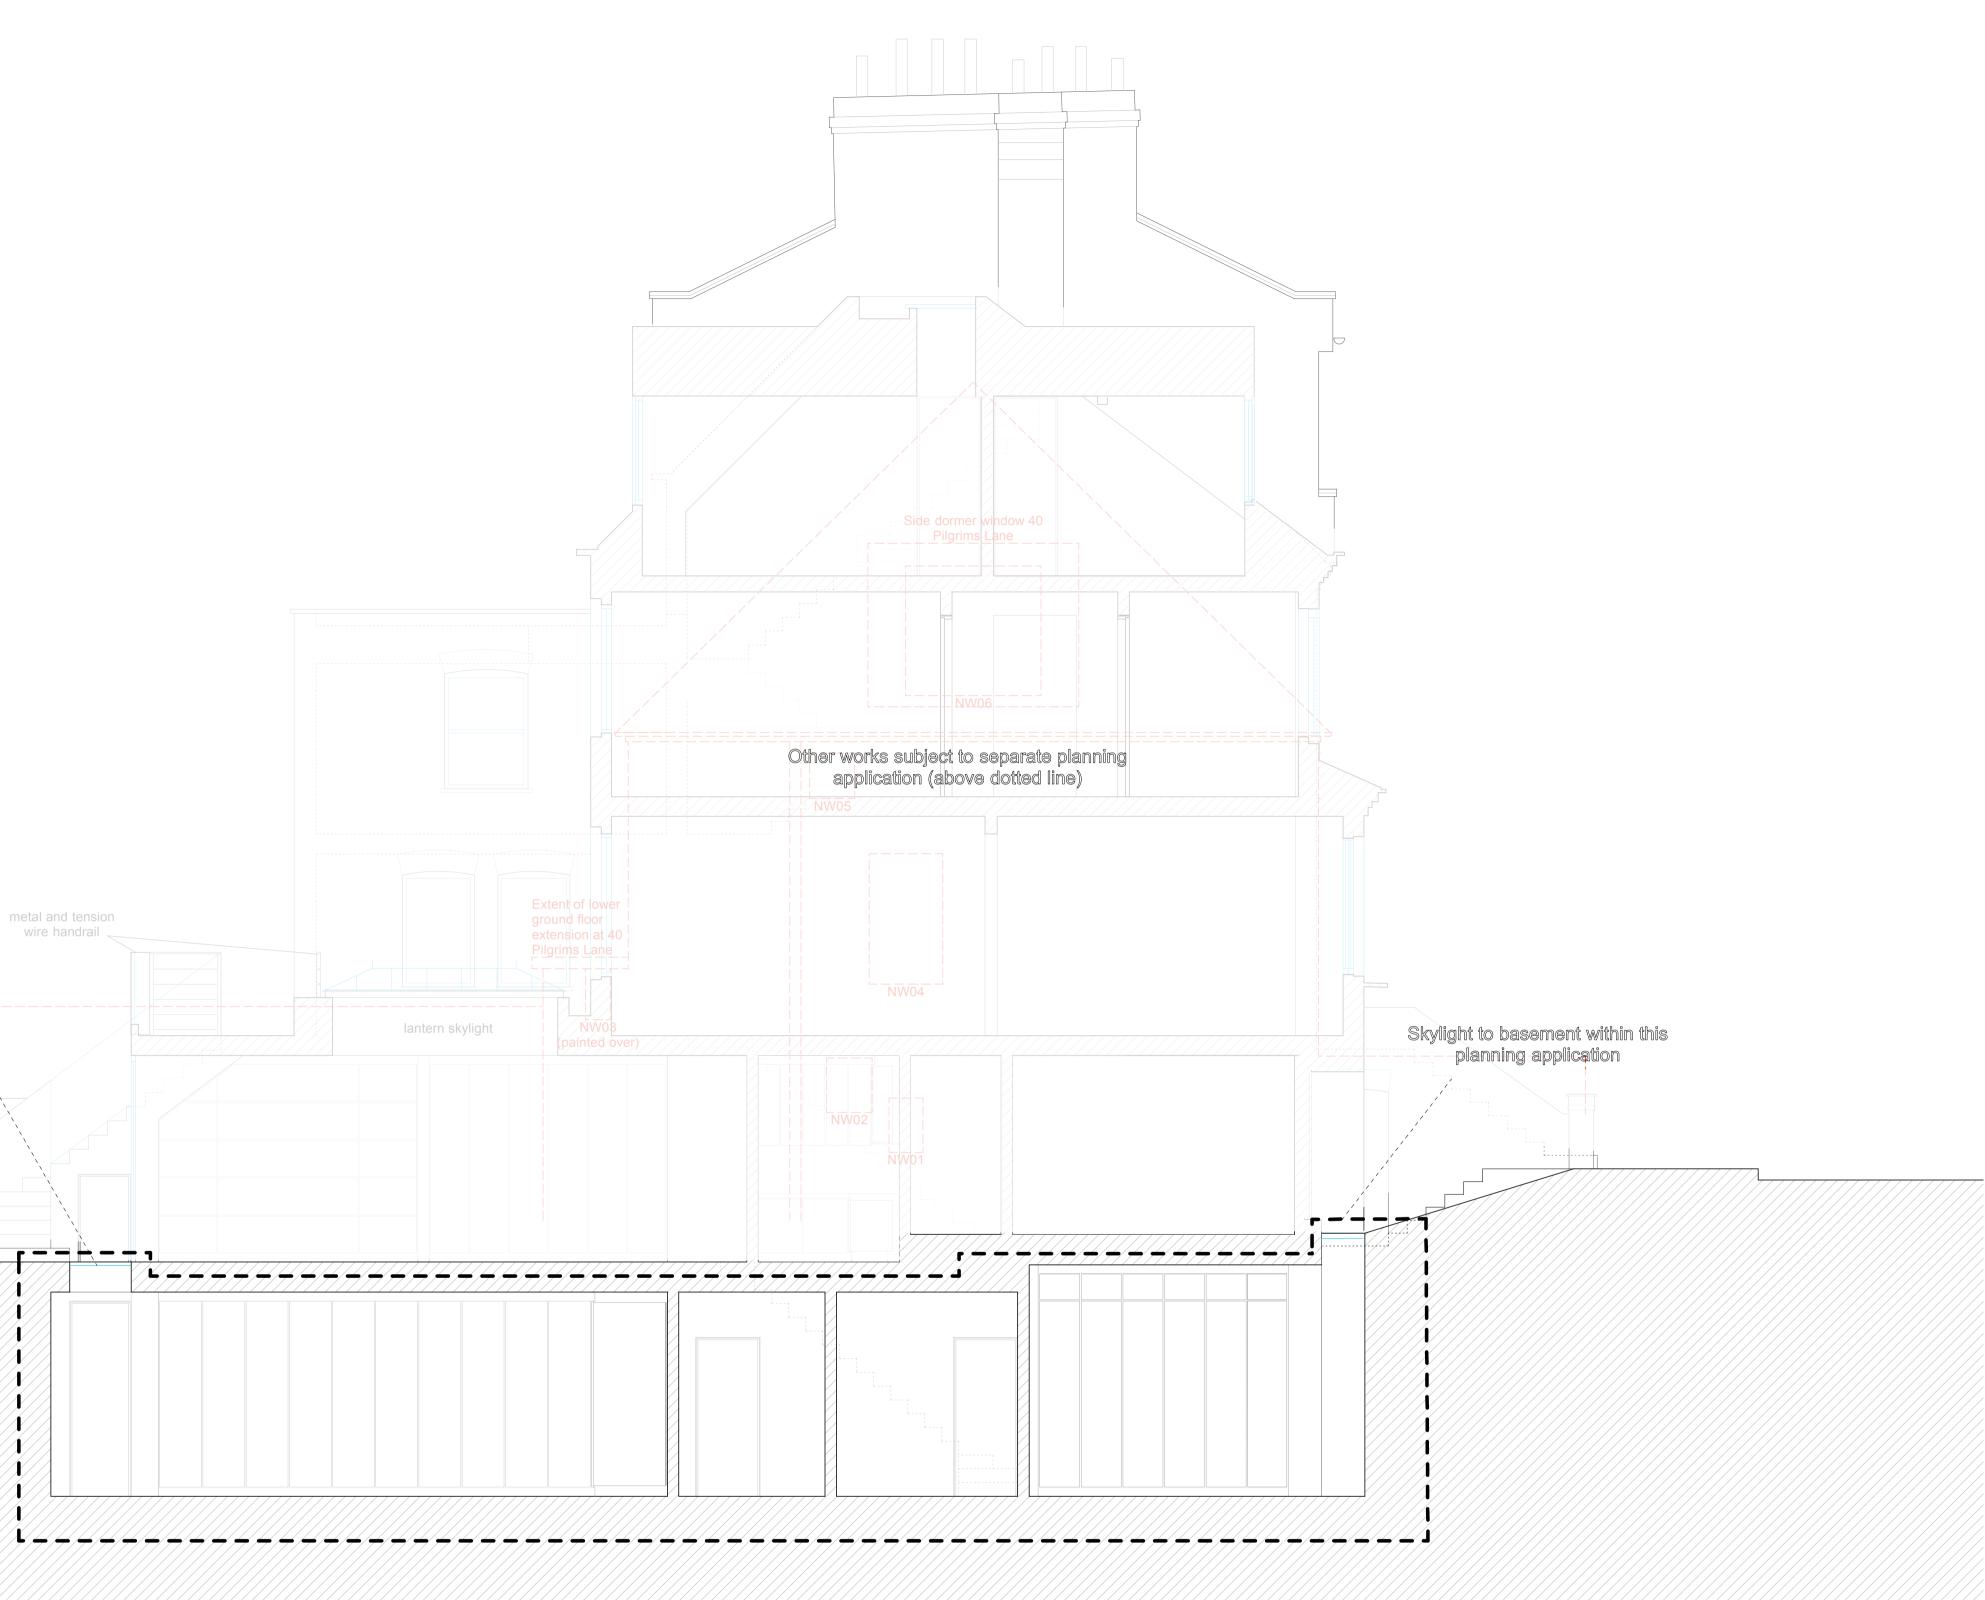



Planning Application

38 Pilgrims Lane, Hampstead, London NW3 1SN. Proposed Section AA. 1155/3/AP 06

The Old Chapel Shepherds Walk Hampstead London NW3 5UE Scale: 1:50 @ A1, 1:100 @ A3 T 020 7794 1234 F 020 7435 5085 E office@charltonbrown.com This drawing is copyright Please follow the drawings exactly. If you find errors or omissions ask for clarification. Do not proceed without revised instructions. No dimensions to be scaled.