


NEW CONSTRUCTION

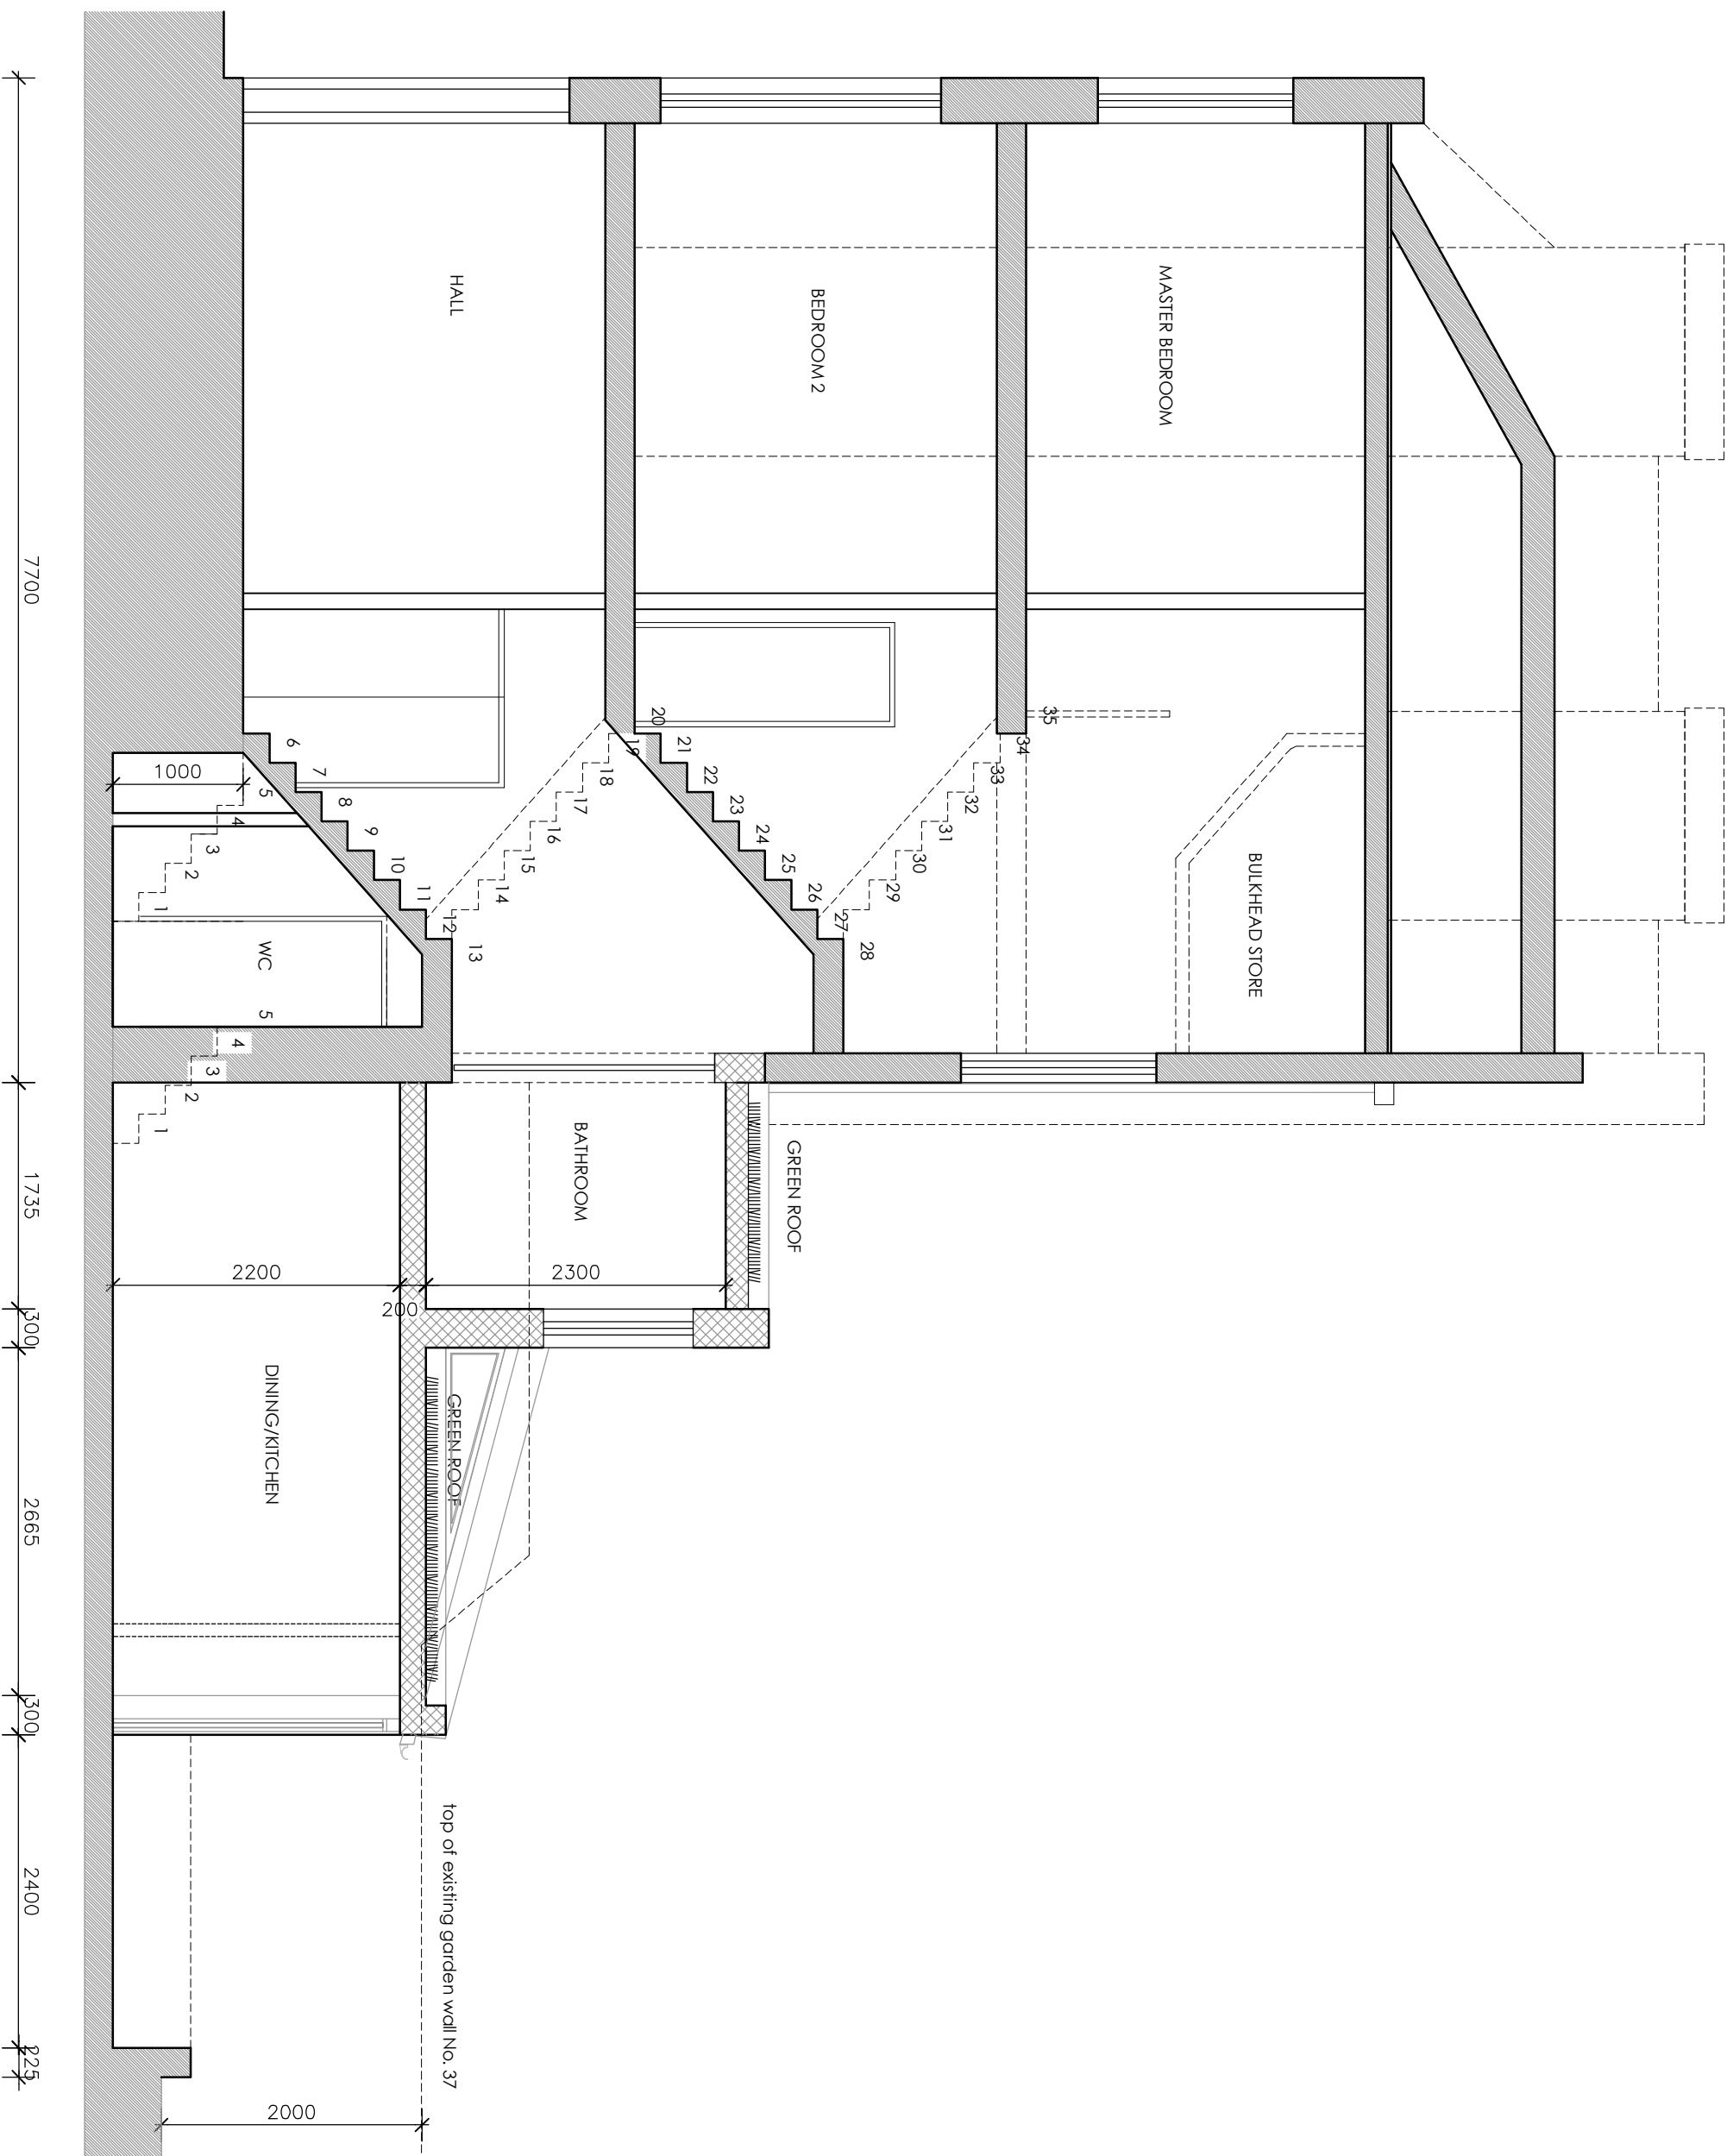

REVISION	DATE/DRAWN
----------	------------

PROJECT 35 MARSDEN ST
LONDON NW5 3HE

DRAWING TITLE SECTION AA

PROPOSED

DATE JANUARY 2011

SCALE 1:50 @ A3

STATUS PLANNING

JOB NO. 201101

DRAWING NO. 116 REVISION A