


NEW CONSTRUCTION

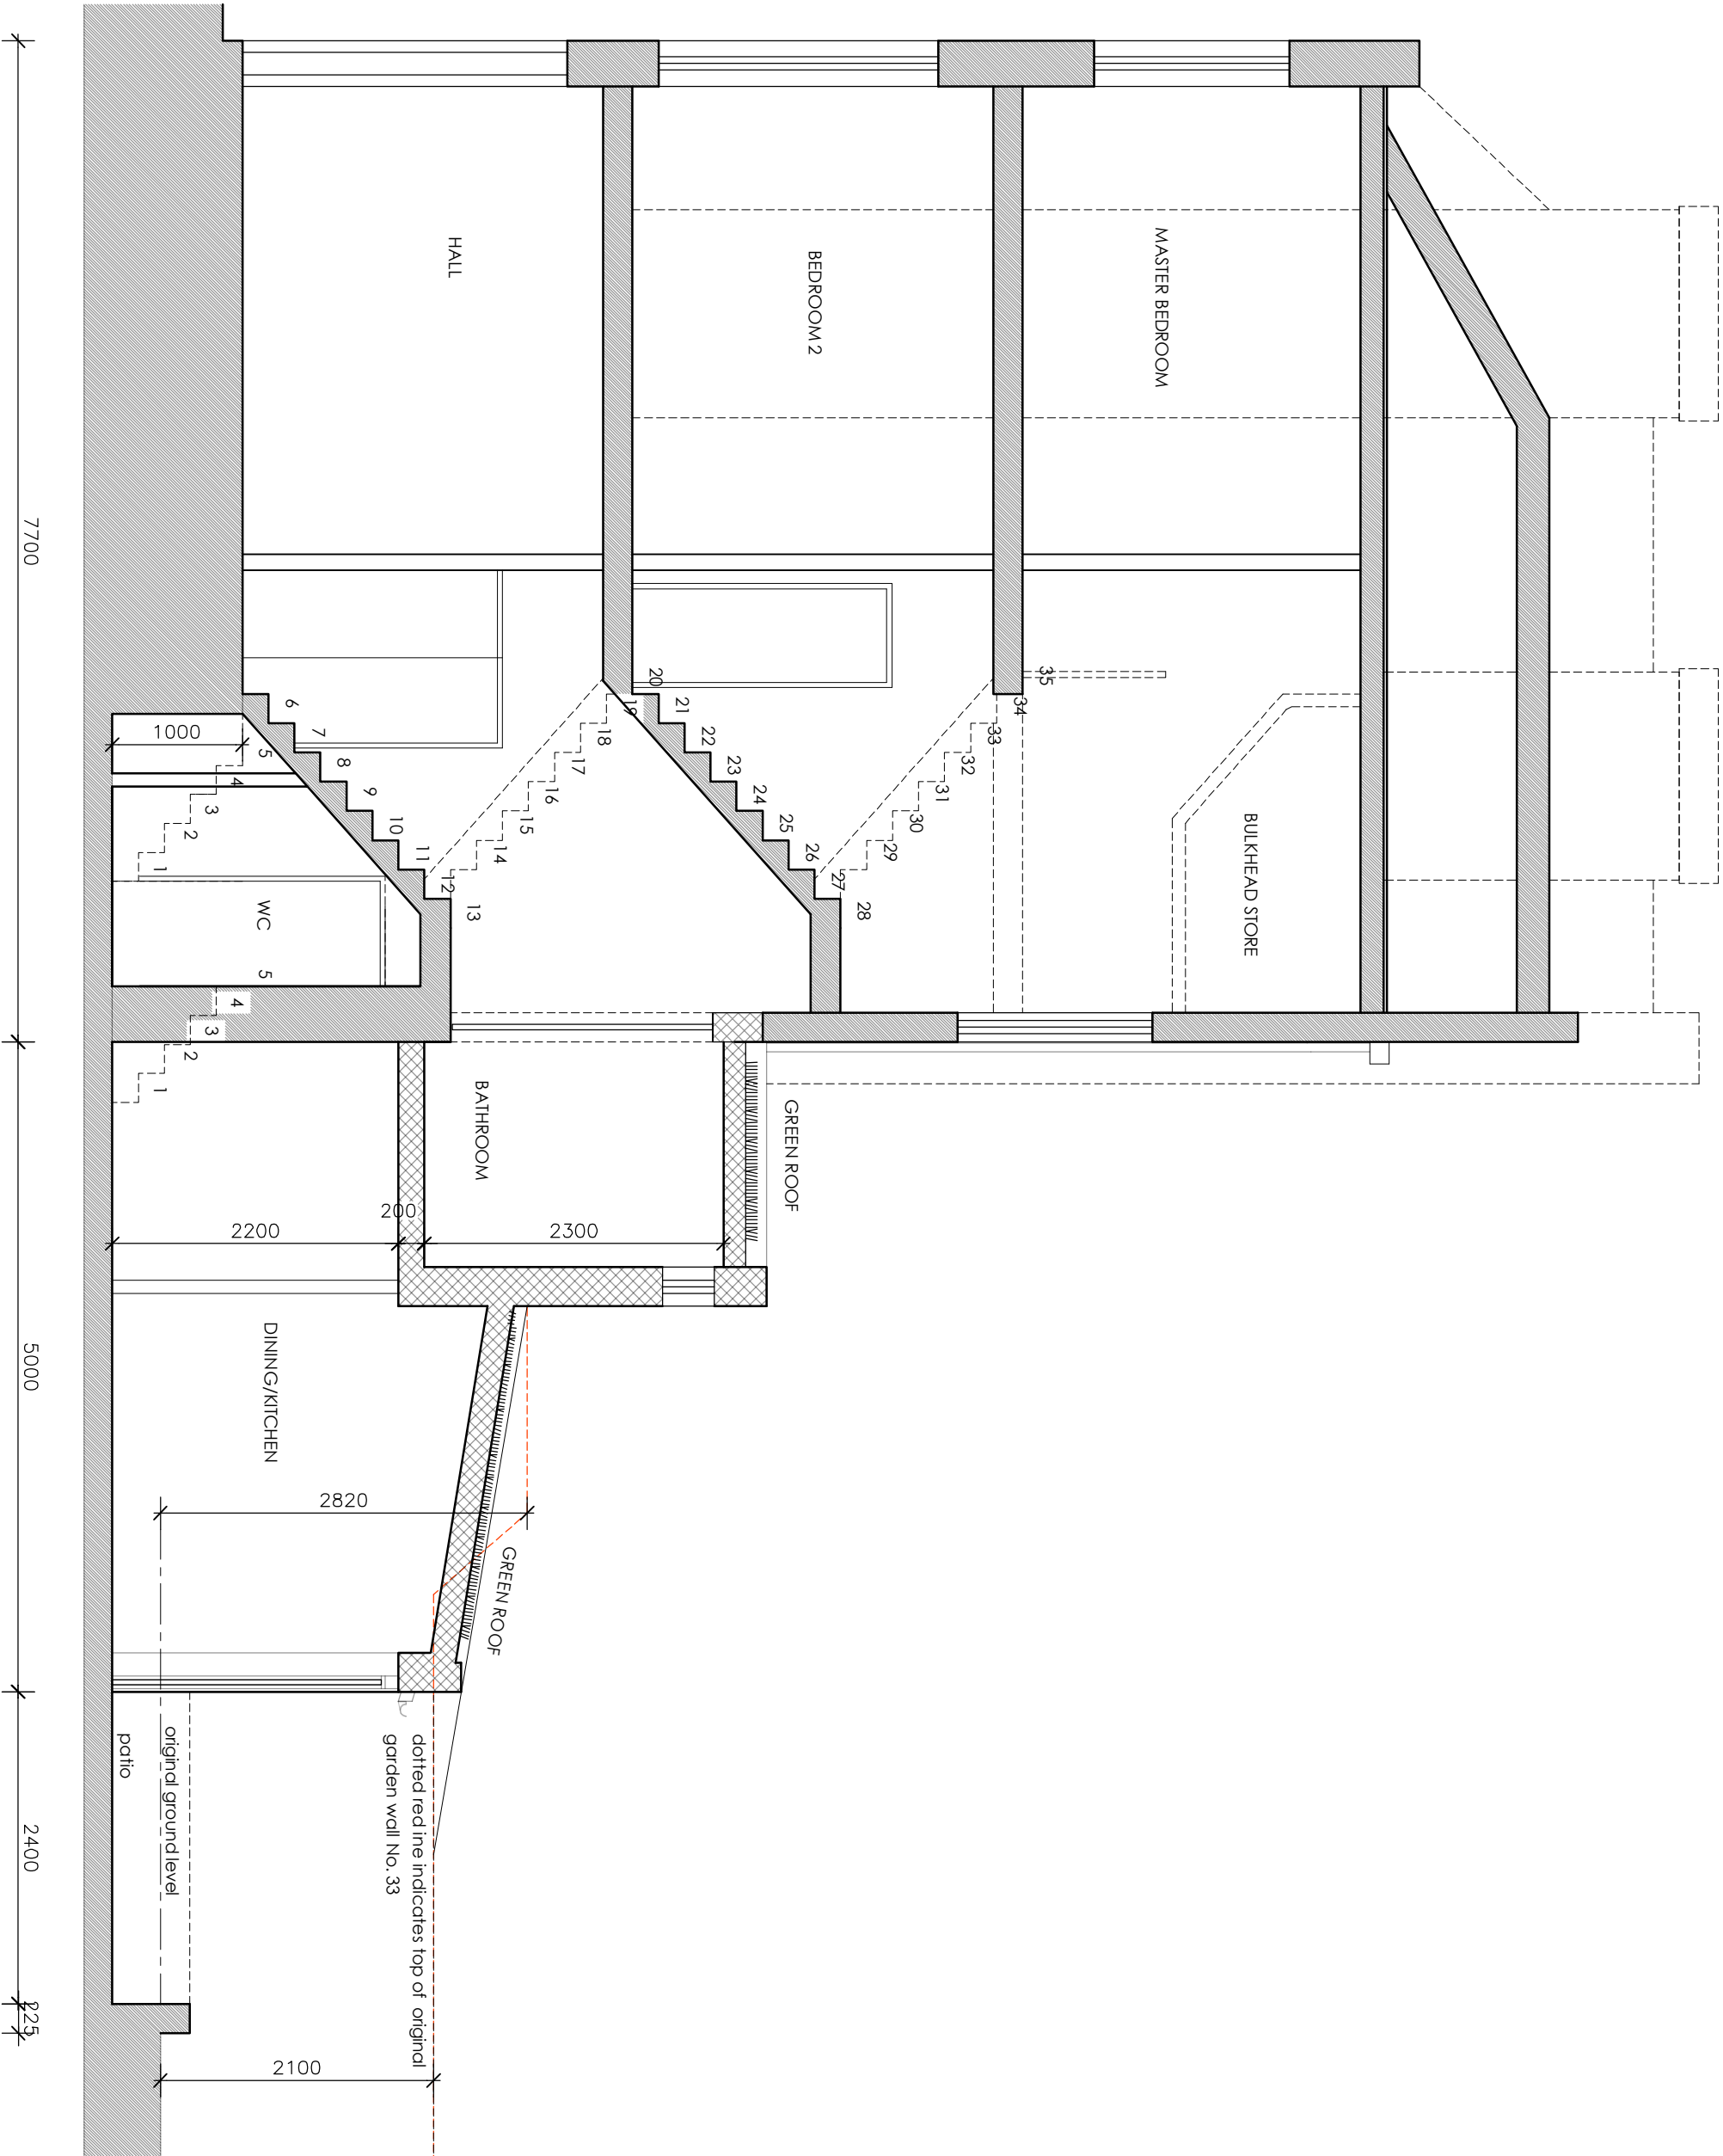

PROPOSED SECTION AA

PROJECT	35 MARSDEN ST
	LONDON NW5 3HE
DRAWING TITLE	SECTION AA
	PROPOSED
DATE	SEP72011
SCALE	1:50 @ A3
STATUS	PLANNING
JOB NO.	201101
DRAWING NO.	116
REVISION	B