
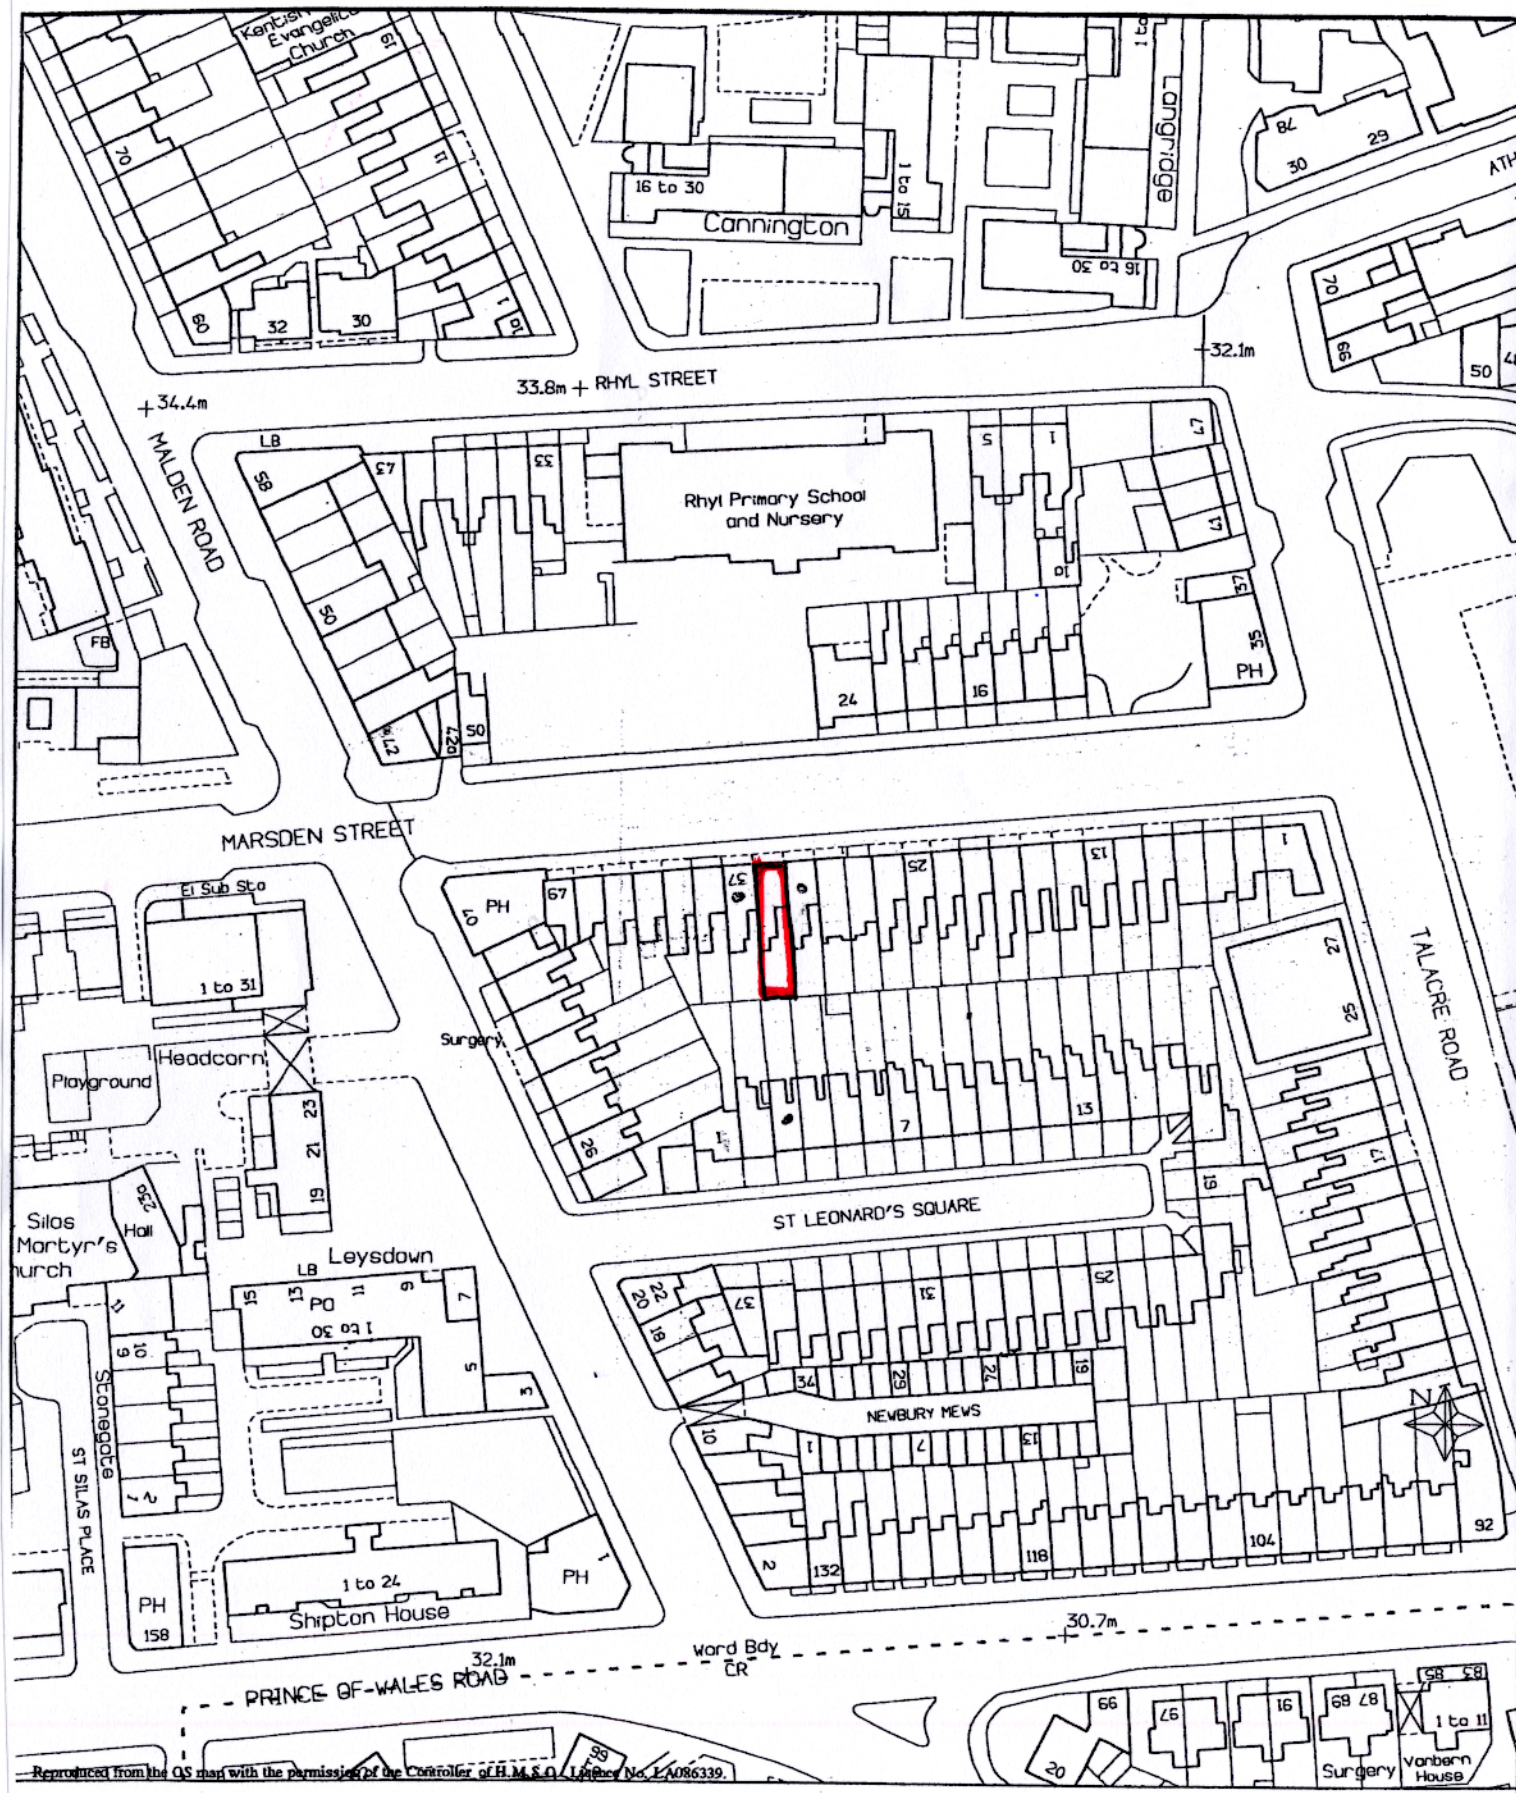


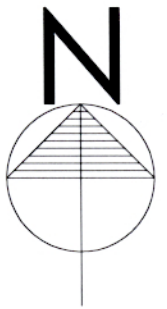

Reproduced from the OS map with the permission of the Controller of H.M.S.O. Licence No. 1/006339.

REVISION DATE/DRAWN

PROJECT 35 MARSDEN STREET

LONDON NW5 3HE

DRAWING TITLE LOCATION PLAN

DATE JANUARY 2011

SCALE 1:1250 @ A3

STATUS PLANNING

JOB NO. 201101

DRAWING NO. 100

REVISION