


EXISTING

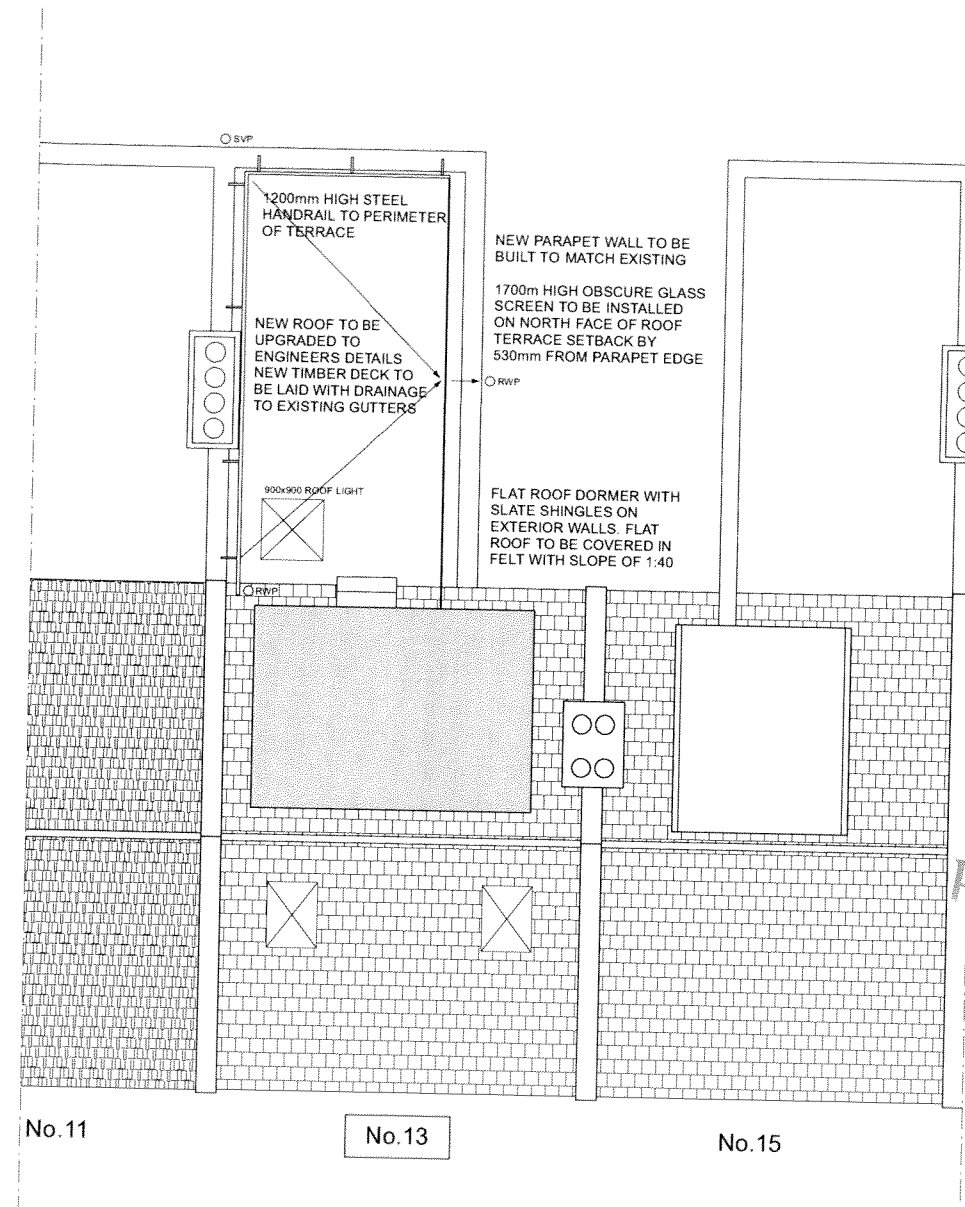

PROPOSED

PLANS APPROVED
12 OCT 2010

DO NOT SCALE FROM THIS DRAWING. ALL
DIMENSIONS TO BE CHECKED ON SITE BEFORE
COMMENCEMENT OF WORKS.

| | |
|--|---|
| EDO Construction Ltd. 600 High Road North Finchley London N12 6AA Tel: 020 845 1234 info@edoconstruction.co.uk www.edoconstruction.co.uk | DRAWING TITLE EXISTING AND PROPOSED ROF PLAN DRAWING STAGE PLANNING APPLICATION DRAWN BY H.MORINAGA |
| CLIENT Mr & Mrs. Panayides 13 Gladys Road West Hampstead NW6 2PU | CHECKED BY S.SHIOYA DRAWING SCALE 1:100 A3 DRAWING NUMBER 03 REVISION A ISSUE DATE 11/10/2010 |