



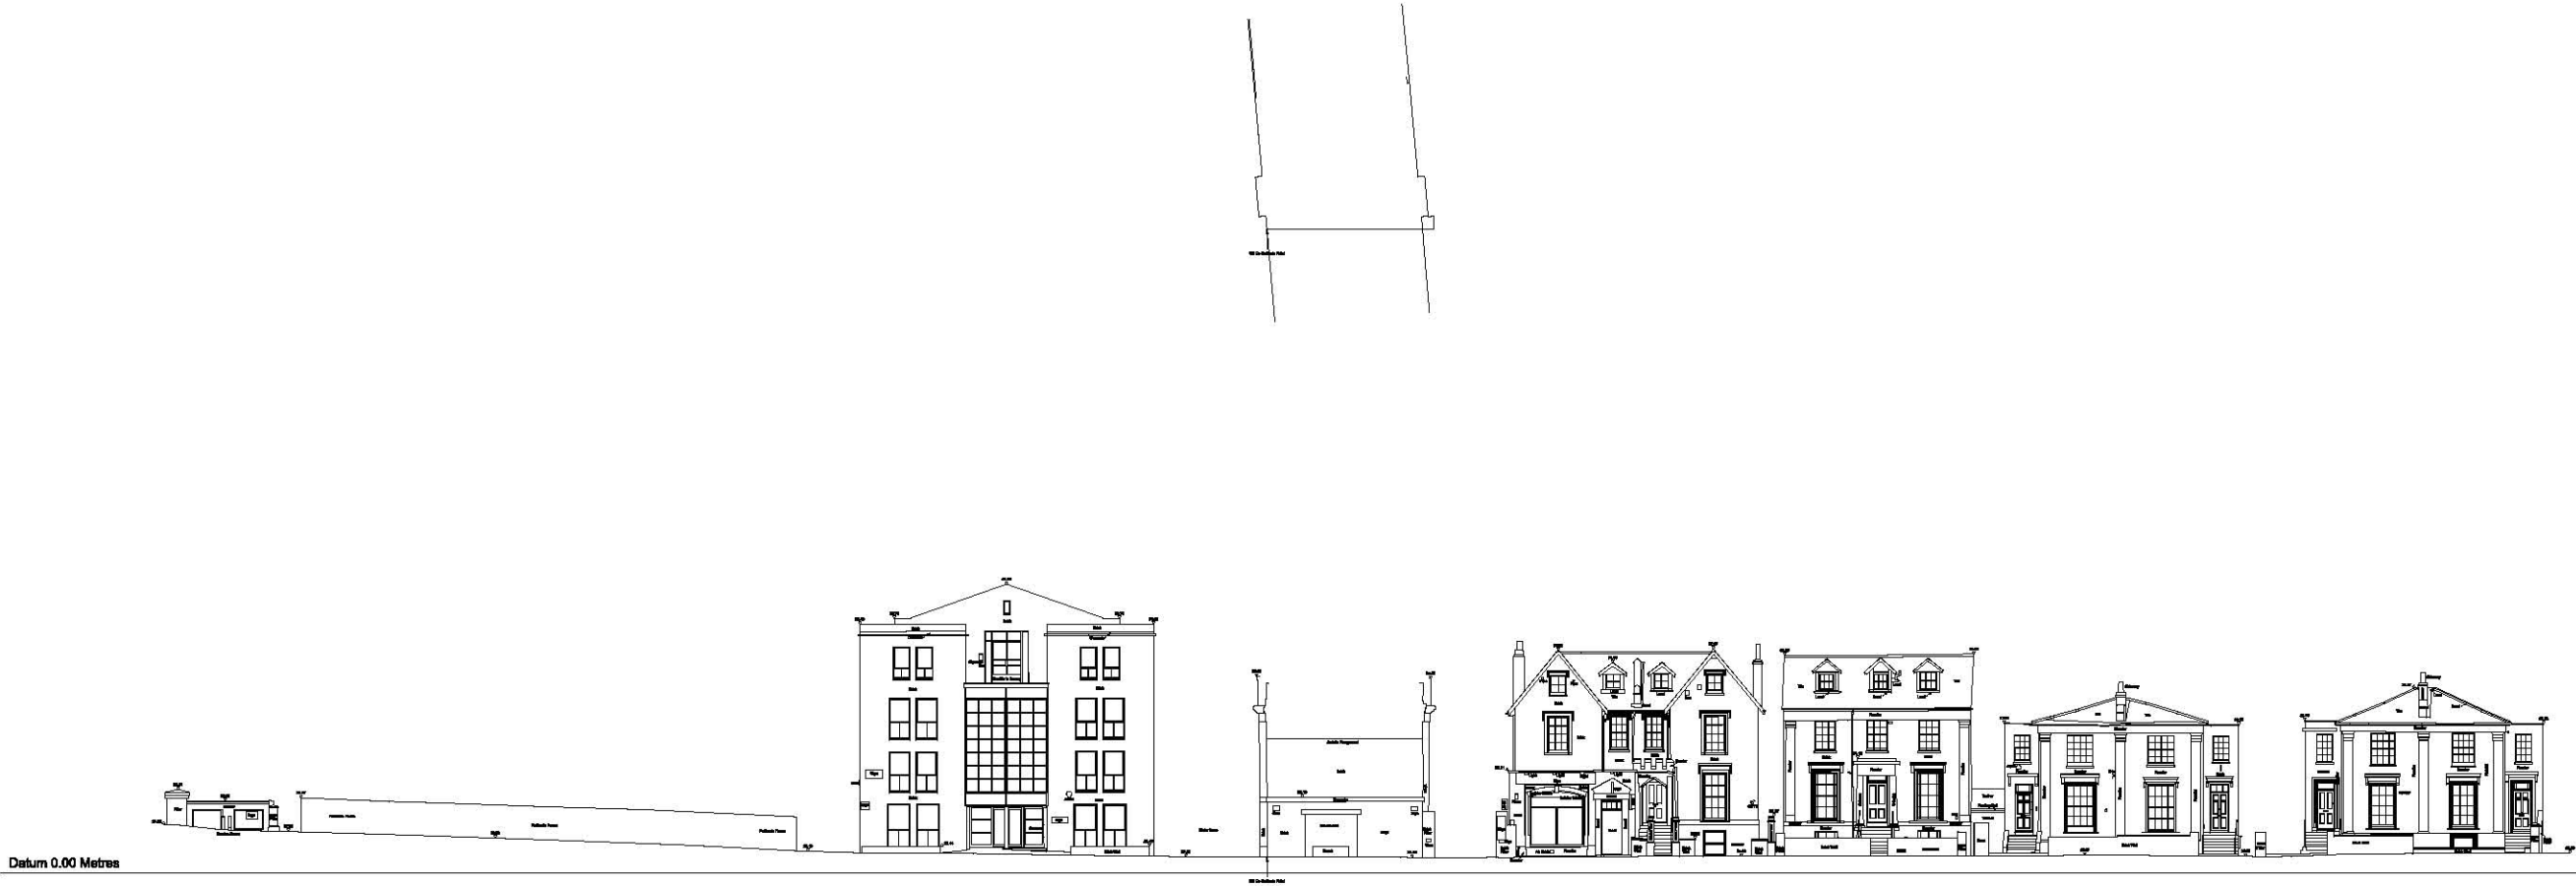

Datum 0.00 Metres

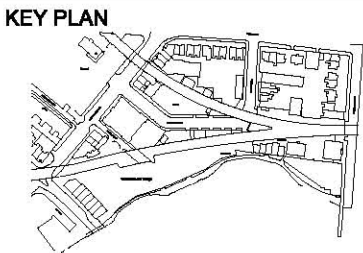

N.T.S

NOTES


- | No | Date | By |
|----|------|----|
| 1. | | |
| 2. | | |
| 3. | | |
| 4. | | |
| 5. | | |
| 6. | | |
| 7. | | |
| 8. | | |
- THIS DRAWING MUST NOT BE SCALED.
THE CONTRACTOR IS TO CHECK ALL DIMENSIONS ON SITE.
LEVELS AND GRG ARE RELATED TO PREVIOUS SURVEY
OF STABLE MARKET JOB ID - 10405.
GIRTH, SPREAD, HEIGHTS AND SPECIES OF TREES ARE
INDICATIVE ONLY.
ALL SURVEY HAS BEEN CARRIED OUT TO AN ACCURACY
COMMENSURATE WITH A 1:500 SCALE DRAWING.
DETAILS IN ADJACENT PROPERTIES ARE APPROXIMATE WHERE
WE HAVE NO ACCESS.
LEVELS SHOWN ON RETEN (RED) LINES ARE ROAD (CHANNEL) LEVELS.
IN ALL CASES DRAWING SHOULD BE READ WITH ANNOTATION

Rev	Date	In/1	Description	Checked
-----	------	------	-------------	---------


PROJECT

CANAL MARKET

CLIENT

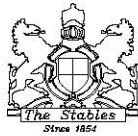

DRAWING ORIGINATOR

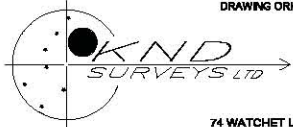

Tel: 01494 718453
Fax: 01494 718453
e-mail: enquiry@kndsveys.com

74 WATCHET LANE
HOLMER GREEN
HIGH WYCOMBE
BUCKINGHAMSHIRE
HP16 8UG

Originator Job Reference: E1111

DRAWING TITLE
**REGENTS CANAL &
HAWLEY STREET**

ELEVATIONS

Drawing Status	Drawn By: KND SURVEYS	Date: 06.05.11
Information	Scale: 1:200 @ A1	Checked By: PBN
Yours		
Contract		

Drawing No.	Rev.
CT Sheet 1 of 1 E1111-RC-HS	