



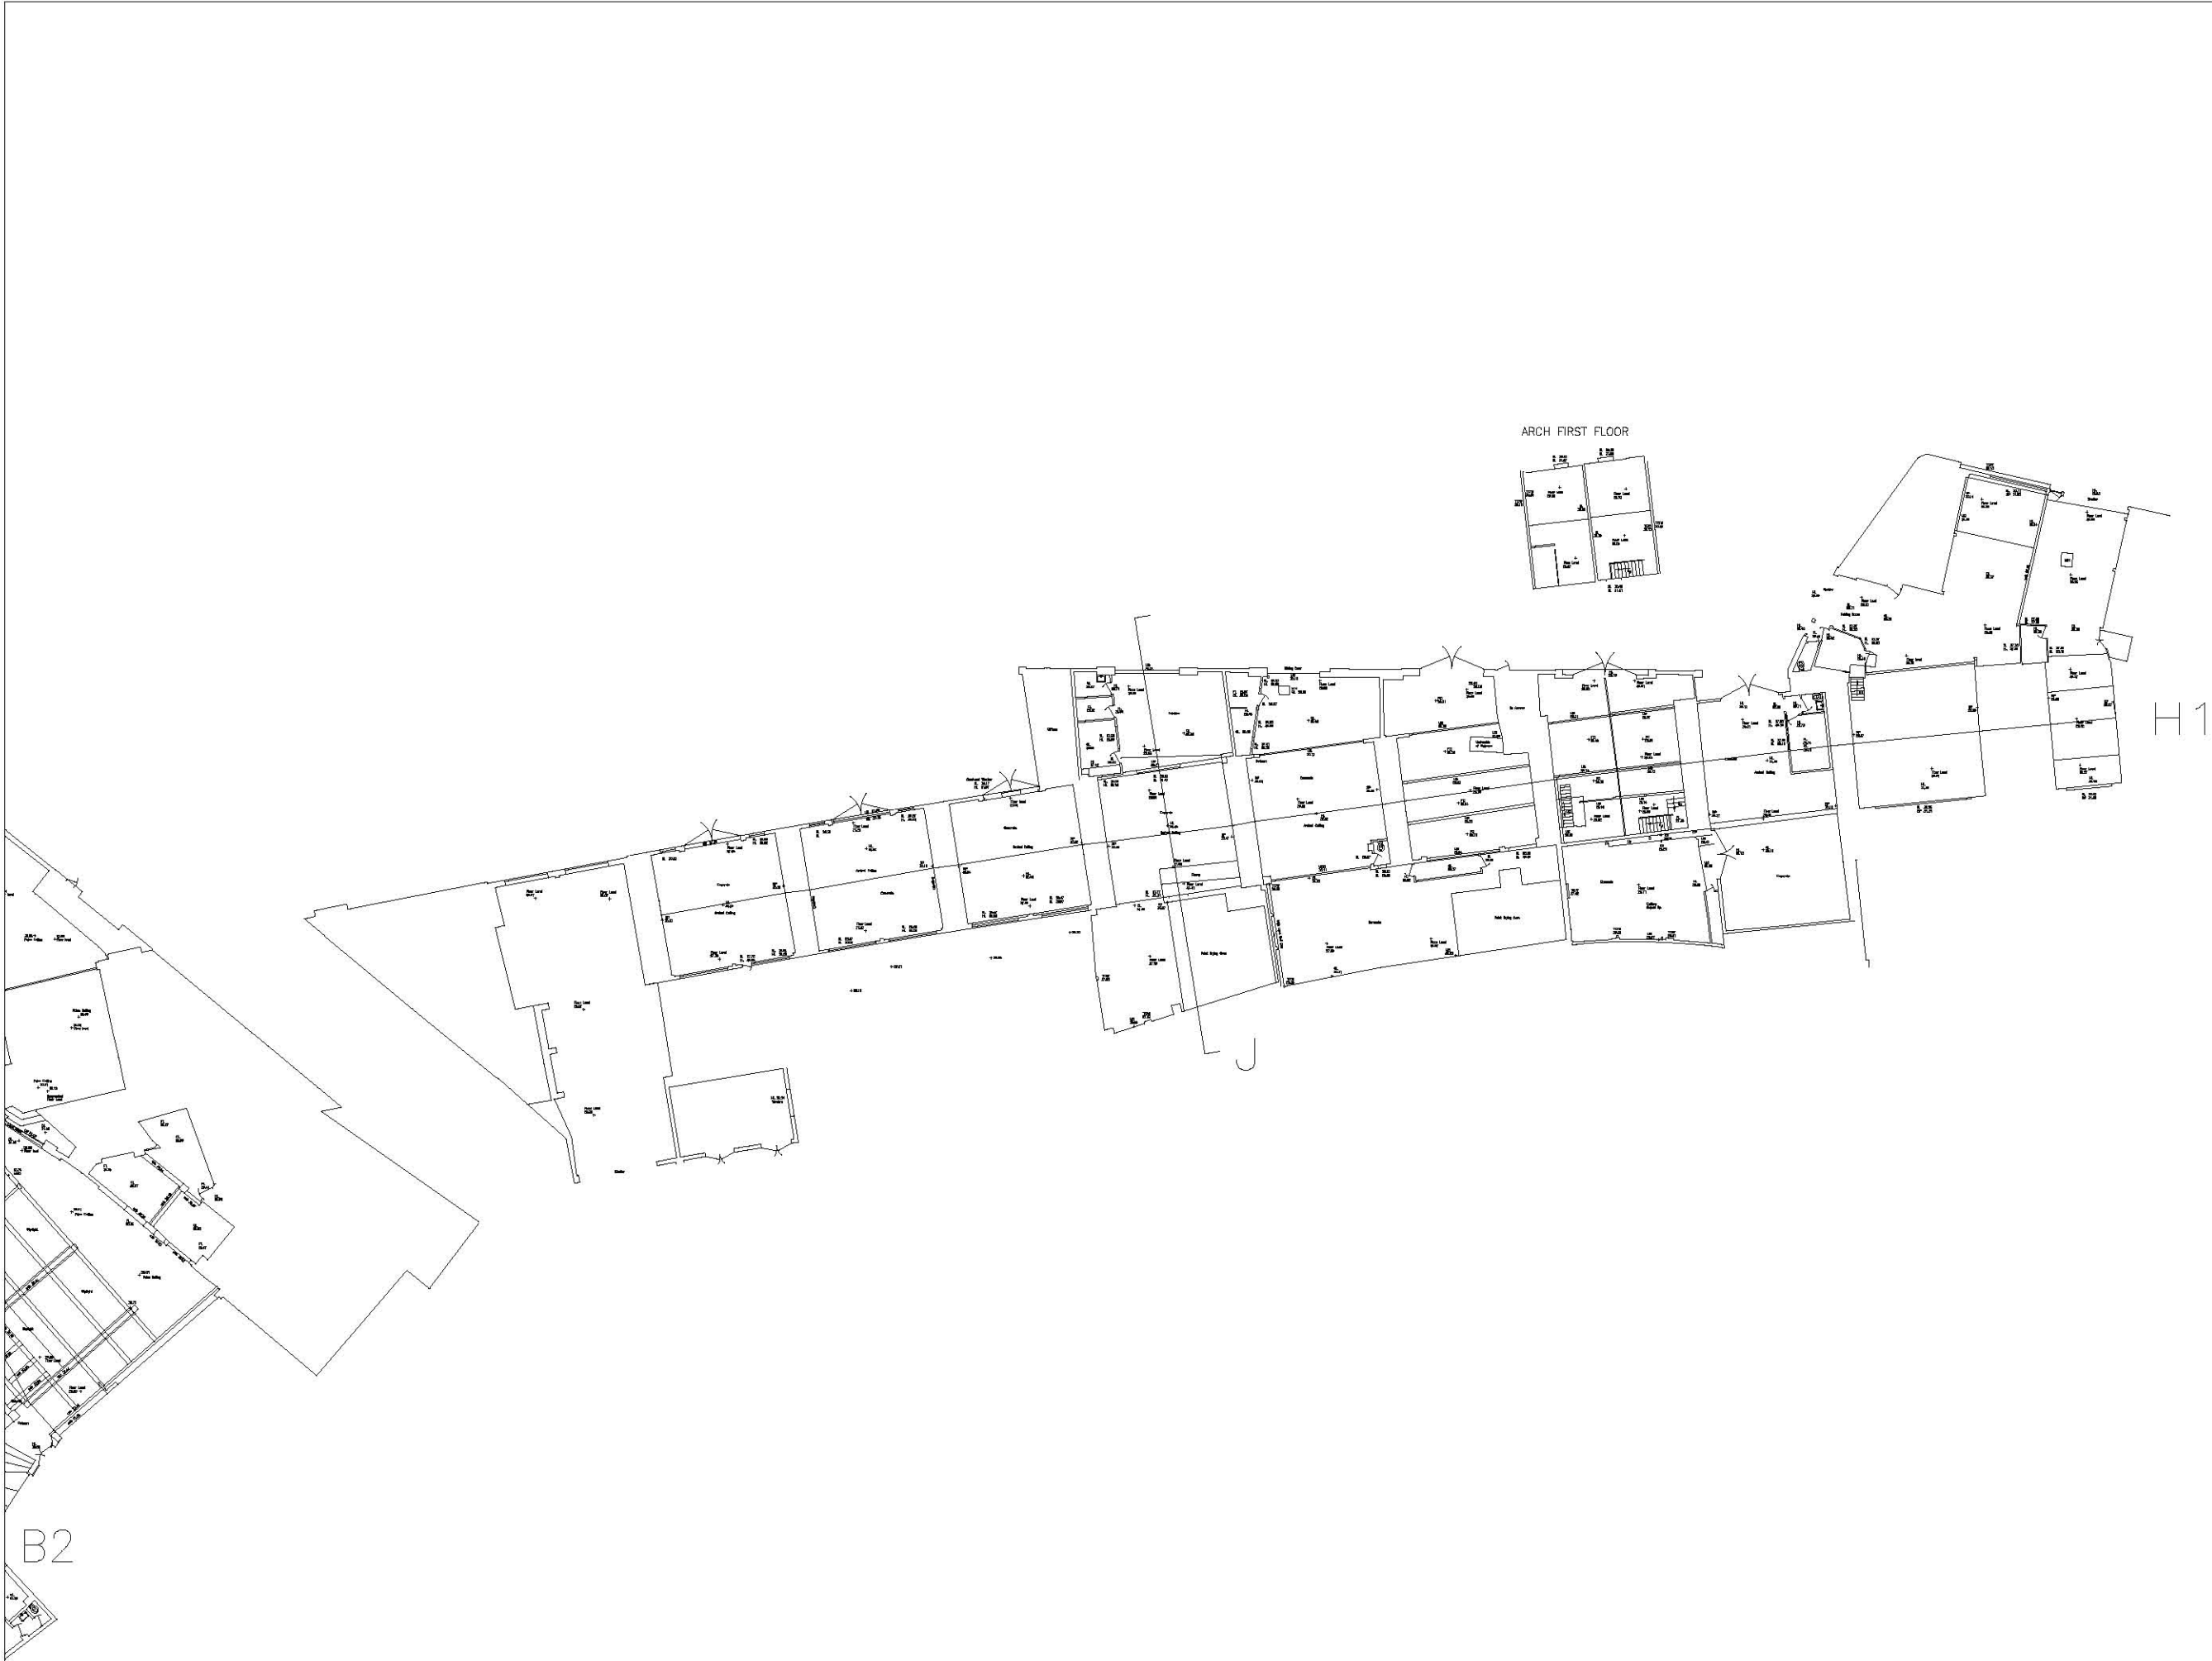

KEY PLAN

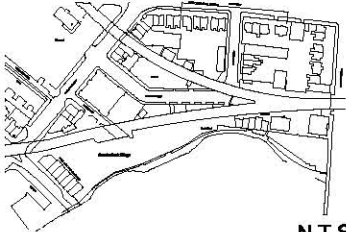

N.T.S

NOTES

- | No | Date | By |
|----|------|----|
| 1. | | |
| 2. | | |
| 3. | | |
| 4. | | |
| 5. | | |
| 6. | | |
| 7. | | |
| 8. | | |
- THIS DRAWING MUST NOT BE SCALED.
THE CONTRACTOR IS TO CHECK ALL DIMENSIONS ON SITE.
LEVELS AND GRID ARE RELATED TO PREVIOUS SURVEY
OF STABLE MARKET JOB ID: 110408.
WIDTH, SPREADS, HEIGHTS AND SPECIES OF TREES ARE
INDICATIVE ONLY.
SURVEY HAS BEEN CARRIED OUT TO AN ACCURACY
COMMENSURATE WITH A 1:200 SCALE DRAWING.
DETAILS IN ADJACENT PROPERTIES ARE APPROXIMATE WHERE
WE HAD NO ACCESS.
LEVELS SHOWN ON KERB LINES ARE ROAD (CHANNELS) LEVELS.
IN ALL CASES DRAWING SHOULD BE READ WITH ANNOTATION.

Rev	Date	By	Description	Checked
-----	------	----	-------------	---------


PROJECT

CANAL MARKET

CLIENT



DRAWING ORIGINATOR

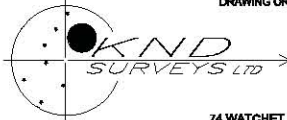

Tel: 01494 718453
Fax: 01494 718453
e-mail: enquiry@kndsveys.com

74 WATCHET LANE
HOLMER GREEN
HIGH WYCOMBE
BUCKINGHAMSHIRE
HP15 8UG

Originator Job Reference: 11808

DRAWING TITLE
CHALK FARM ROAD
GROUND FLOOR R1

FLOORPLANS

Drawing Status	Drawn By: KND SURVEYS	Date: 06.12.08
Information	Scale: 1:200 @ A1	Checked By: PDR
Comments		

CT	Sheet 2 of 2	11808-CF-GRD
----	--------------	--------------