


NOTES

- | No | Date | Int |
|----|------|-----|
| 1. | | |
| 2. | | |
| 3. | | |
| 4. | | |
| 5. | | |
| 6. | | |
| 7. | | |
| 8. | | |
- THIS DRAWING MUST NOT BE SCALED.
THE CONTRACTOR IS TO CHECK ALL DIMENSIONS ON SITE.
LEVELS AND GRG ARE RELATED TO PREVIOUS SURVEY OF STABLES MARKET JOB K1 - K100.
GUTTS, SPREADS, HEIGHTS AND SPACES OF TREES ARE INDICATIVE ONLY.
SURVEY HAS BEEN CARRIED OUT TO AN ACCURACY CONSISTENT WITH A 1:300 SCALE DRAWING.
DETAILS IN ADJACENT PROPERTIES ARE APPROXIMATE WHERE WE HAVE NO ACCESS.
LEVELS SHOWN ON REIS UNDER ARE ROAD (CHANNELS) LEVELS.
ALL GUTTS DRAWING SHOULD BE READ WITH ANNOTATION

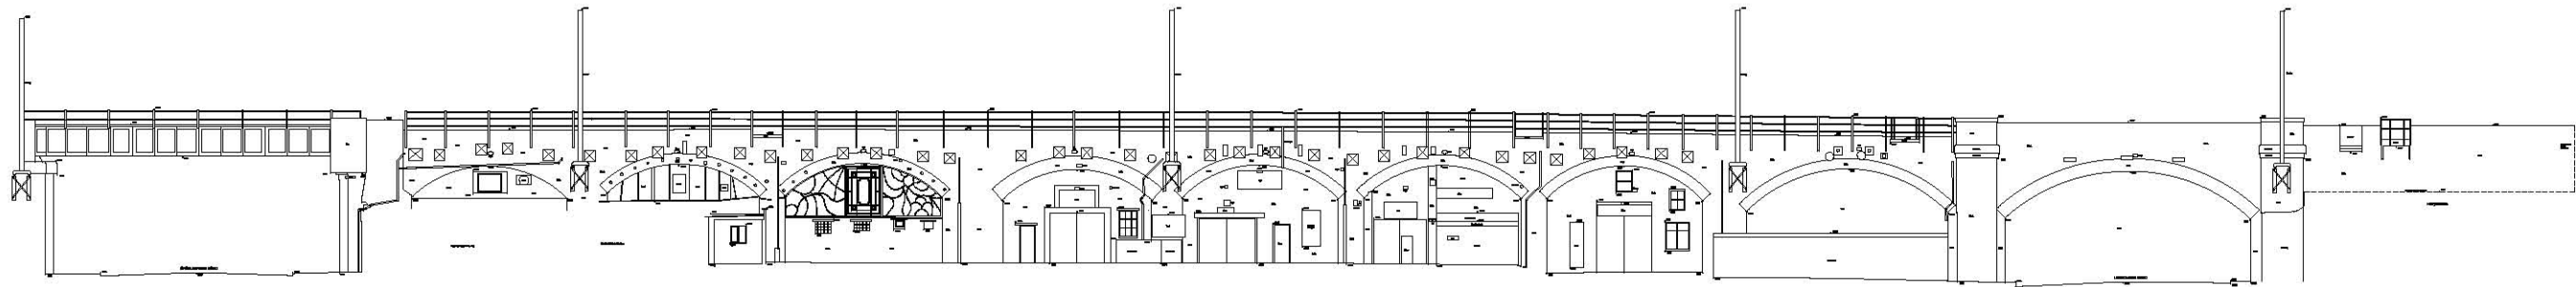

Datum: 25.0m A.O.D.

| Rev | Date | Int | Description | Checked |
|-----|------|-----|-------------|---------|
|-----|------|-----|-------------|---------|

PROJECT

CANAL MARKET

CLIENT



DRAWING ORIGINATOR

KND SURVEYS LTD

74 WATCHET LANE
HOLMER GREEN
HIGH WYCOMBE
BUCKINGHAMSHIRE
HP15 8UG

Tel: 01494 718463
Fax: 01494 718463
e-mail: enquiry@kndsveys.com

Originator Job Reference: 11505

DRAWING TITLE

LEYBOURNE ROAD
RAILWAY ARCHES

ELEVATIONS

| | | |
|----------------|-----------------------|-----------------|
| Drawing Status | Drawn By: KND SURVEYS | Date: 10.11.06 |
| Information | Scale: 1:200 @ A1 | Created By: PGR |
| Vendor | | |
| Contract | | |

| | | |
|----|--------------|------------|
| CT | Sheet 1 of 2 | B0508-LR-E |
|----|--------------|------------|