



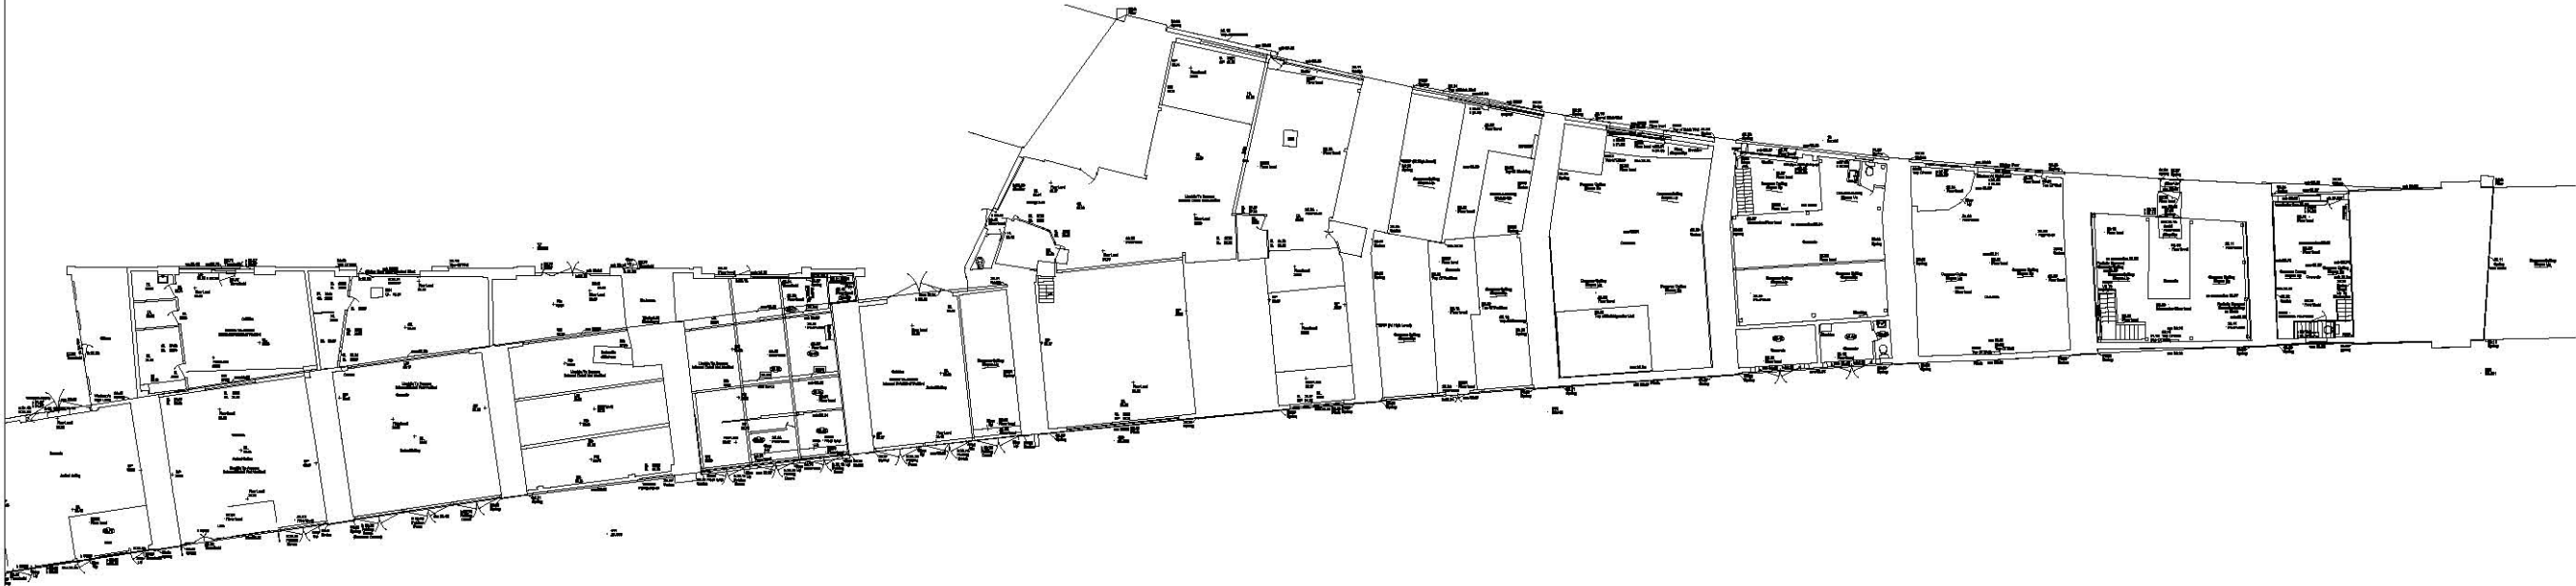

KEY PLAN

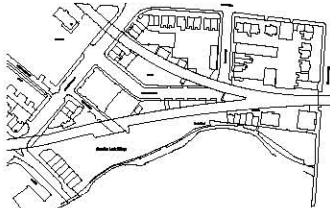

N.T.S

NOTES

- | No | Date | Int |
|----|------|-----|
| 1. | | |
| 2. | | |
| 3. | | |
| 4. | | |
| 5. | | |
| 6. | | |
| 7. | | |
| 8. | | |
- THIS DRAWING MUST NOT BE SCALED.
THE CONTRACTOR IS TO CHECK ALL DIMENSIONS ON SITE.
LEVELS AND BESS ARE RELATED TO PREVIOUS SURVEY
OF STABLE MARKET JOB ID - 15000.
ORTH, SPREADS, HEIGHTS AND SPECIES OF TREES ARE
INDICATIVE ONLY.
SURVEY HAS BEEN CARRIED OUT TO AN ACCURACY
COMMENSURATE WITH A 1:200 SCALE DRAWING.
DETAILS IN ADJACENT PROPERTIES ARE APPROXIMATE WHERE
WE HAVE NO ACCESS.
LEVELS SHOWN ON KERB LINES ARE ROAD (S+VARIABLE) LEVELS.
IN ALL CASES DRAWING SHOULD BE READ WITH ANNOTATION

Rev	Date	Int	Description	Checked
-----	------	-----	-------------	---------


PROJECT

CANAL MARKET

CLIENT



DRAWING ORIGINATOR

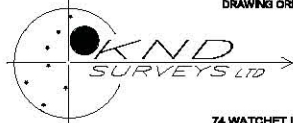

Tel: 01494 718453
Fax: 01494 718453
e-mail: enquiry@kndsveys.com

74 WATCHET LANE
HOLMER GREEN
HIGH WYCOMBE
BUCKINGHAMSHIRE
HP15 8UG

Originator Job Reference > E1111

DRAWING TITLE

ARCHES GROUND FLOOR

FLOORPLANS

Drawing Status	Drawn By:	Date:
Information	KND SURVEYS	05.06.11
Twelve	Scale:	Checked By:
Confirmed	1:200 @ A1	PER

Drawing No	Rev.
------------	------