


existing front elevation

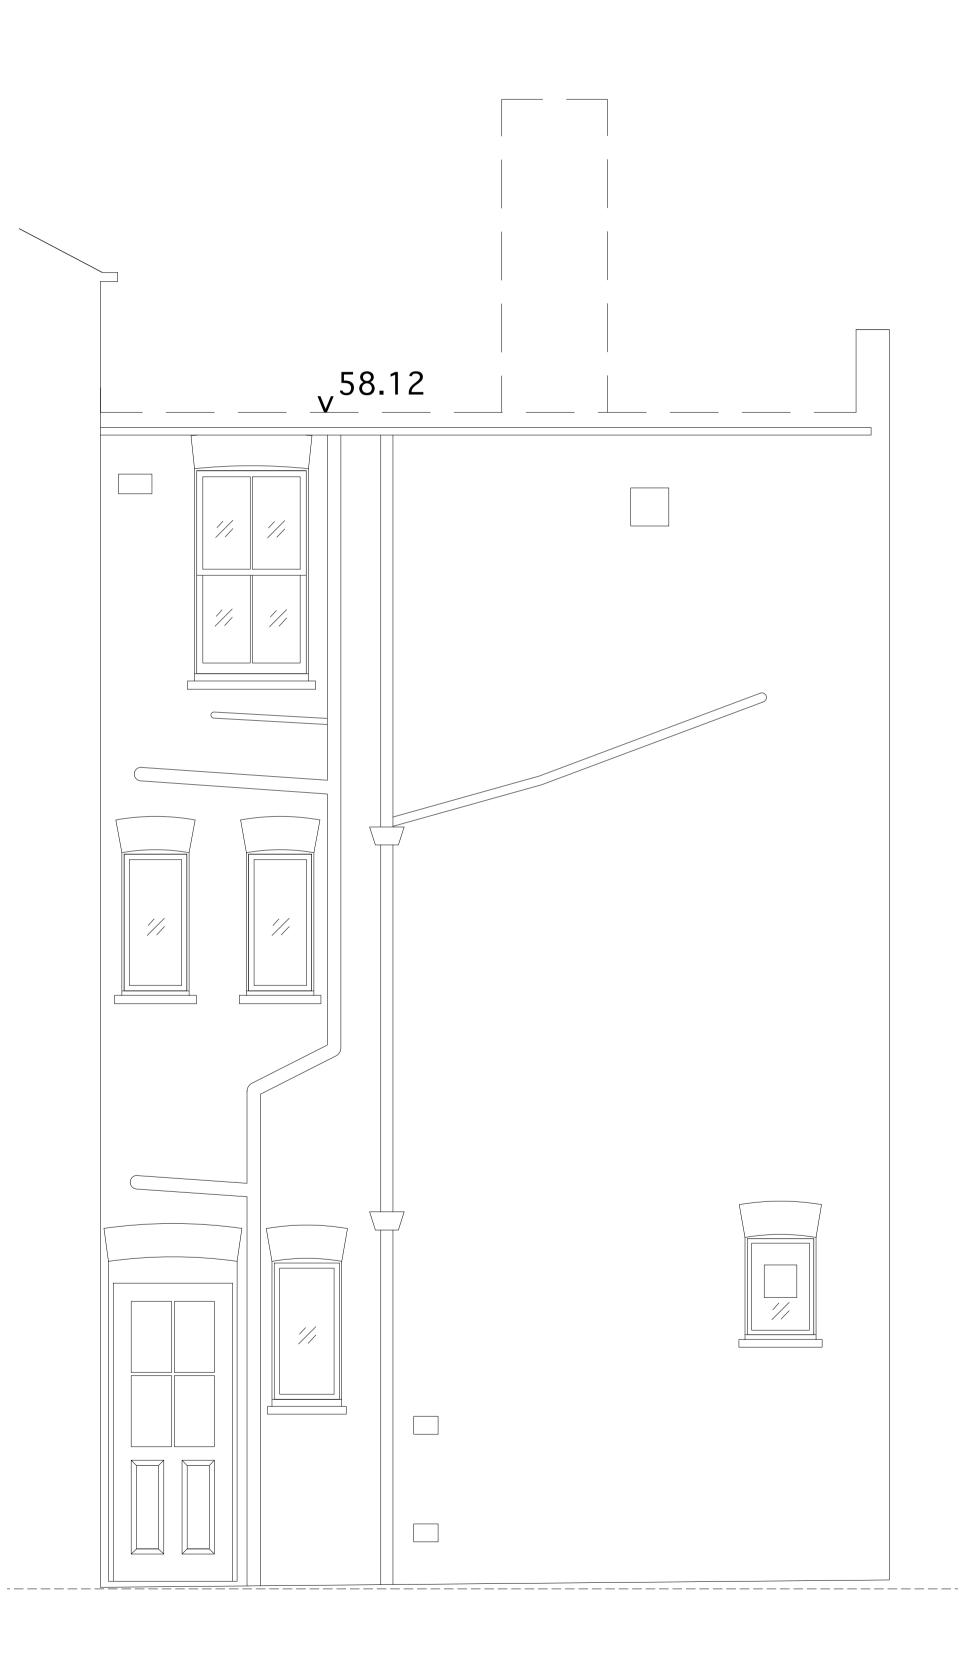

existing side elevation

Notes

Do not scale

All dimensions to be checked on site and verified with the architect prior to construction.

Any discrepencies or uncertainties regarding this drawing to be discussed with the architect prior to construction

Refer to general requirements schedule

Copyright c Theis and Khan Architects Ltd. All rights reserved

