


			NOTES
--	--	--	-------

No	Date
1.	
2.	
3.	
4.	
5.	
6.	
7.	
8.	

- | No | Date |
|----|------|
| 1. | |
| 2. | |
| 3. | |
| 4. | |
| 5. | |
| 6. | |
| 7. | |
| 8. | |

THIS DRAWING MUST NOT BE SCALED.
THE CONTRACTOR IS TO CHECK ALL DIMENSIONS ON SITE.
LEVELS AND GRID ARE RELATED TO PREVIOUS SURVEY
OF STABLE MARKET JOB ID - 12404.
GIRTH, SPREADS, HEIGHTS AND SPECIES OF TREES ARE
INDICATIVE ONLY.
SURVEY HAS BEEN CARRIED OUT TO AN ACCURACY
CORRESPONDING WITH A 1:250 SCALE DRAWING.
DETAILS IN ADJACENT PROPERTIES ARE APPROXIMATE WHERE
WE HAVE NO ACCESS.
LEVELS SHOWN ON ROADS LINES ARE ROAD (CHALKLINE) LEVELS
IN ALL CASES DRAWING SHOULD BE READ WITH ANNOTATION

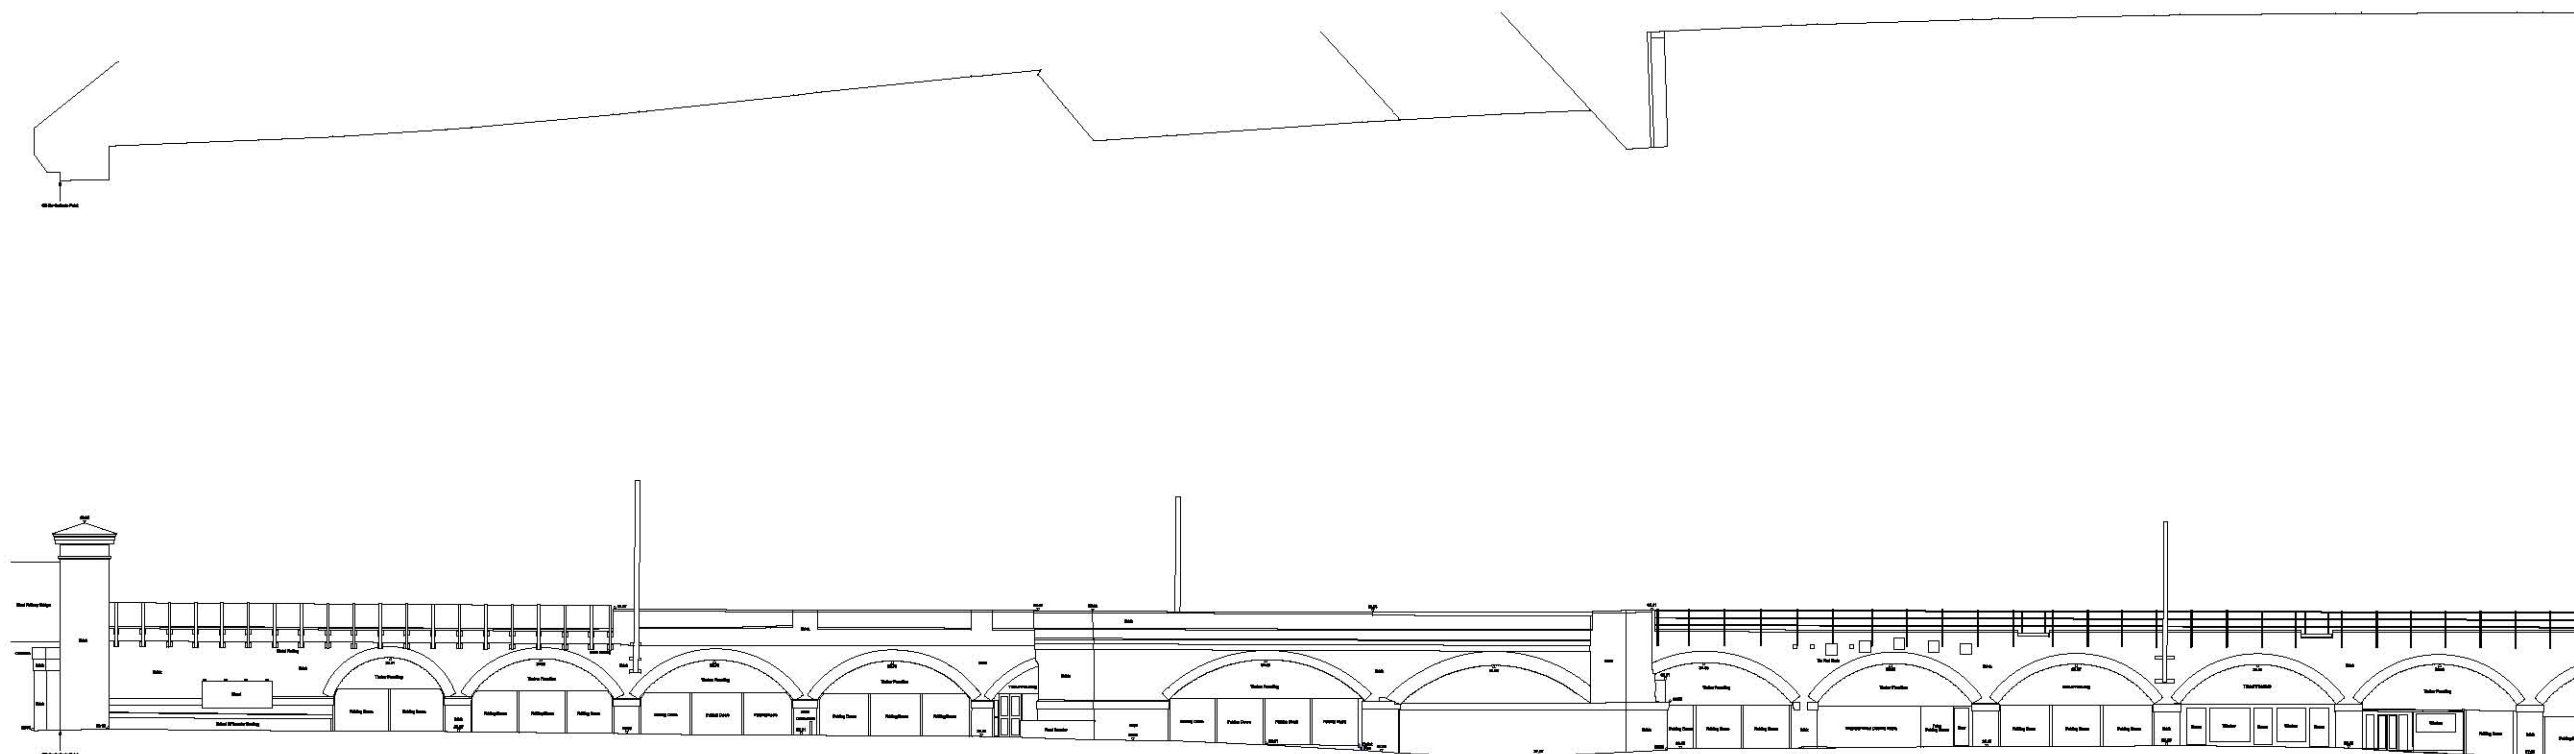

Datum 25.00 Metres

Rev	Date	Inf	Description	Checked
-----	------	-----	-------------	---------

PROJECT	
---------	--

CANAL MARKET

CLIENT	3
--------	---



DRAWING ORIGINATOR



Tel: 01494 718453
Fax: 01494 718453
e-mail: enquiry@kindsurveys.com

74 WATCHET LANE
HOLMER GREEN
HIGH WYCOMBE
BUCKINGHAMSHIRE
HP15 8UG

Originator Job Reference :-	E111
-----------------------------	------

DRAWING TITLE
SOUTH FACE BETWEEN
CASTLEHAVEN & TORBAY ST

ELEVATIONS

Drawing Status		Drawn By: KND SURVEYS	Date: 06.05.11
Information		Scales: 1:200 @ A1	Checked By: PGR
Tender			
Contract			

CT		Drawing no.	Rev.
	Sheet 1 of 2	E1111-CH-TS-1	