


1 JIB DOOR PROPOSED ELEVATION - CLOSED
Scale: 1:20

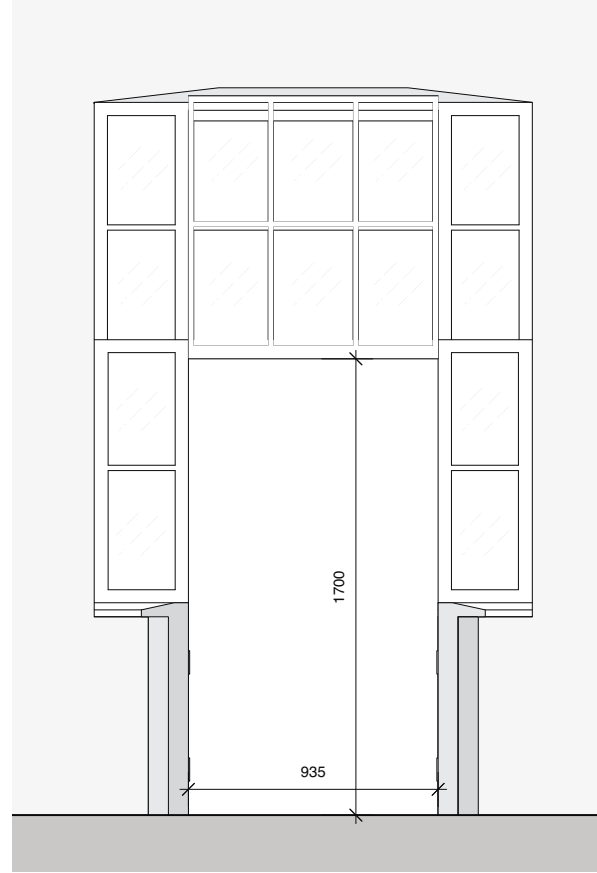

2 JIB DOOR PROPOSED ELEVATION - OPEN
Scale: 1:20

BLAUJEL ARCHITECTS

37 Claylands Road
Tel: +44 (0)20-7587 5100

London SW8 1NX
mail@blaujel.com

client **KAREN & NAT LE ROUX**

project / location
**26 JOHN STREET
BLOOMSBURY
LONDON
WC1N 2BW**

drawing title **JIB DOOR PROPOSAL**


start date **SEPT 2011**

scale **1:20**

drawing no. **10292/2.0**

revision **1**

revision - date - description

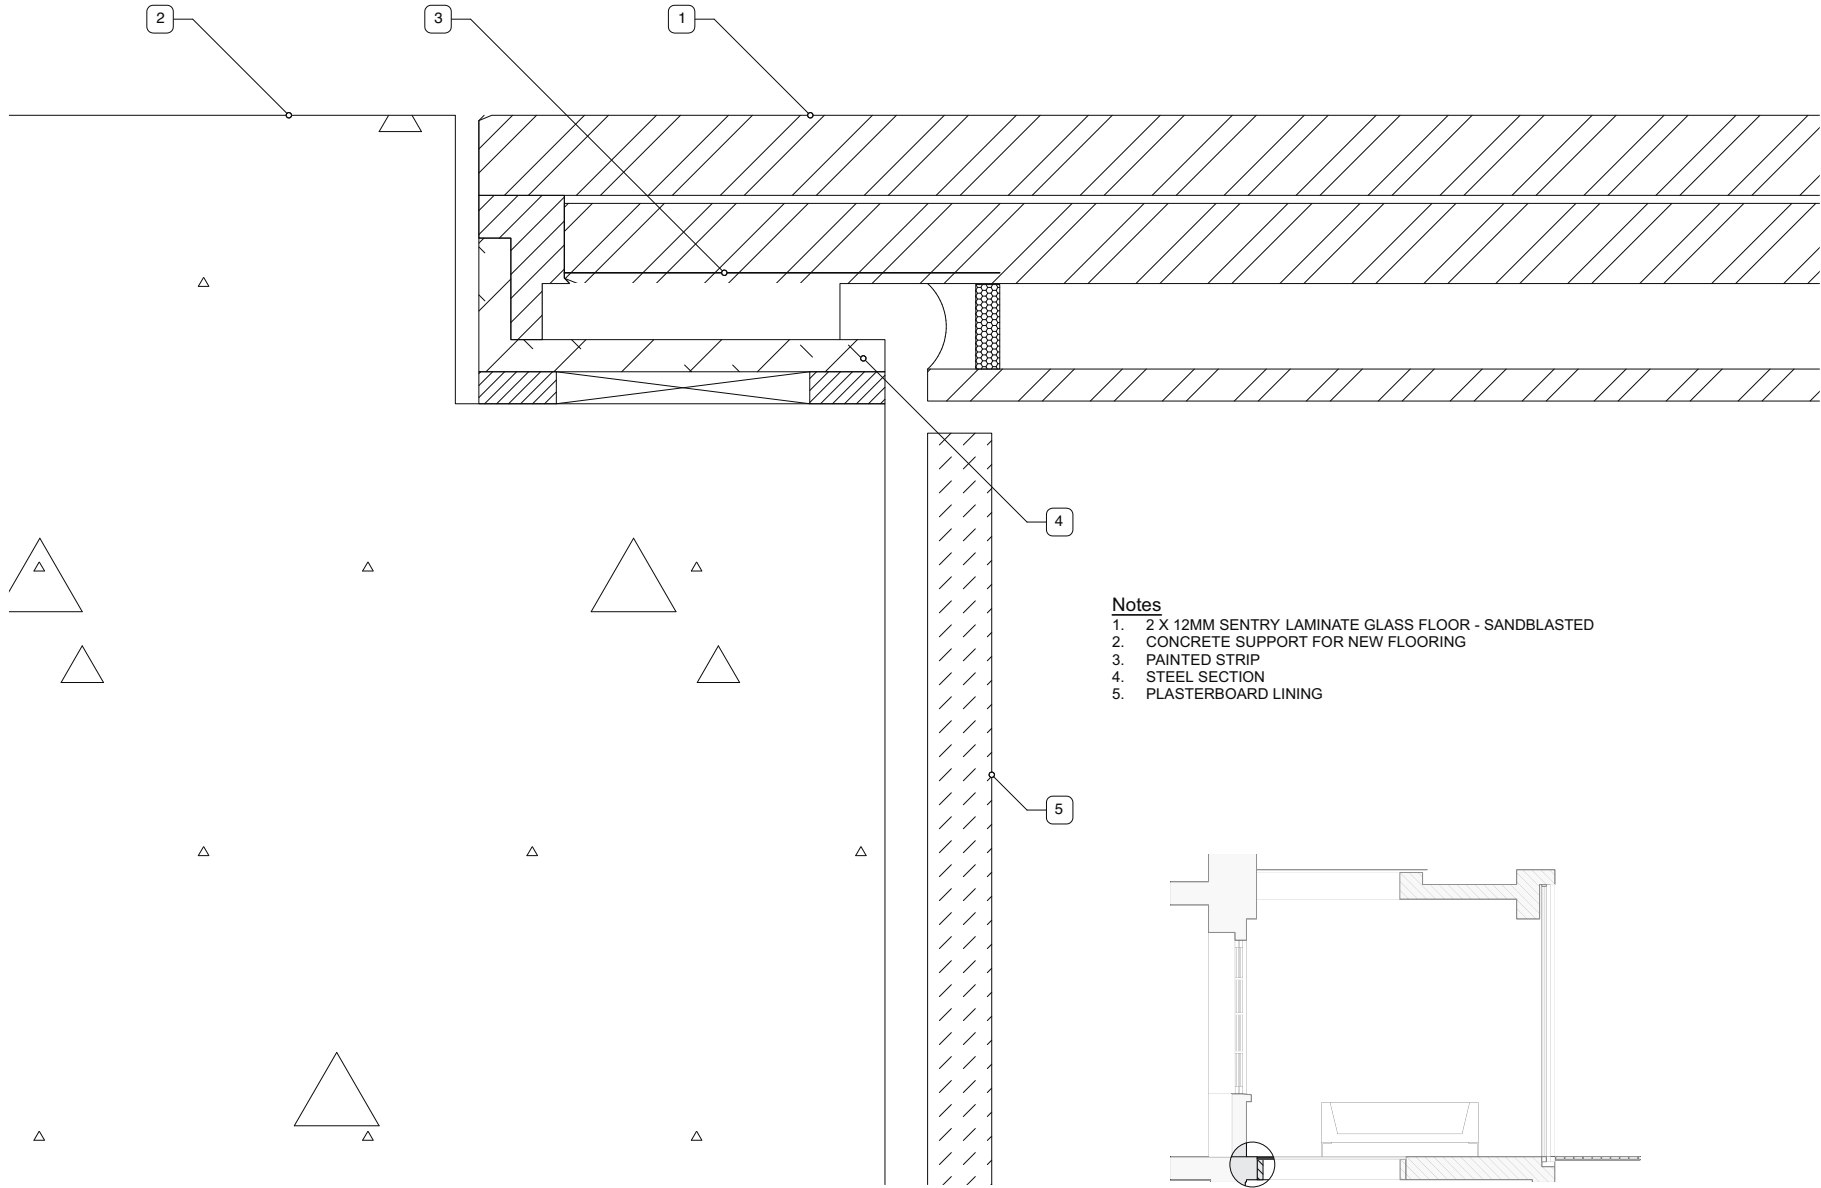

Notes

1. 2 X 12MM SENTRY LAMINATE GLASS FLOOR - SANDBLASTED
2. CONCRETE SUPPORT FOR NEW FLOORING
3. PAINTED STRIP
4. STEEL SECTION
5. PLASTERBOARD LINING

1 GLAZED FLOOR JUNCTION DETAIL
Scale: 1:1

2 SECTION DETAIL KEY

BLAUER ARCHITECTS
37 Clavlands Road
Tel: +44(0)20-7587 5100

London SW8 1NX
mail@blauer.com

client **KAREN & NAT LE ROUX**


project / location **26 JOHN STREET
BLOOMSBURY
LONDON
WC1N 2EW**

drawing title **GLASS FLOOR
SECTION DETAIL**

start date **SEPT 2011** scale **1:1**

drawing no. **10029/2.5** revision **/**

revision - date - description

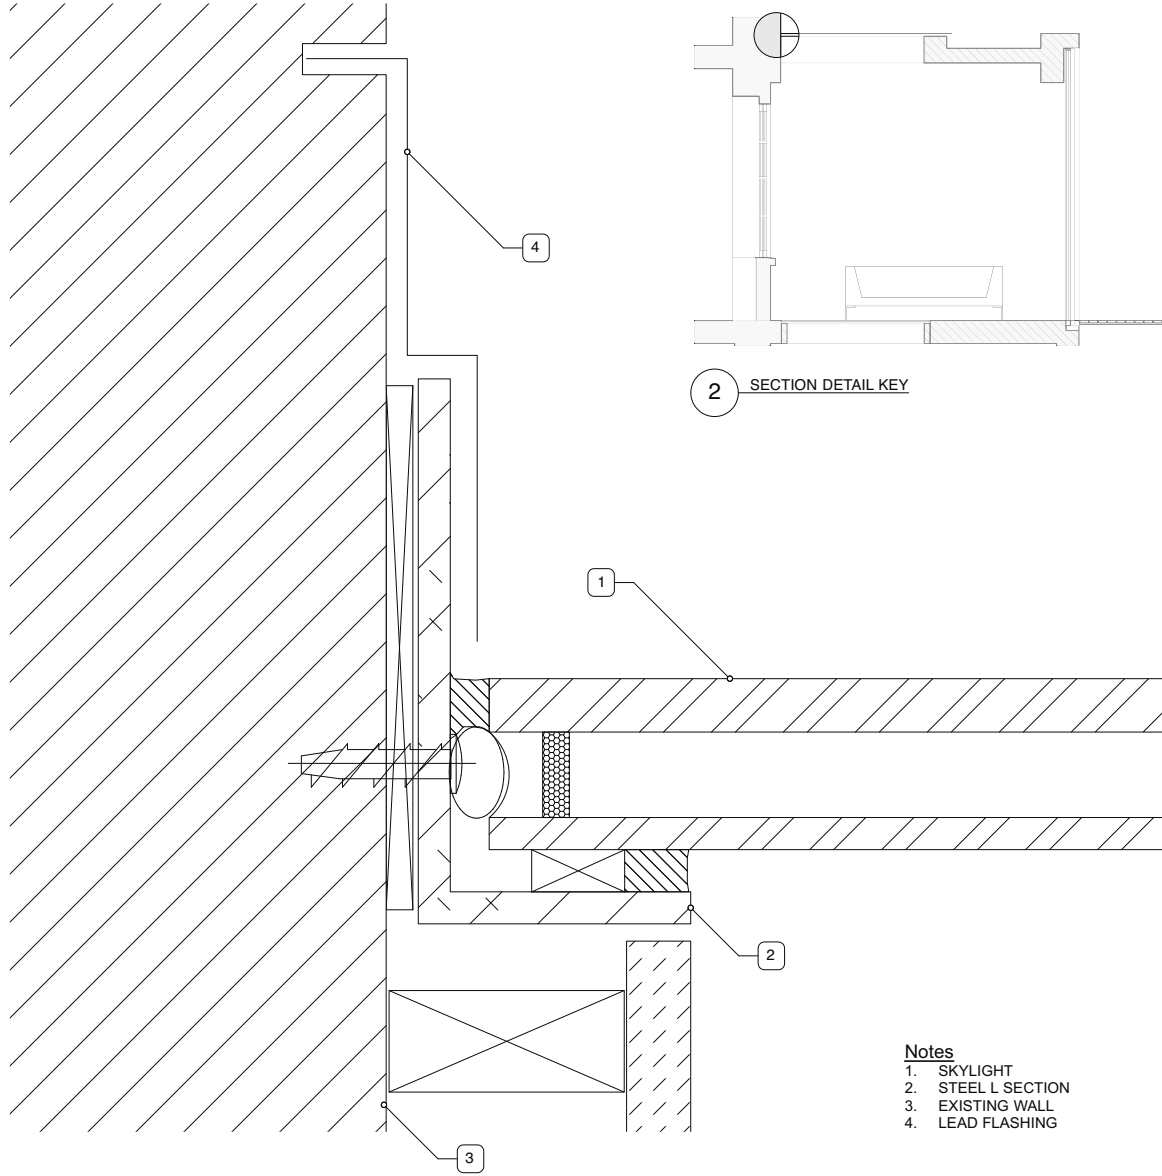

1 GLAZED FLOOR JUNCTION DETAIL
Scale: 1:1

2 SECTION DETAIL KEY

- Notes**
1. SKYLIGHT
 2. STEEL L SECTION
 3. EXISTING WALL
 4. LEAD FLASHING

BLAUDEL ARCHITECTS

37 Claylands Road
Tel: +44(0)20-7587 5100

London SW8 1NX
mail@blauel.com

revision - date - description

client **KAREN & NAT LE ROUX**

project / location
**26 JOHN STREET
BLOOMSBURY
LONDON
WC1N 2EW**

start date **SEPT 2011** scale **1:1**

drawing no. **10229/2.6** revision **/**

drawing title
**ROOF LIGHT
SECTION DETAIL**