



- General Notes**
1. Dimensions are in millimetres unless stated otherwise.
 2. Levels are in metres AOD unless stated otherwise.
 3. Dimensions govern. Do not scale off drawing.
 4. All dimensions to be verified on site before proceeding.
 5. All discrepancies to be notified in writing to make architect.
- © make it, 2006

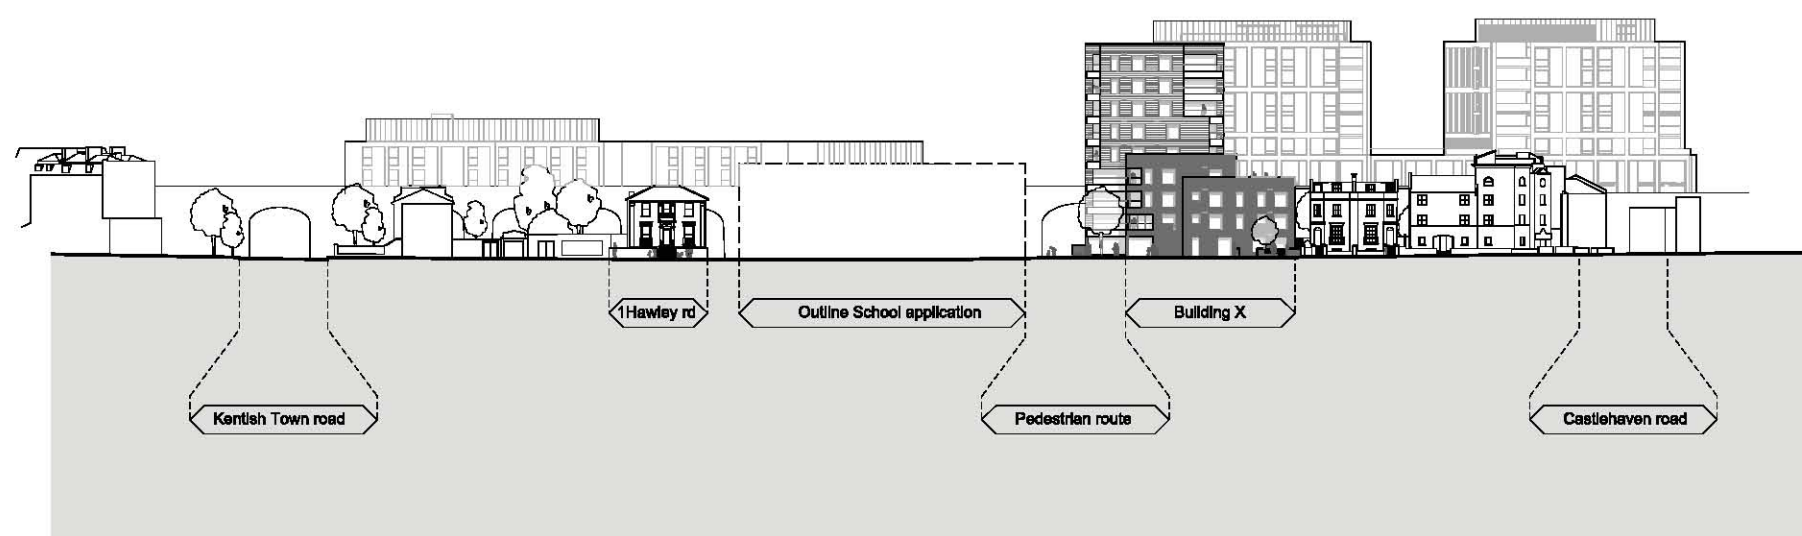

Hawley Road Elevation

1:500

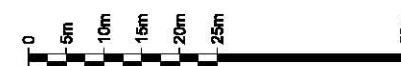

make


55-65 Whitfield Street
London W1T 4HE
tel +44 (0) 20 7636 5151
fax +44 (0) 20 7636 5252
info@makearchitects.com
www.makearchitects.com

**ALLFORD
HALL
MONAGHAN
MORRIS**

ARCHITECTS Ltd
2ND FLOOR, BLOCK G, 5-23 OLD STREET
LONDON EC1V 9HL
TEL 020 7251 5261 FAX 020 7251 5123
WEB WWW.AHMM.CO.UK

Client	
--------	--

**Stanley Sidings
Limited**

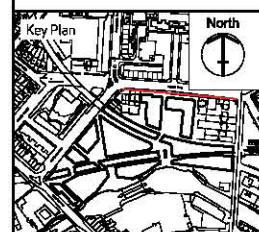Project
Camden Lock Village

Drawing Title
**Site Elevations
Hawley Road**

Scale	Paper Size	Date
1:500	@A1	30.09.11

Project No.	Draw No.	Rev. No.
0180	P2102	