



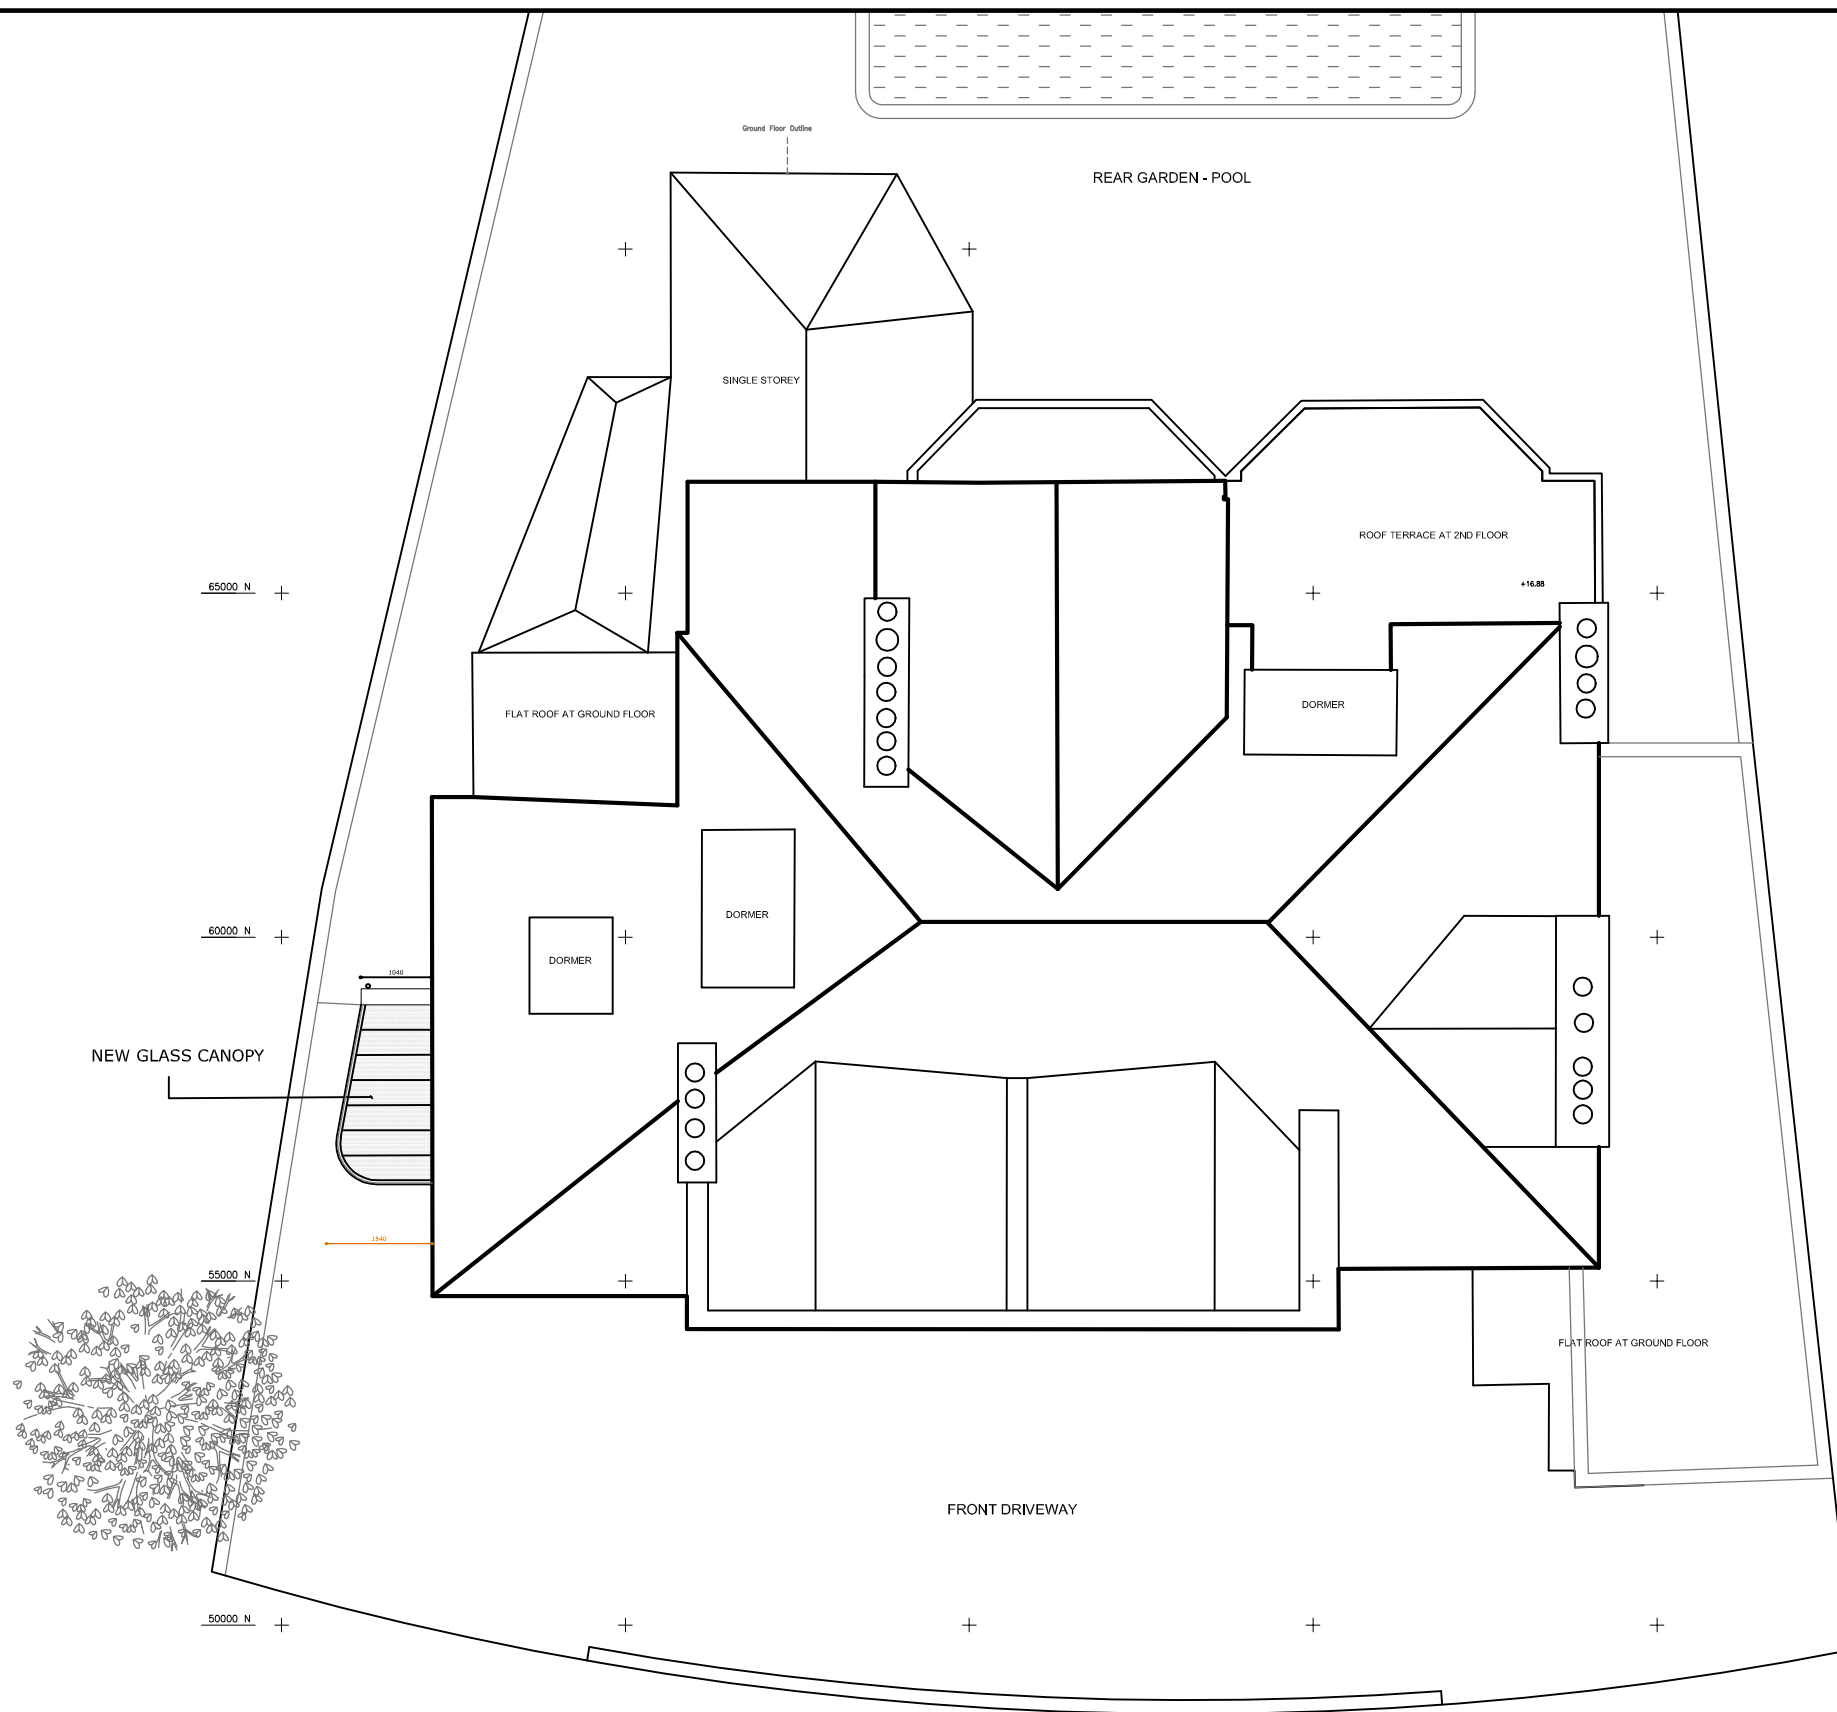

ARCHIC
DAVID HINGAMP dip. arch. RIBA - architecte DPLG

98 BELLENDEN ROAD
LONDON SE15 4RF
hingamp@archic.co.uk - www.archic.co.uk

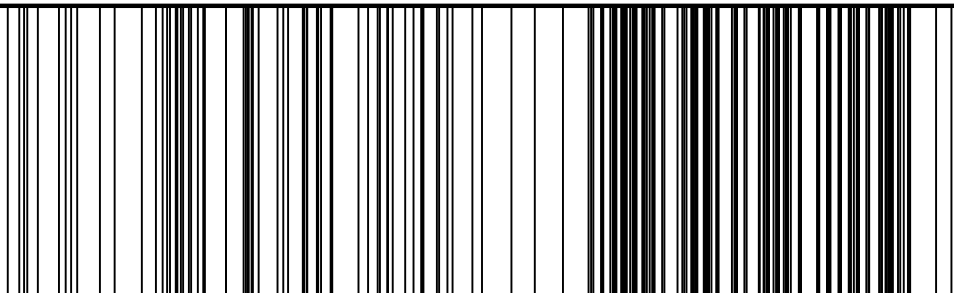

Z.Obradovic
55, Elsworthy road
LONDON NW3 3BS

PLANNING

PROPOSED ROOF PLAN

paper size: A2

Scale: 1/100

8

04.10.2011