


SIDE ELEVATION ( WEST )

1.Copyright of this drawing belongs & is vested in Archic Architectures chics and may not be reproduced or distributed in any way or for any purpose without written consent by Archic. This document is the property of Archic and copyright is reserved by them.  
2.All dimensions to be checked on site by contractor prior to commencement of works. Do not scale from the drawings. Any discrepancies are to be notified to the Project manager.  
3.Drawings indicates design intent only.

A R C H I C  
DAVID HINGAMP dip. arch. RIBA - architecte DPLG  
98 BELLENDEN ROAD  
LONDON SE15 4RF  
hingamp@archic.co.uk - www.archic.co.uk

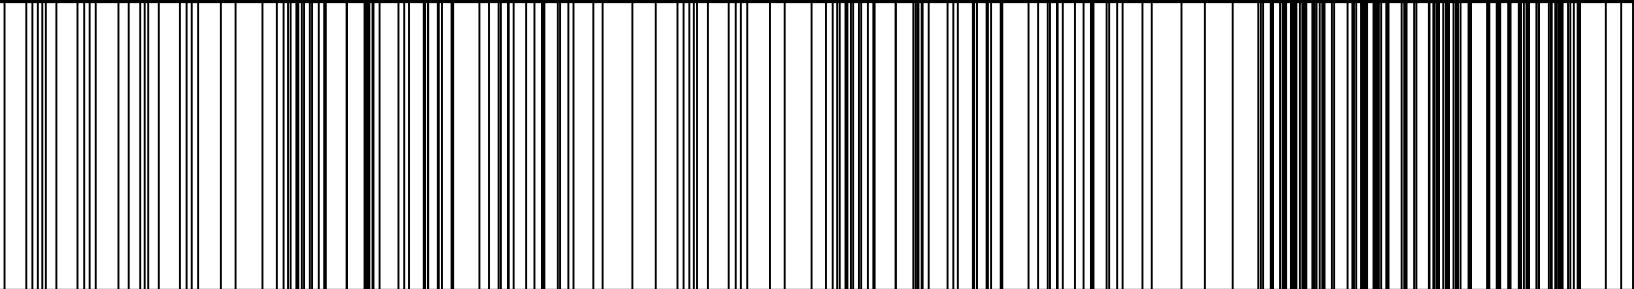

Z.Obradovic 55, Elsworth road LONDON NW3 3BS PLANNING PROPOSED WEST ELEVATION	paper size: A2
	Scale: 1/50
	14
	05.03.2010