
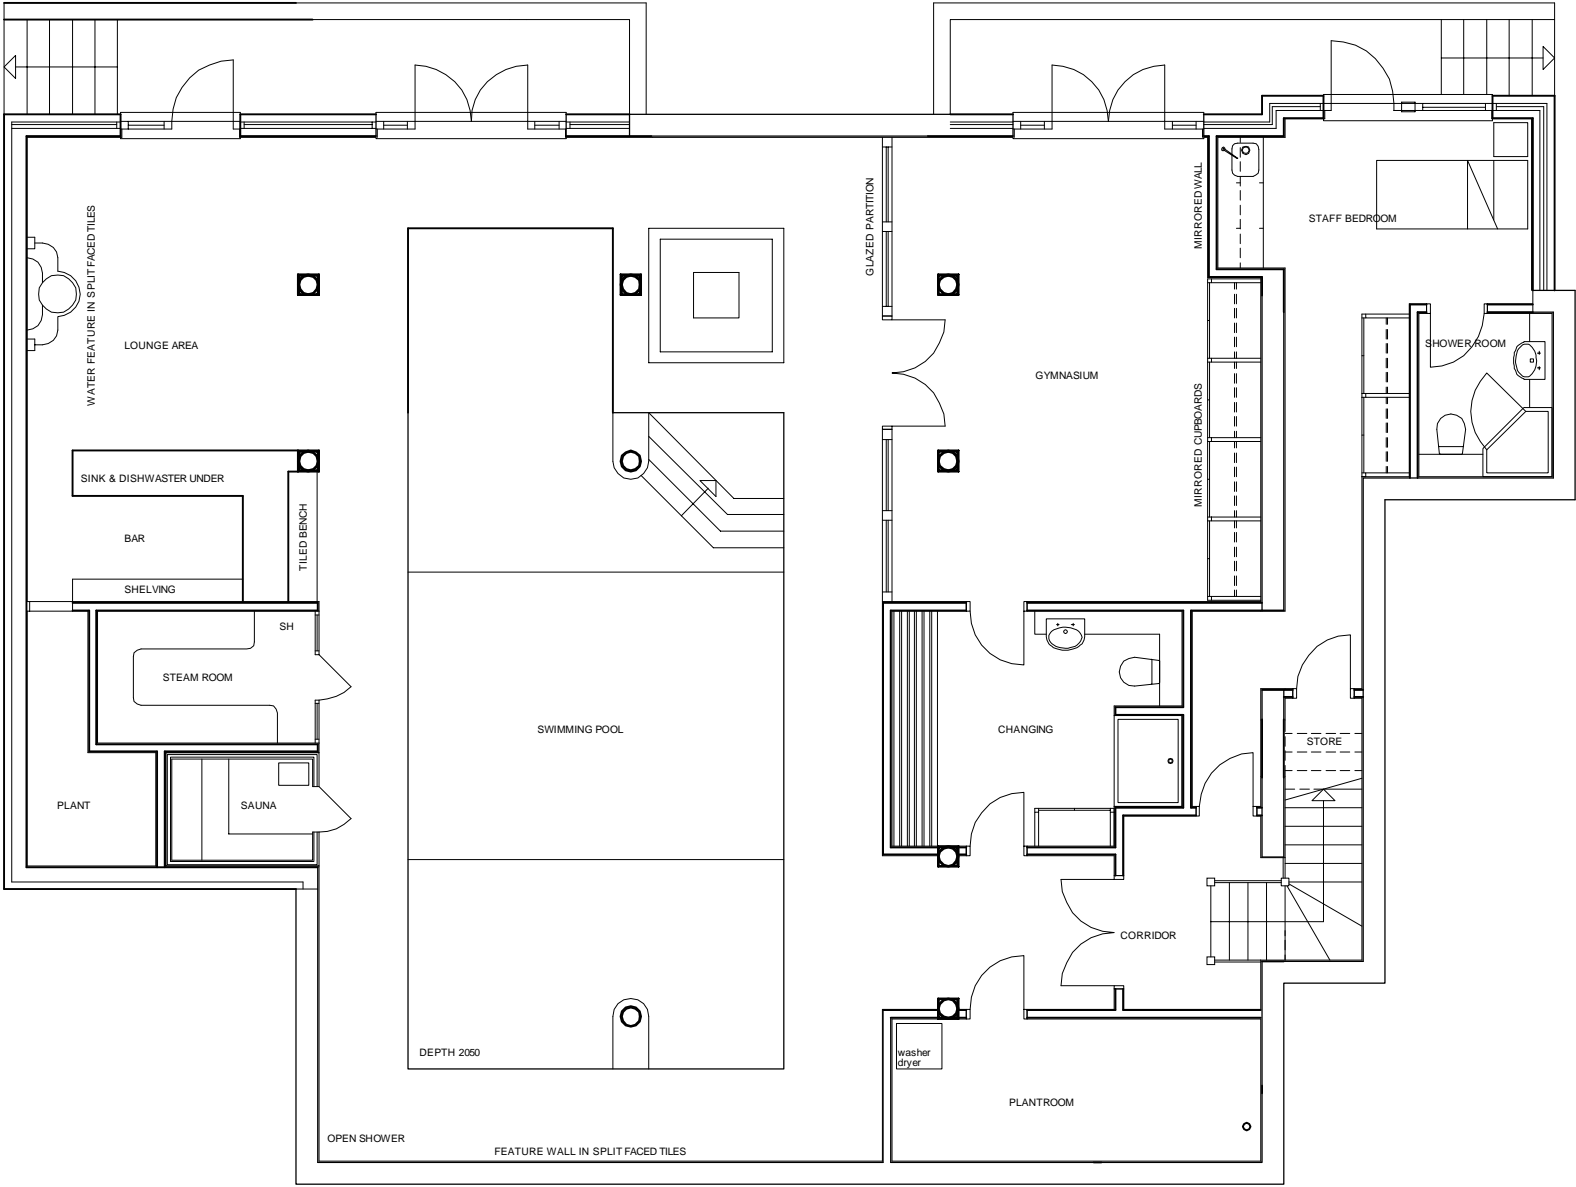


All dimensions are to be checked on site by the main contractor and verified prior to the commencement of any works

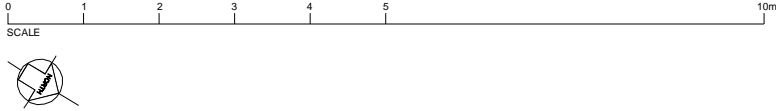

BASEMENT PLAN

D 23.09.11 staff area & changing revised  
C 09.09.11 replanned  
B 18.08.11 preliminary issue  
A 27.07.11 preliminary issue

REVISIONS

- ALL DIMENSIONS TO BE CHECKED ON SITE  
- TO BE READ WITH ALL CONTRACT DOCUMENTATION  
- ANY DISCREPANCIES TO BE REPORTED TO THE CONTRACT ADMINISTRATOR  
- DO NOT SCALE - IF IN DOUBT ASK

drawing status

HUNTER PRICE  
Chartered Architects  
7 MOUNT MEWS HIGH STREET  
HAMPTON MIDDLESEX TW12 2SH  
tel 020 8213 5893 fax 0700 602 2769  
email mail@hnparchitects.co.uk

project title  
Mr & Mrs Fafalios  
1 HAVERSHAM PLACE  
HIGHGATE N6 6NG

drawing title  
BASEMENT  
LAYOUT PLAN  
PROPOSED

project no. drawing no. rev scale drawn by date  
1762 114 D 1:100@A3 RFH 27.07.11

HUNTER  
PRICE