




Side (South-West) Elevation

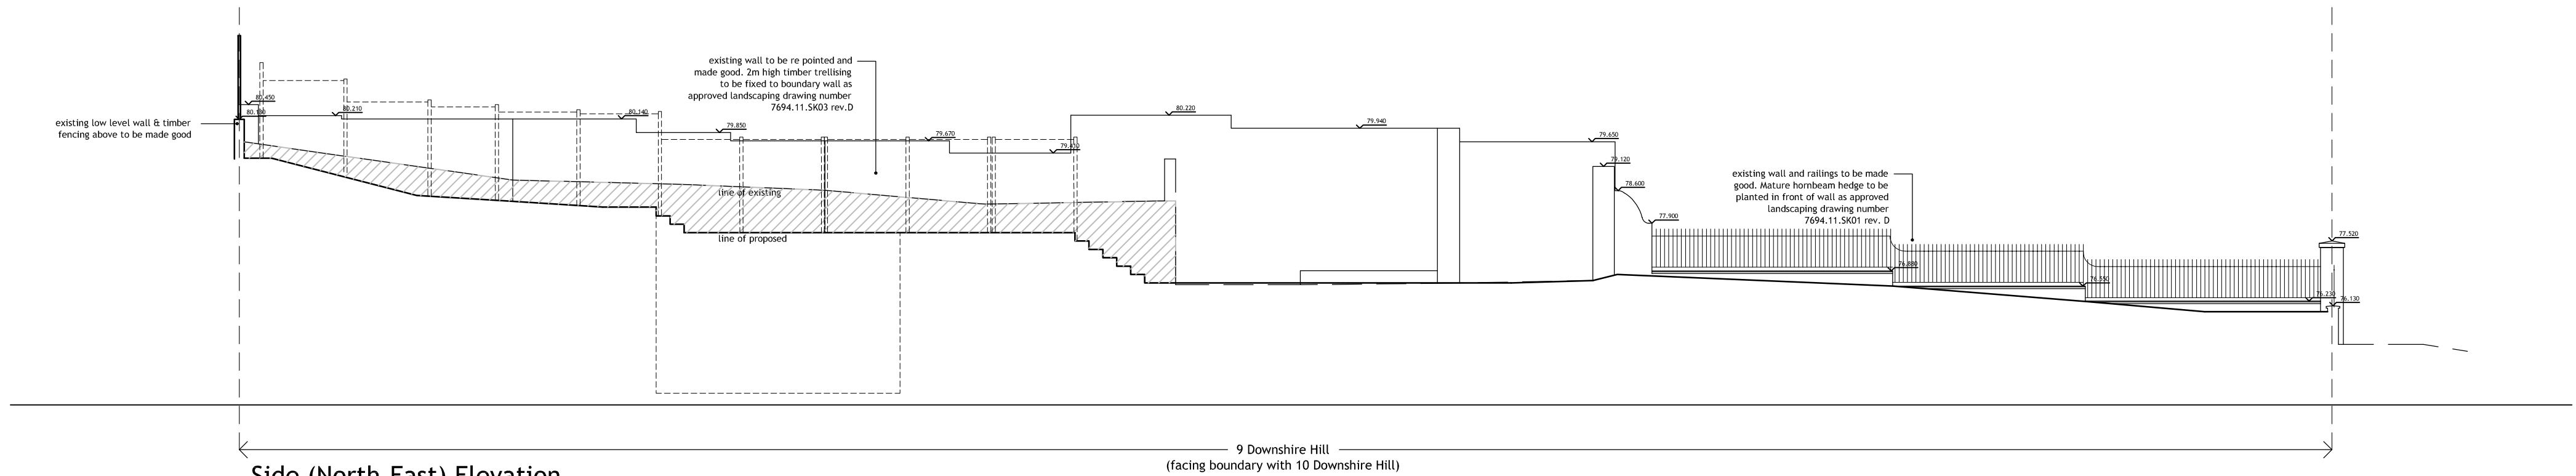

Side (North-East) Elevation

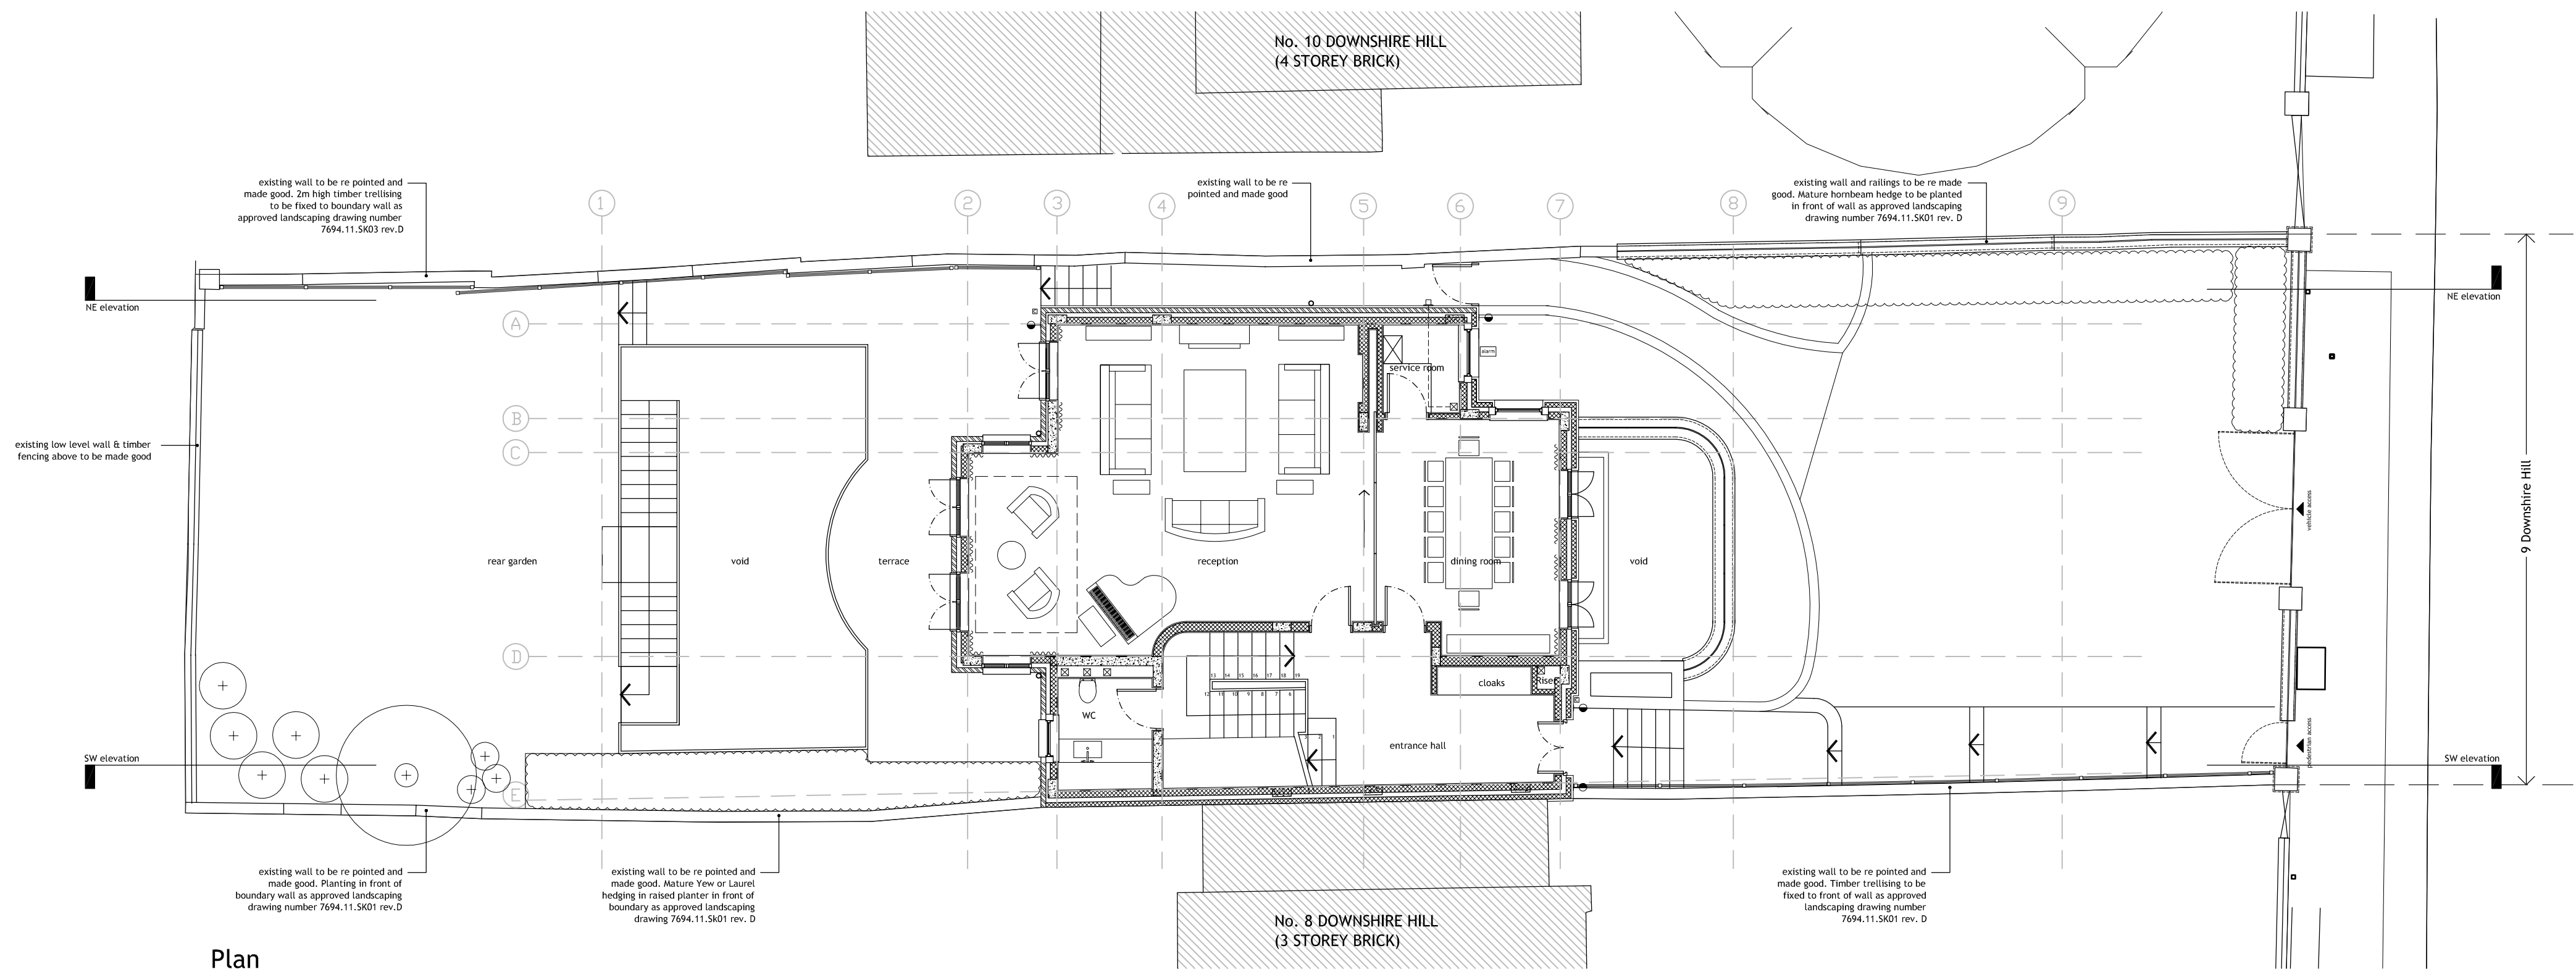

Plan

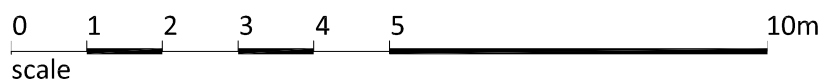

revisions
note



project
Manor House
9 Downshire Hill
London
NW3 1NR
client

PLANNING
drawing
Boundary
Elevations & Plan

drawn checked date
LB JE 10.10.2011
scale paper size
1:100 @ A1
drawing no

7412 / 18