


notes:


Do not scale from this drawing

All dimensions to be checked on site and any discrepancies reported to the Architect/Contract Administrator before proceeding with the works on site, or off-site fabrication


Subject to site survey and inspection

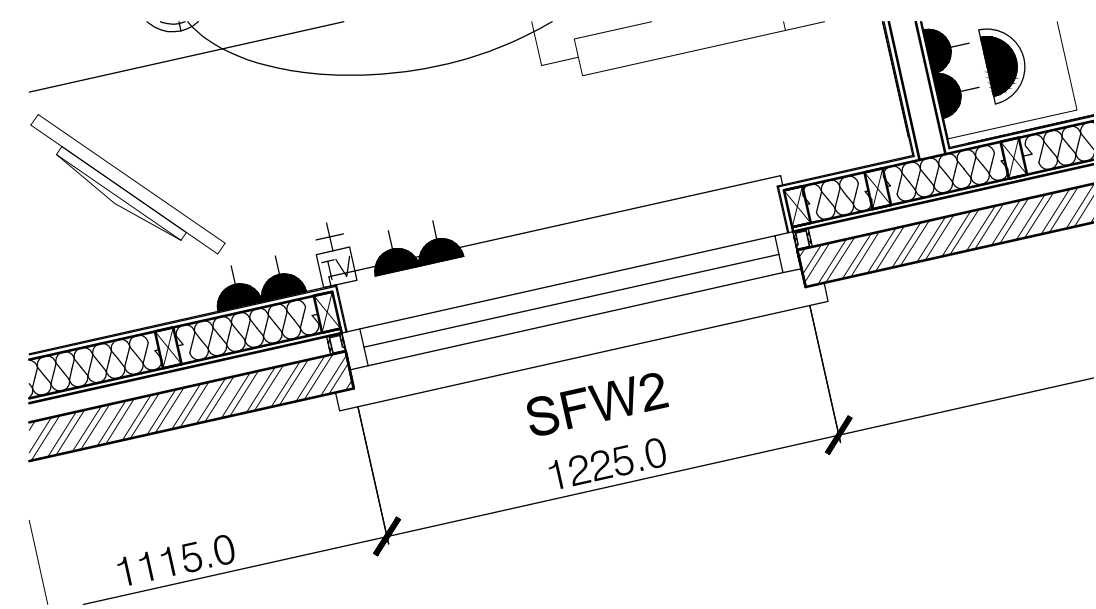

PART PLAN 1:20

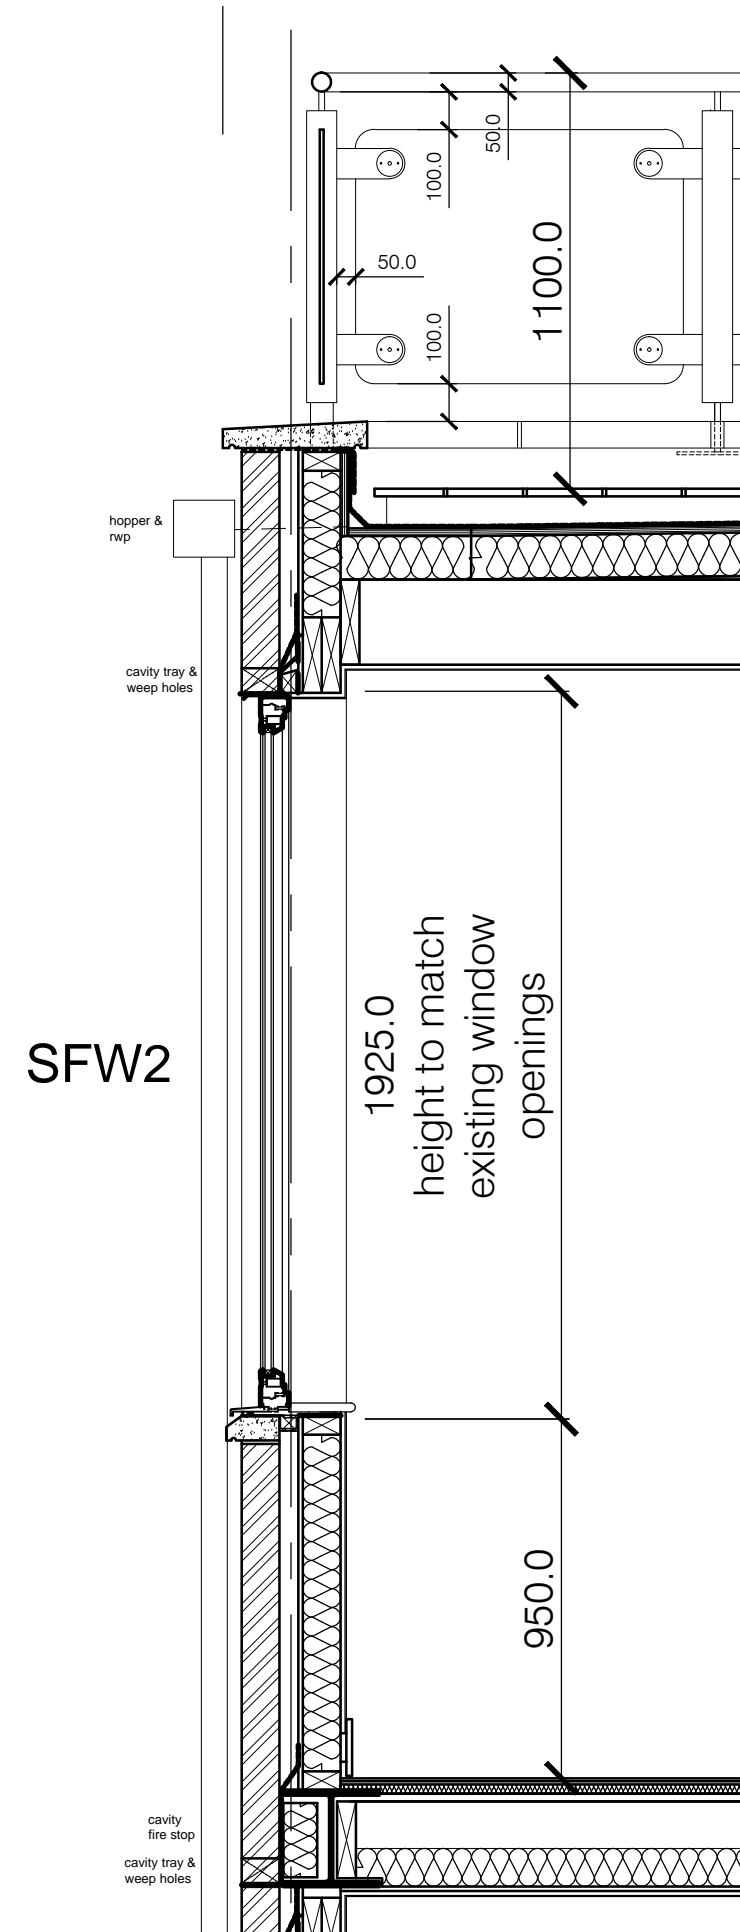

SECTION THROUGH EXTENSION WINDOW 1:20

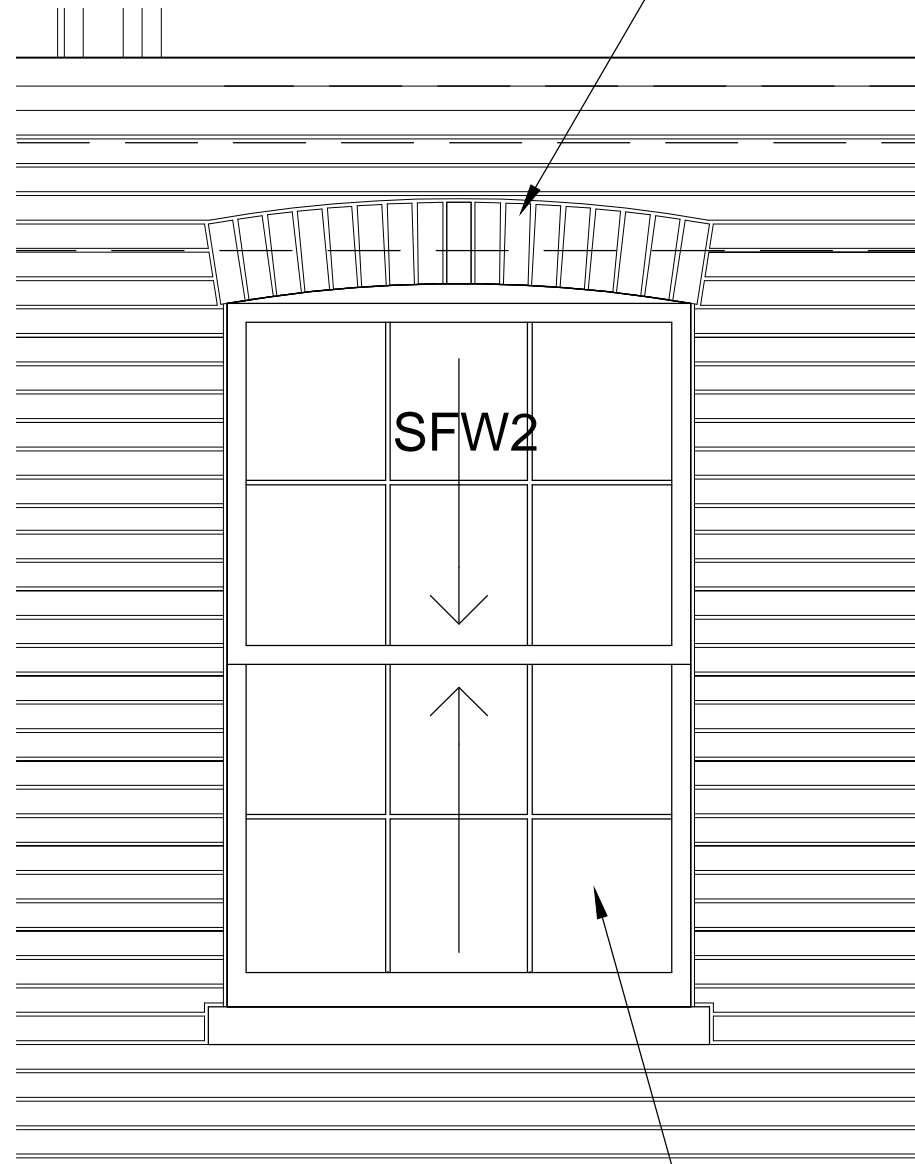


EXTENSION WINDOW ELEVATION 1:5



PHOTO OF EXISTING WINDOW N.T.S

CURVED BRICK SOLDIER COURSE ABOVE WINDOWS AT SECOND FLOOR LEVEL TO MATCH ORIGINAL DETAIL. STRAIGHT SOLDIER COURSE ABOVE WINDOWS AT FIRST FLOOR LEVEL TO MATCH EXISTING FIRST FLOOR WINDOWS.

NEW WINDOWS TO BE FINISHED IN UPVC. SASH PATTERN WINDOWS WITH PAINTED CONCRETE SILLS ALL TO MATCH EXISTING.

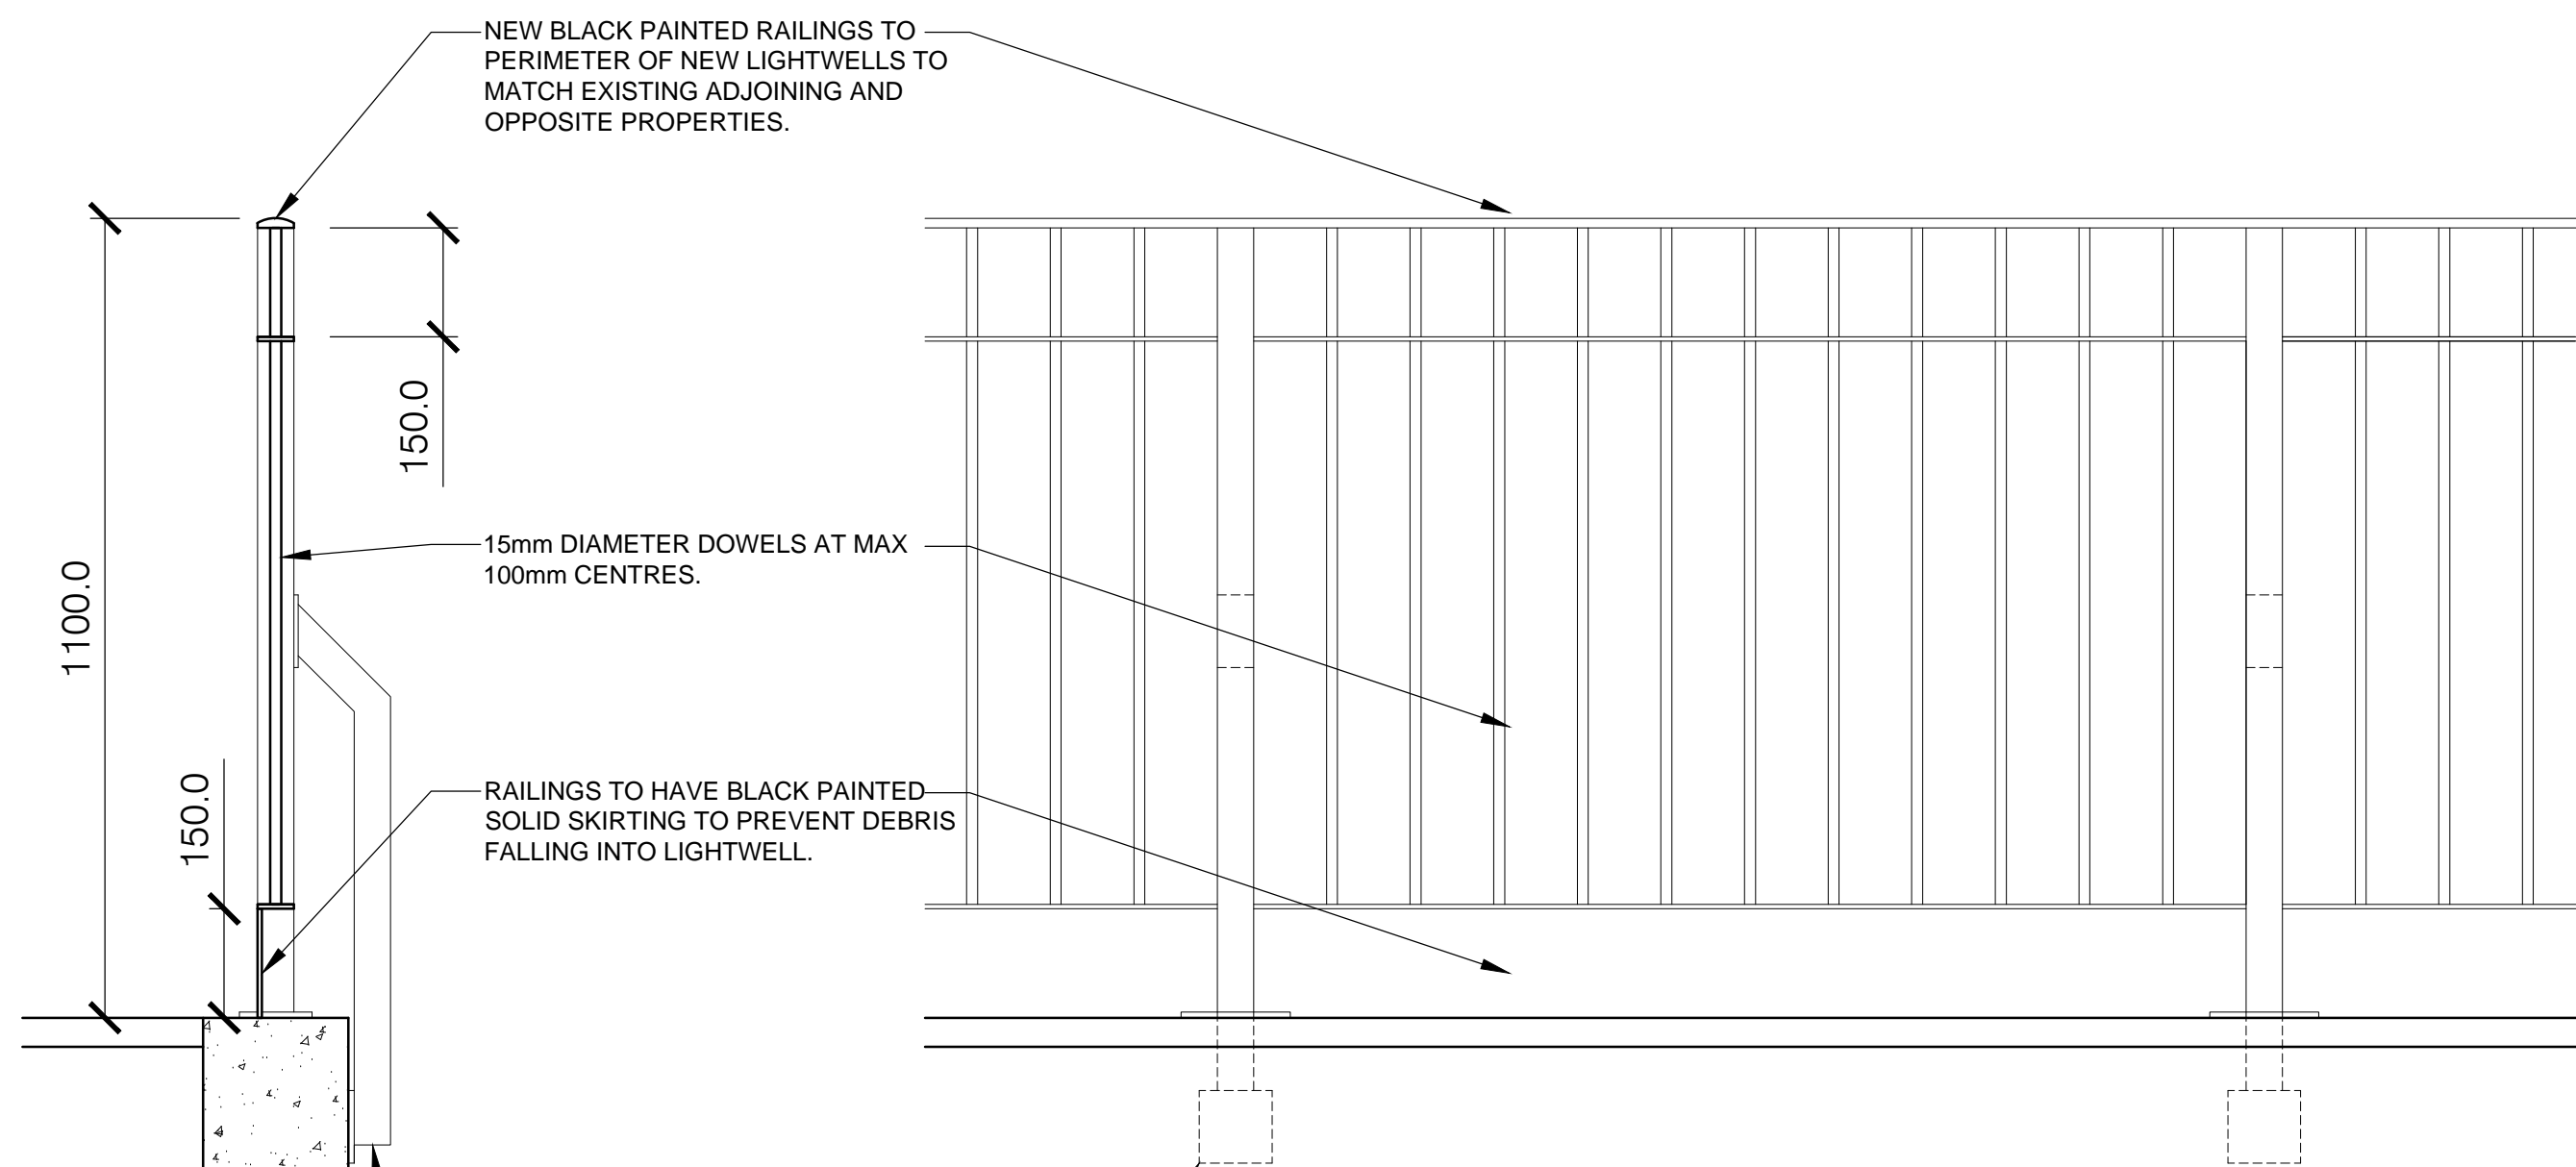

SECTION THROUGH RAILINGS/TOP OF LIGHTWELL RETAINING WALLS 1:10

ELEVATION OF PROPOSED RAILINGS 1:10



PHOTO OF BLACK PAINTED RAILINGS TO ADJOINING PROPERTY N.T.S

For Approval

revision	description	date
ga	GENESIS ARCHITECTS LTD 7 St Margaret Road, Stanstead Abbots Ware Hertfordshire SG12 8EP T: 01920 877998 F: 01920 877998 E: genesisarchitects@btconnect.com W: www.genesisarchitects.ltd.uk	
client	MR ARYEH MOORE	
project	REFURBISHMENT AND EXTENSION AT 2 QUEENS CRESCENT CHALK FARM LONDON NW5 4EP	
title	PLANNING CONDITIONS	
date	SEPT 11	scale AS SHOWN drawn IRMB
drawing no	GAL 120 (WD) 040 /	revision