


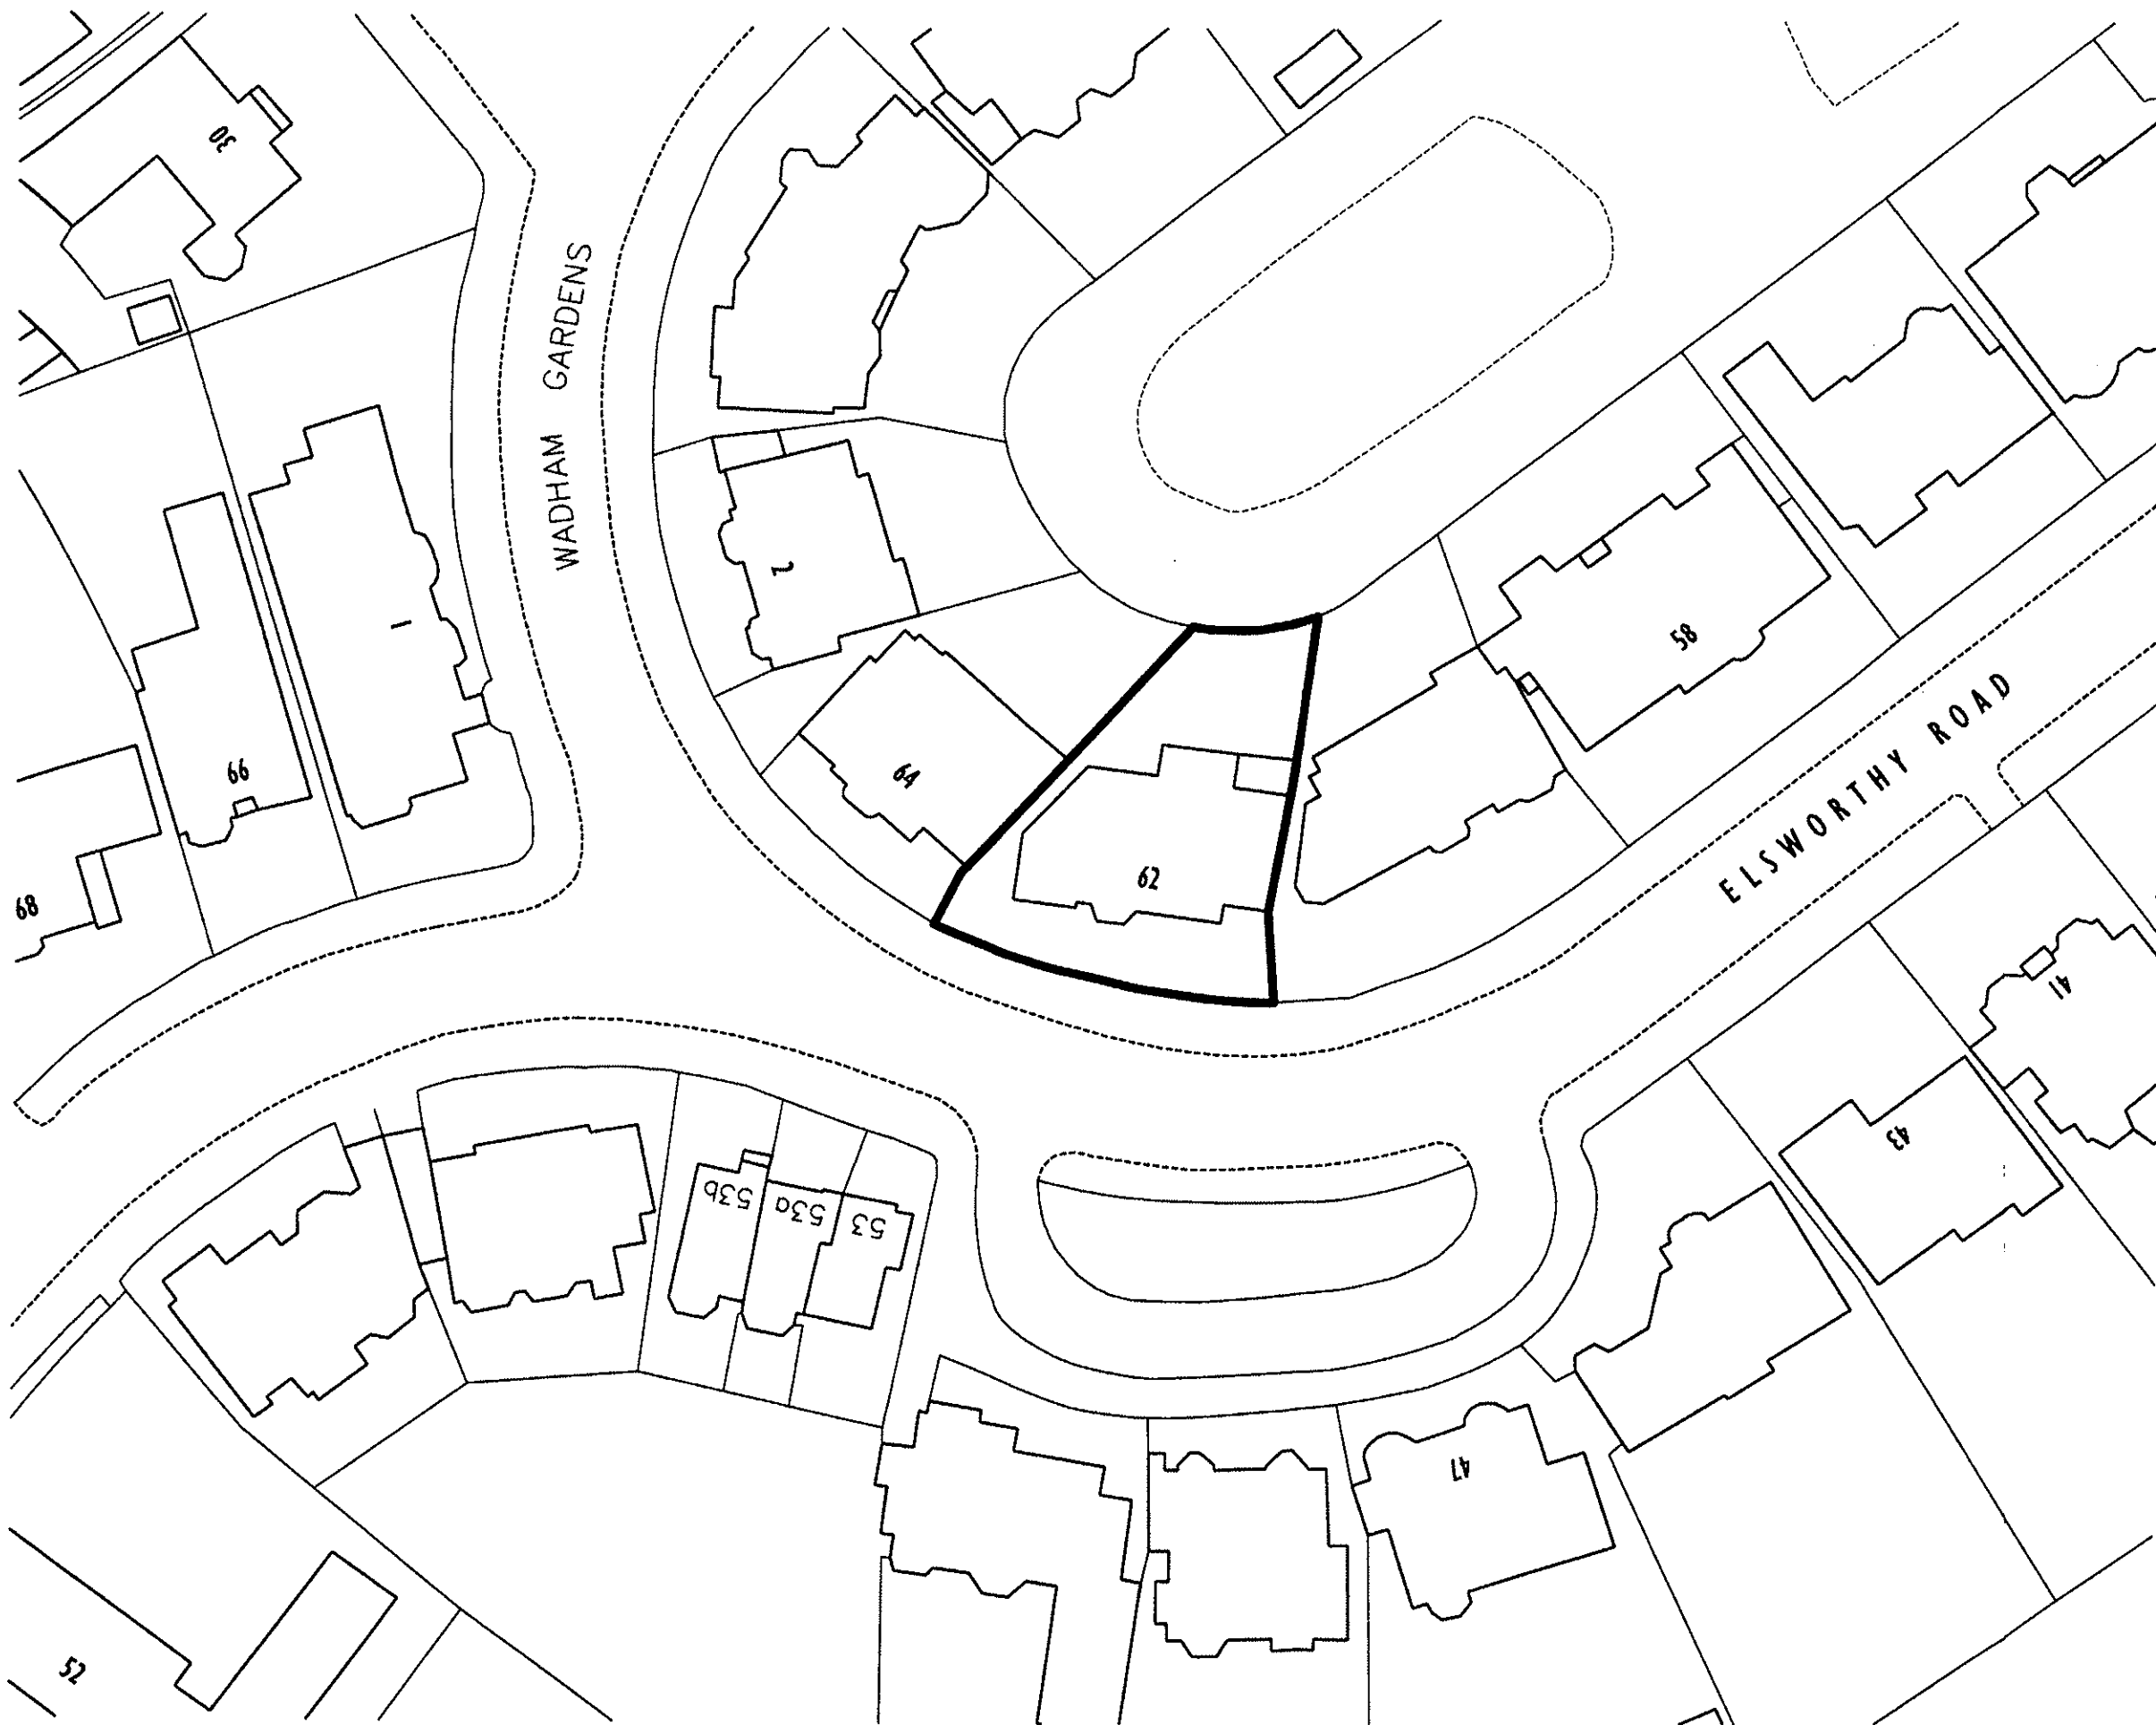

This drawing is protected under Copyright and at no time should any portion of this drawing be reproduced or copied without the permission of the Architect.
(Design Copyright Act 1988)

This drawing must not be used for purposes other than that for which it is provided. It is supplied without liability for any errors or omissions.

Do not scale from this drawing. All dimensions to be checked on site. All drawings subject to Statutory Authority Approval.

NOTES:

0	First Issue	10.09.10
---	-------------	----------

no:	rev:	date:
-----	------	-------

status: **EXISTING**

W O L F F
A R C H I T E C T S

20 artesian road
notting hill
london w2 5ar
tel 020 7229 3125
fax 020 7229 3257
info@wolffarchitects.co.uk

project: 62 Elsworthy Road
London, NW3 3BT

dwg no:	1009-EX-100	rev no:	0
---------	-------------	---------	---

drawing title: **EXISTING LOCATION PLAN**

date:	10.09.10	scale:	1:500@A3
-------	----------	--------	----------