


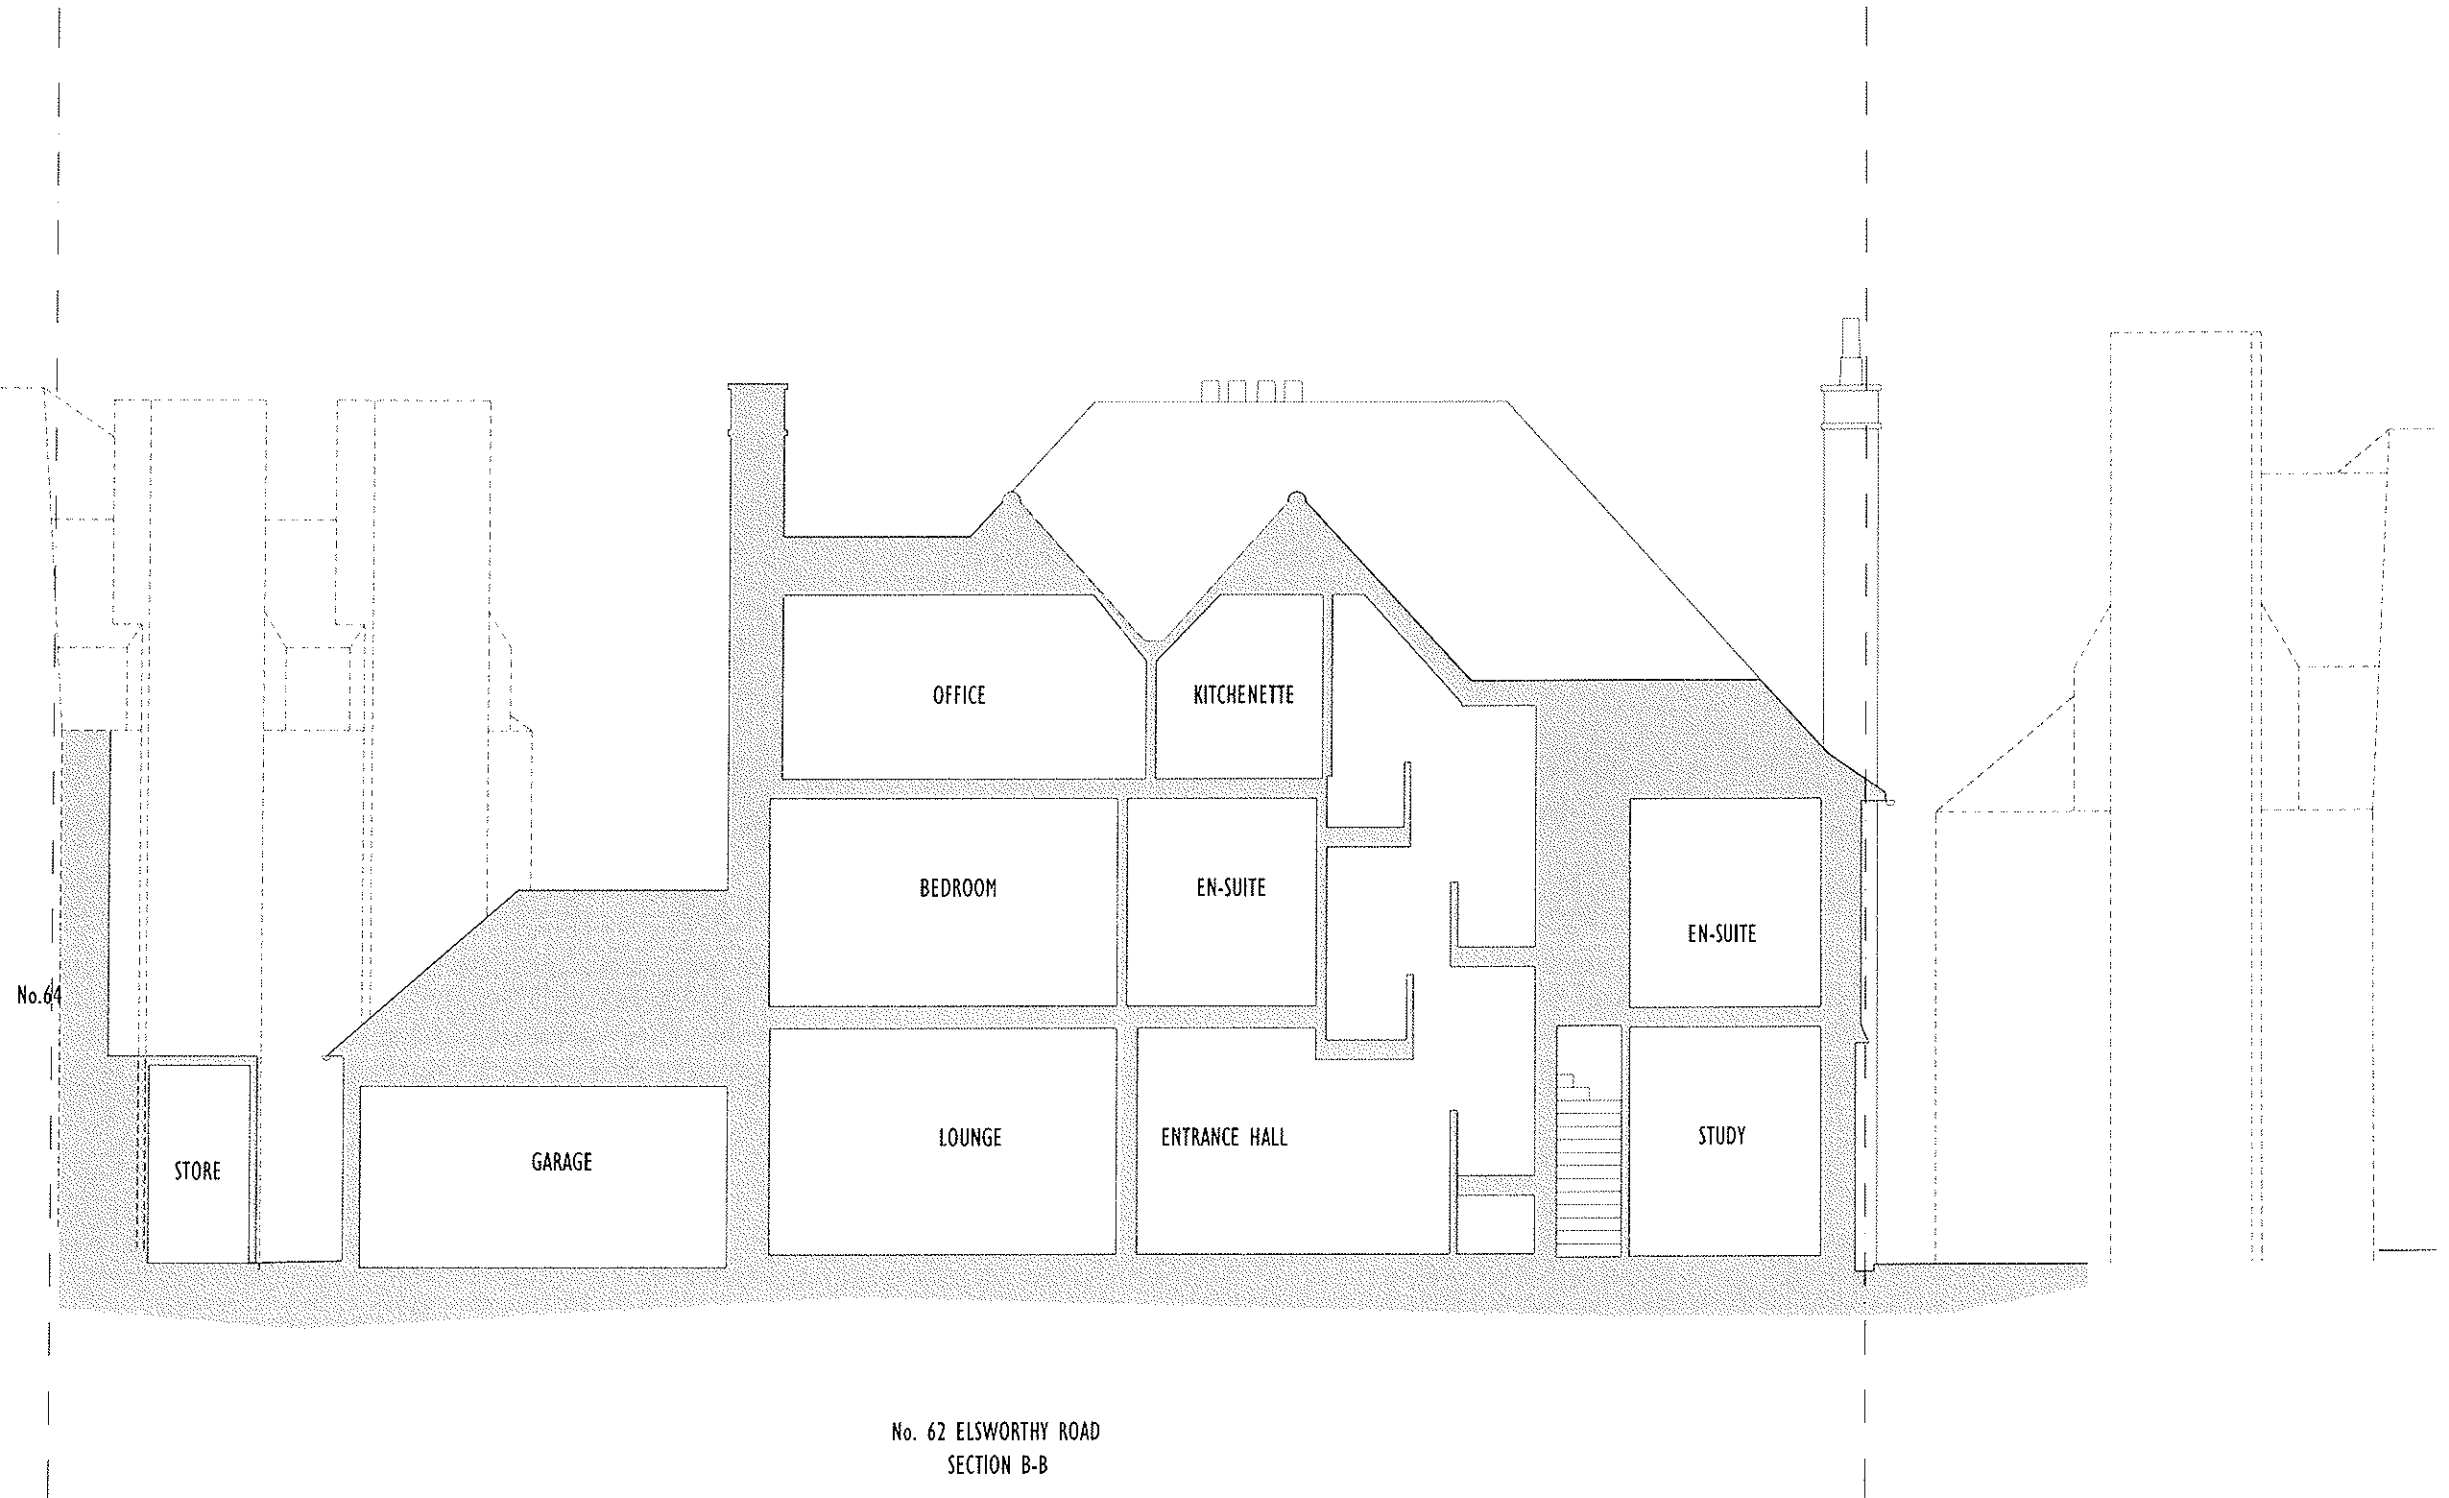

W O L F
ARCHITECTS

16 lambton place
notting hill
london w11 2sh
tel 02072293125
fax 02072293257
info@wolffarchitects.co.uk

NOTES:
This drawing is prepared under copyright act and no one
should copy or reproduce it without the permission of the Architect (Design Copyright Act 1988).
This drawing must not be used for purposes other than that
for which it is provided. It is supplied without liability for
any errors or omissions.
Do not scale from this drawing. All dimensions to be checked
on site. All drawings subject to Statutory Authority Approval.

NO.	REV.	DATE
0	First Issue	27.09.10

NO.	REV.	DATE

STATUS: EXISTING	PROJECT:	62 ELSWORTHY ROAD LONDON, NW3 3BU		DWG NO.:	EXISTING LONG SECTION BB	
	DATE:	22.09.10	SCALE:	1:50 @ A1	DWG NO.:	1009-EX-146
				REV NO.:	0	