


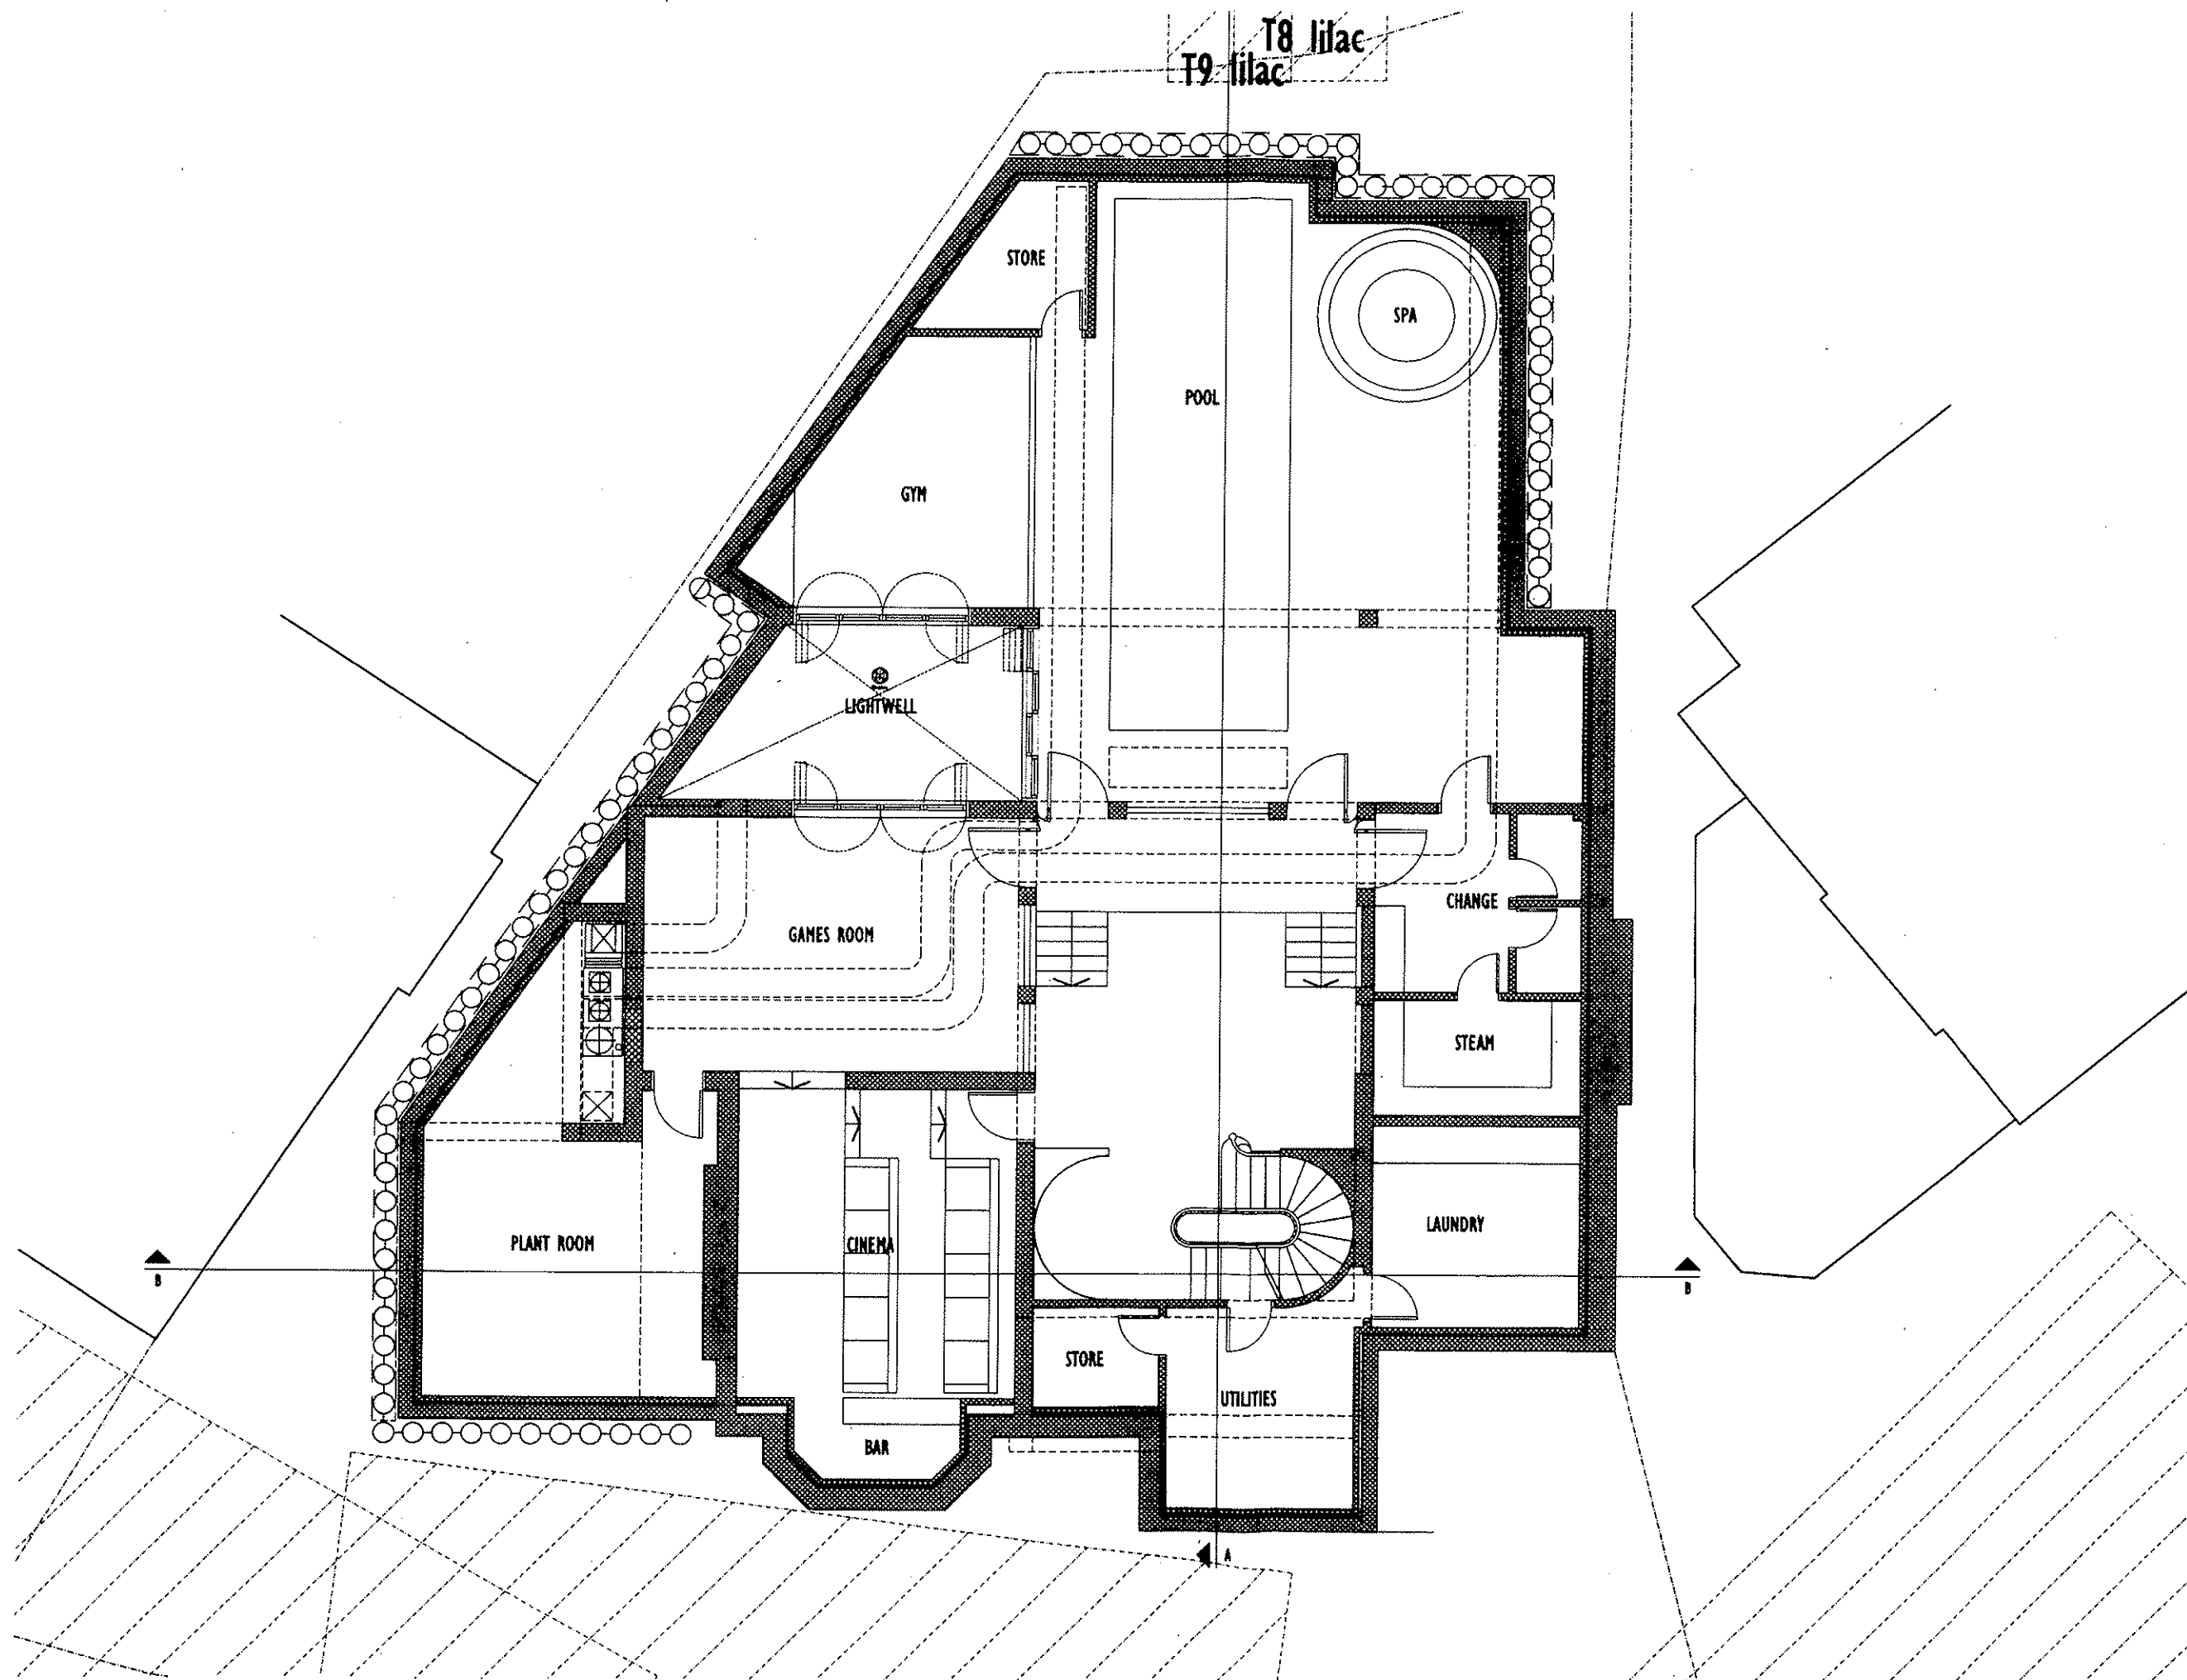

This drawing is protected under Copyright and as such should not be reproduced or copied without the permission of the Architect. (Design Copyright Act 1988)

This drawing must not be used for purposes other than that for which it is provided. It is supplied without liability for any errors or omissions.

No scale from this drawing. All dimensions to be checked on site. All drawings subject to Statutory Authority approval.

NOTES

B	Reduced boundary to side and rear and front lightwell removed	02.02.11
A	Minor Amendments	29.11.10
0	First issue	27.09.10

DATE	REV	DATE
------	-----	------

SCALE: PLANNING

W O L F
ARCHITECTS

16 Lambton Place
Notting Hill
London W11 2SH
Tel: 0207 229 1235
Fax: 0207 229 1257
info@wolfarchitects.co.uk

project: 62 Elsworth Road,
London, NW3 3BU

drawing no:	1009-PL-232	REV	B
-------------	-------------	-----	---

drawing title: PROPOSED
BASEMENT PLAN

date:	22.09.10	scale:	1/50
-------	----------	--------	------