
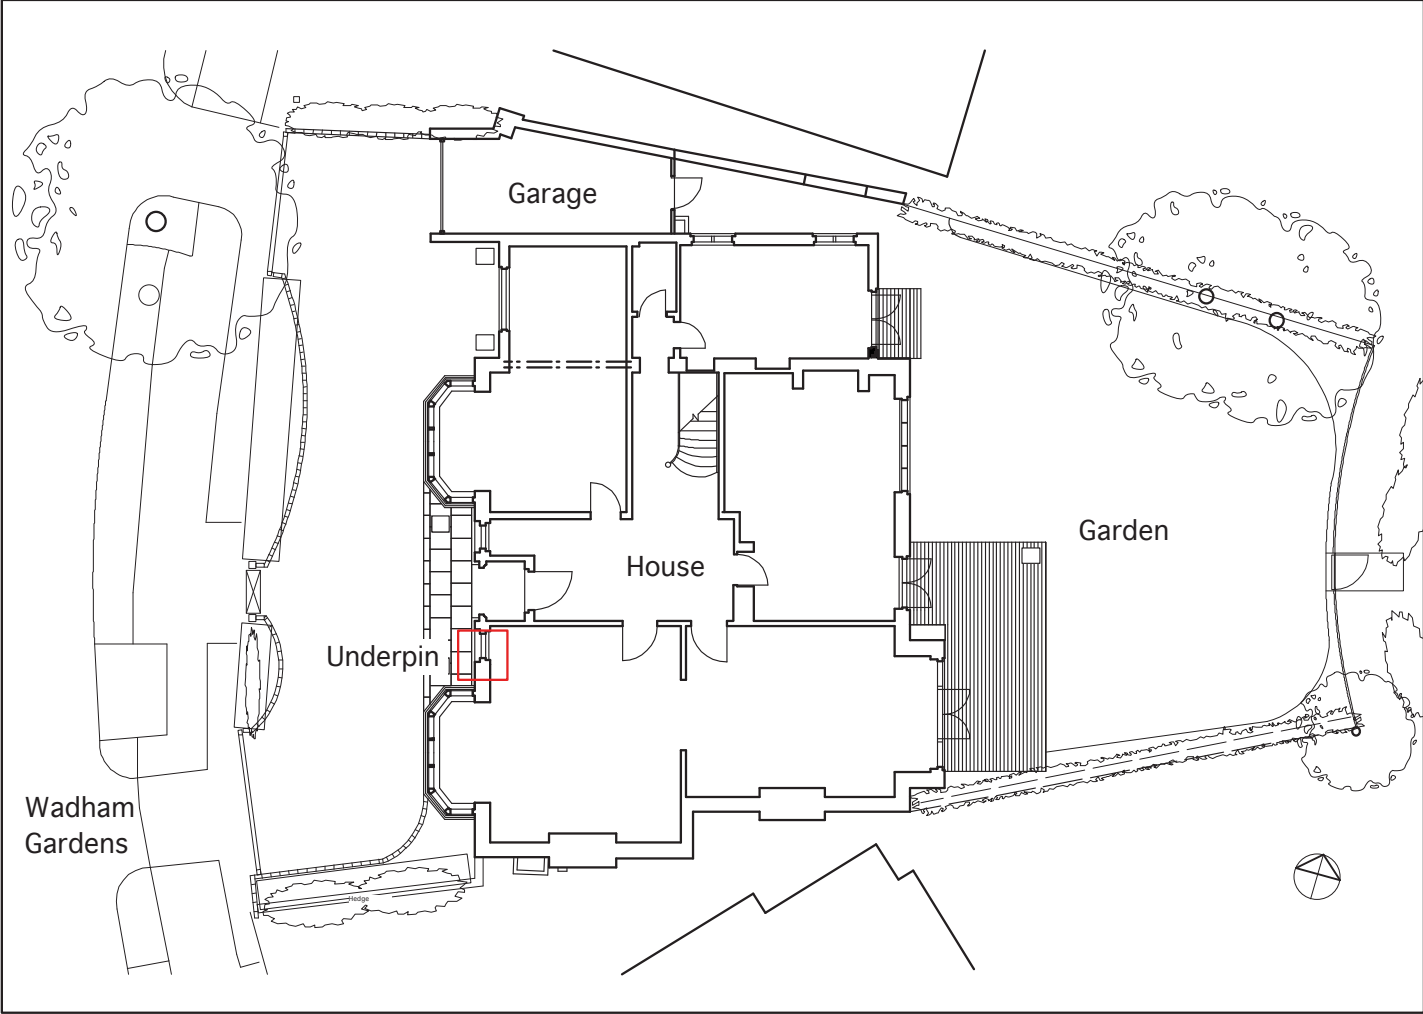


Notes:

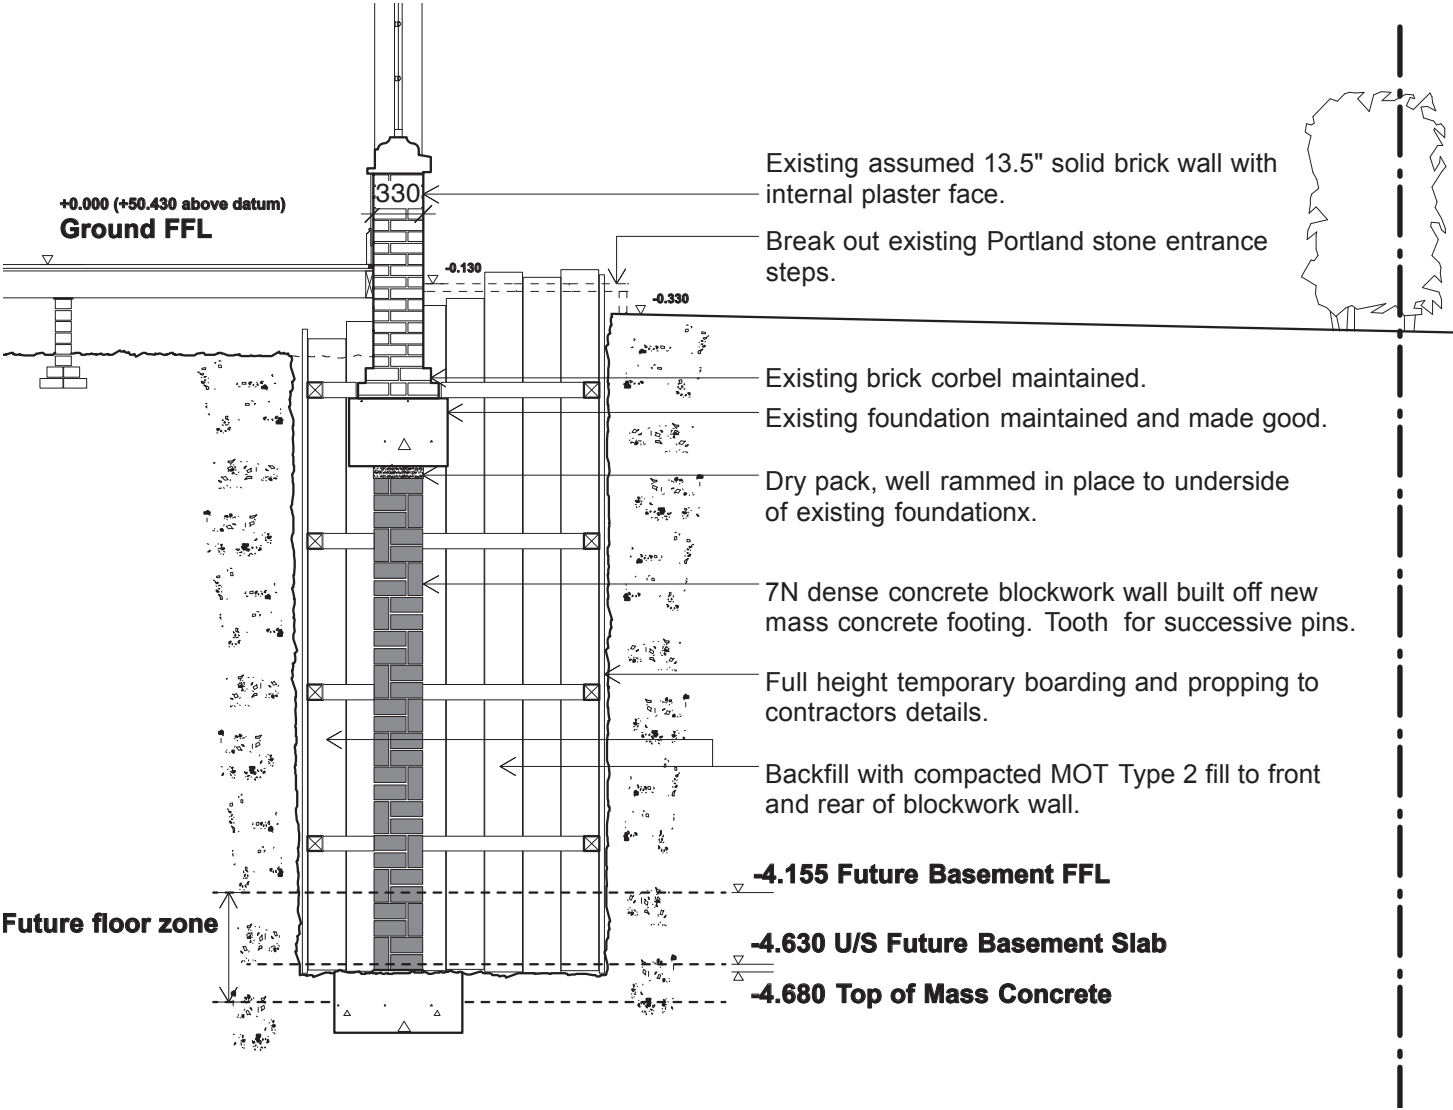

Underpinning Section (Max 1200mm Wide)
1:50@A3

Underpinning Location Plan
1:200@A3

DO NOT SCALE.
This drawing to be read in conjunction with all other relevant
Architectural & Engineering drawings and specifications. Contractor
to check all dimensions on site.

© Greig Ling Limited - all rights described in Chapter IV of the
Copyright, Design and Patents Act 1988 have been asserted.

Greig Ling to be advised of any variation between the drawings and
site conditions.

Planning	-	08/08/11	Issued For Planning
status	rev.	date	description

Greig-Ling
ARCHITECTS AND CONSULTING ENGINEERS

Studio 5,
49-59 Old Street
London EC1V 9HX

t: 020-7689 5611
f: 020-7689 5612
studio@greigling.com
www.greigling.com



project
2 Wadham Gardens
location
London, NW3 3DP
drawing title
Underpinning Detail

date
08.08.11
scale
As Noted
drawing no.
G450(PL)17
rev.
-

Greig Ling Limited
Registered in England
No. 4162067