



Key


01. Existing white timber post removed and set aside, redecorated and reinstated at completion of works.
02. Timber fence retained.
03. Existing brick wall with coping retained.
04. Existing planting retained - see landscape plan (PL)13 for details.
05. New stained timber fence.
06. New brick wall - Ibstock South Holmwood Surrey Red Multi, or similar.
07. Existing privet hedge replanted at completion of works.
08. New brick dwarf wall - Ibstock South Holmwood Surrey Red Multi, or similar.
09. New black painted, sliding steel gates to match existing.
10. New black painted guide post for sliding gates.
11. Existing steel gate removed and set aside, redecorated and reinstated at completion of works.
12. Existing steet sign to be retained.
13. New steel gate to match existing (note 11).
14. Ground level beyond brick wall and fence.
24. New low level stone plinth to enclose intake and extract vents with a maximum noise transfer of NR40dB.
Woven timber profiled trellis above planted with Virginia creeper or similar (Refer to plans(PL)13).

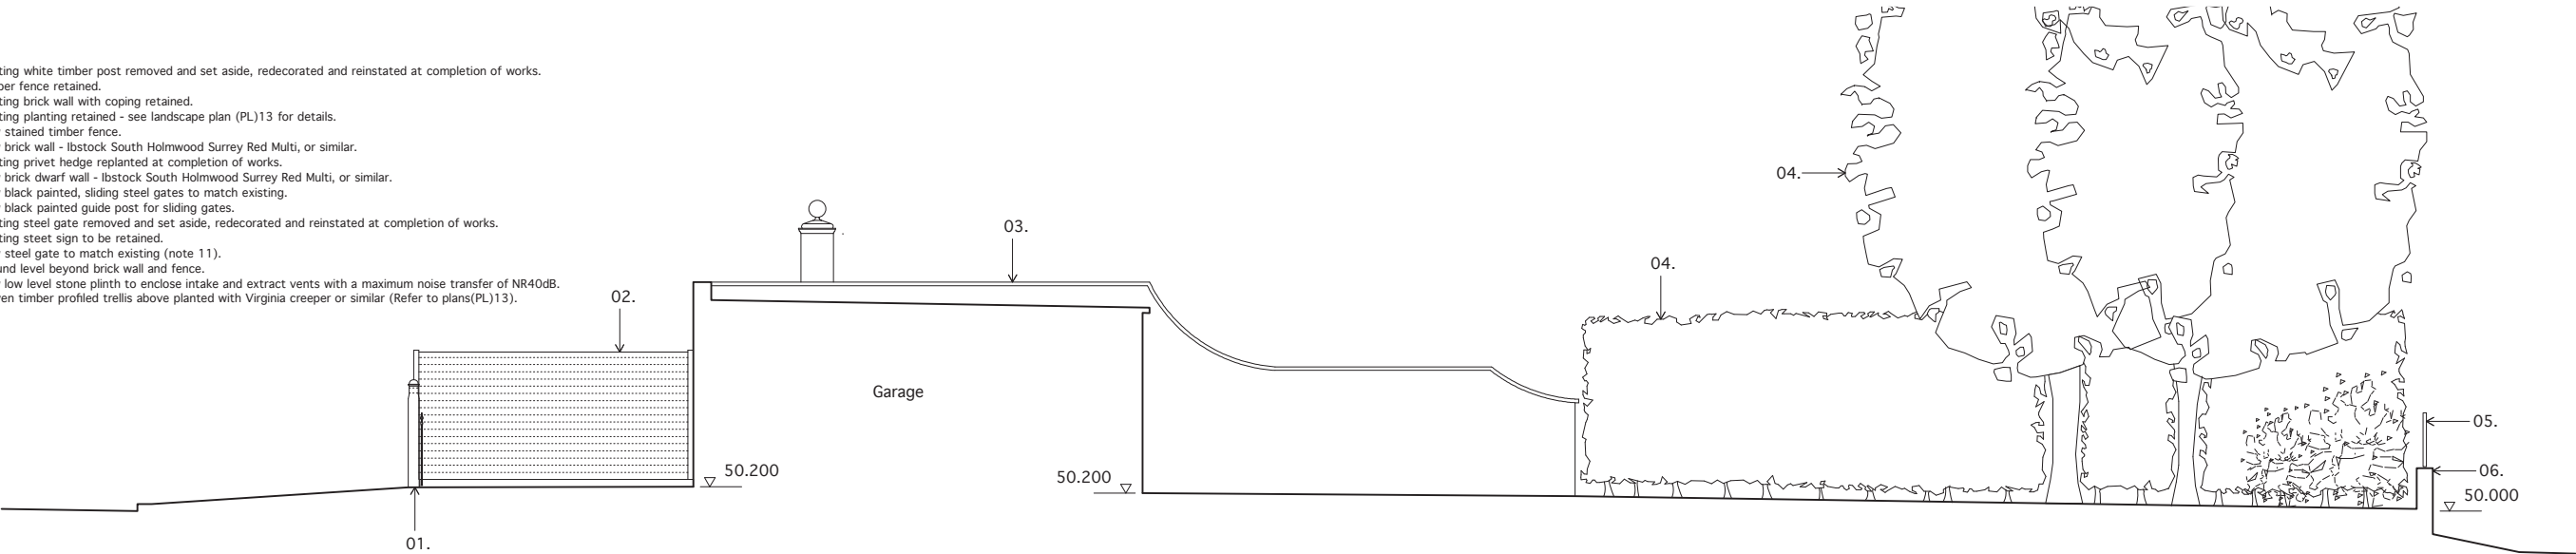


Elevation 2-2

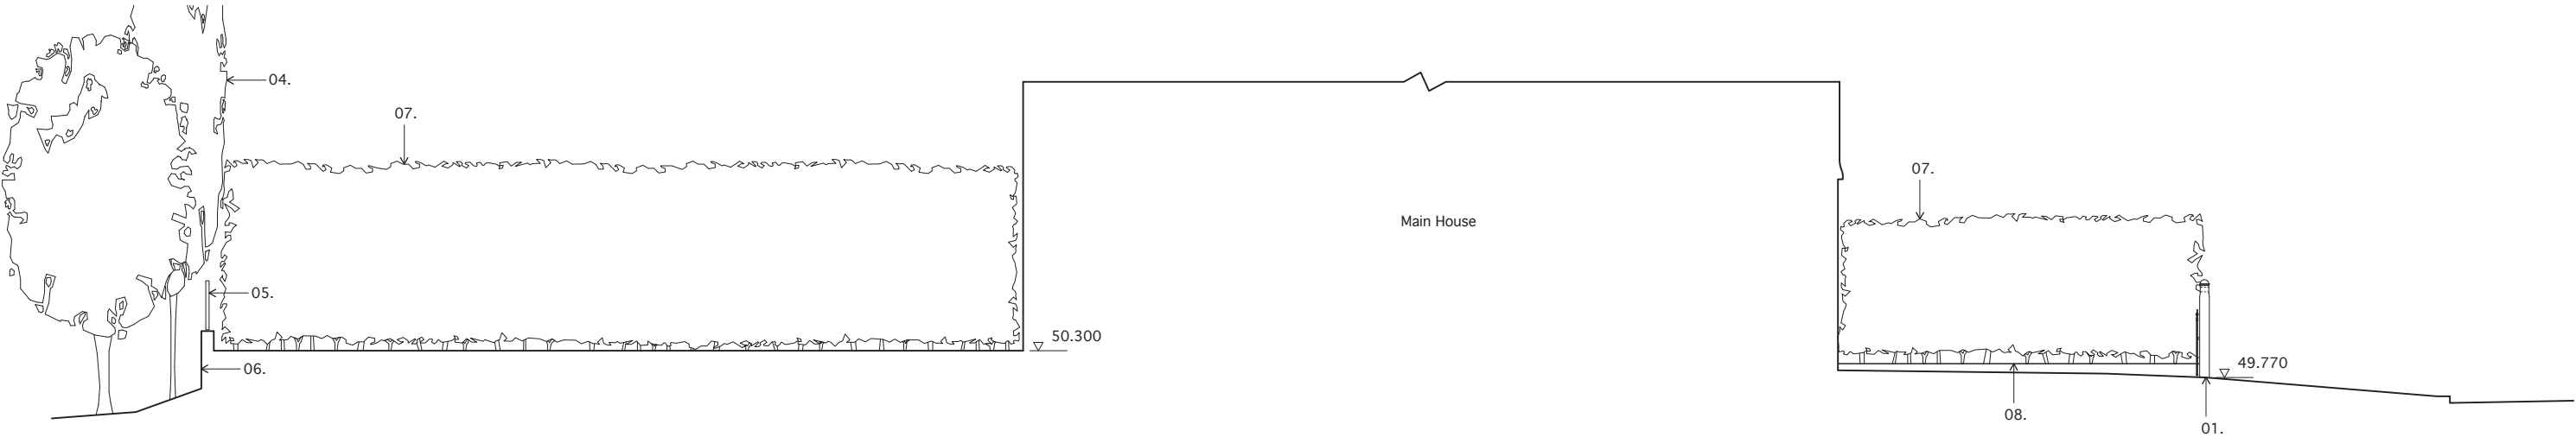


Elevation 4-4

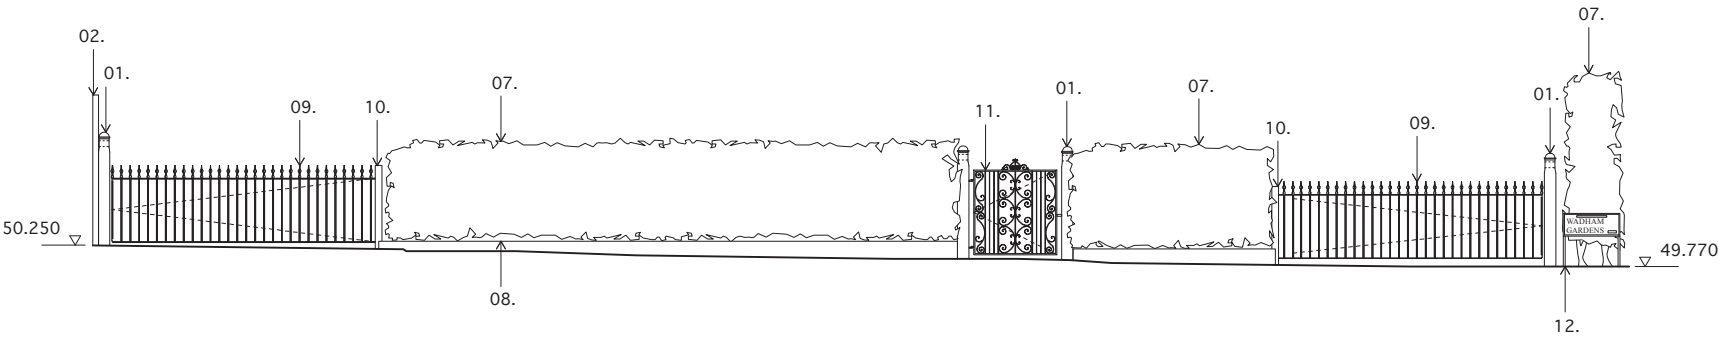

Elevation 1-1

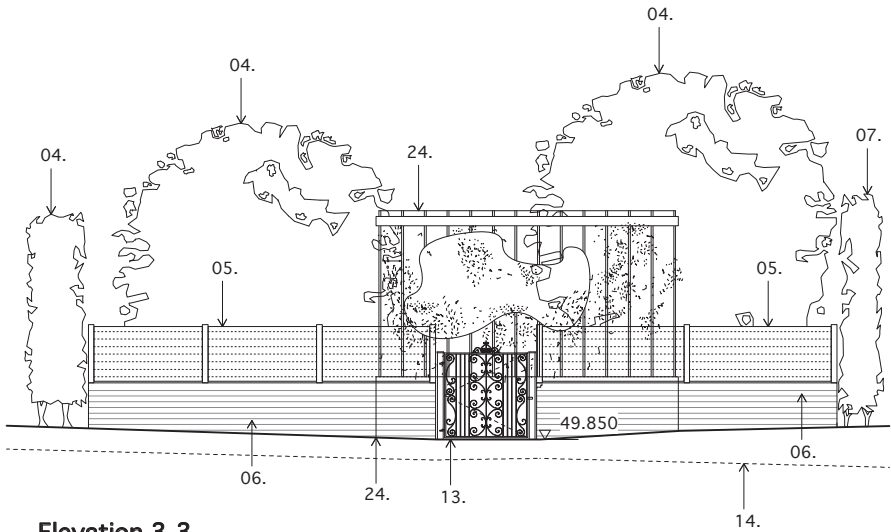

Elevation 3-3

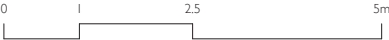

<p>Location</p>	<p>Notes</p> <p>All levels are indicative and should be confirmed on site</p>	<p>Greig Ling Architects and Consulting Engineers 49-59 Old Street London EC1V 9HX T: 020 7689 5611 F: 020 7689 5612 studio@greigling.com www.greigling.com</p> <p>© Greig Ling Limited. All rights described in Chapter IV of the Copyright, Designs and Patents Act 1988 have been asserted. This drawing is to be read in conjunction with the specification and all relevant drawings. Contractor to check all dimensions on site. Do not scale from this drawing. Greig Ling Limited: to be advised of any variation between the drawings and site conditions.</p>	<p>Project 2 WADHAM GARDENS LONDON, NW3 3DP</p> <p>Date 25.02.2011</p> <p>Scale 1:100 @A3</p> <p>Status PLANNING</p>	<p>Drawing Title PROPOSED BOUNDARY ELEVATIONS</p> <p>Project Number 450</p> <p>Drawing Number (PL)14</p> <p>Rev. -</p> <p>Greig-Ling</p>
-----------------	---	---	--	--