


NOTES:
DO NOT SCALE: ALL DIMENSIONS TO BE
CHECKED AND VERIFIED WITH ARCHITECT /
INTERIOR DESIGNER PRIOR TO
CONSTRUCTION

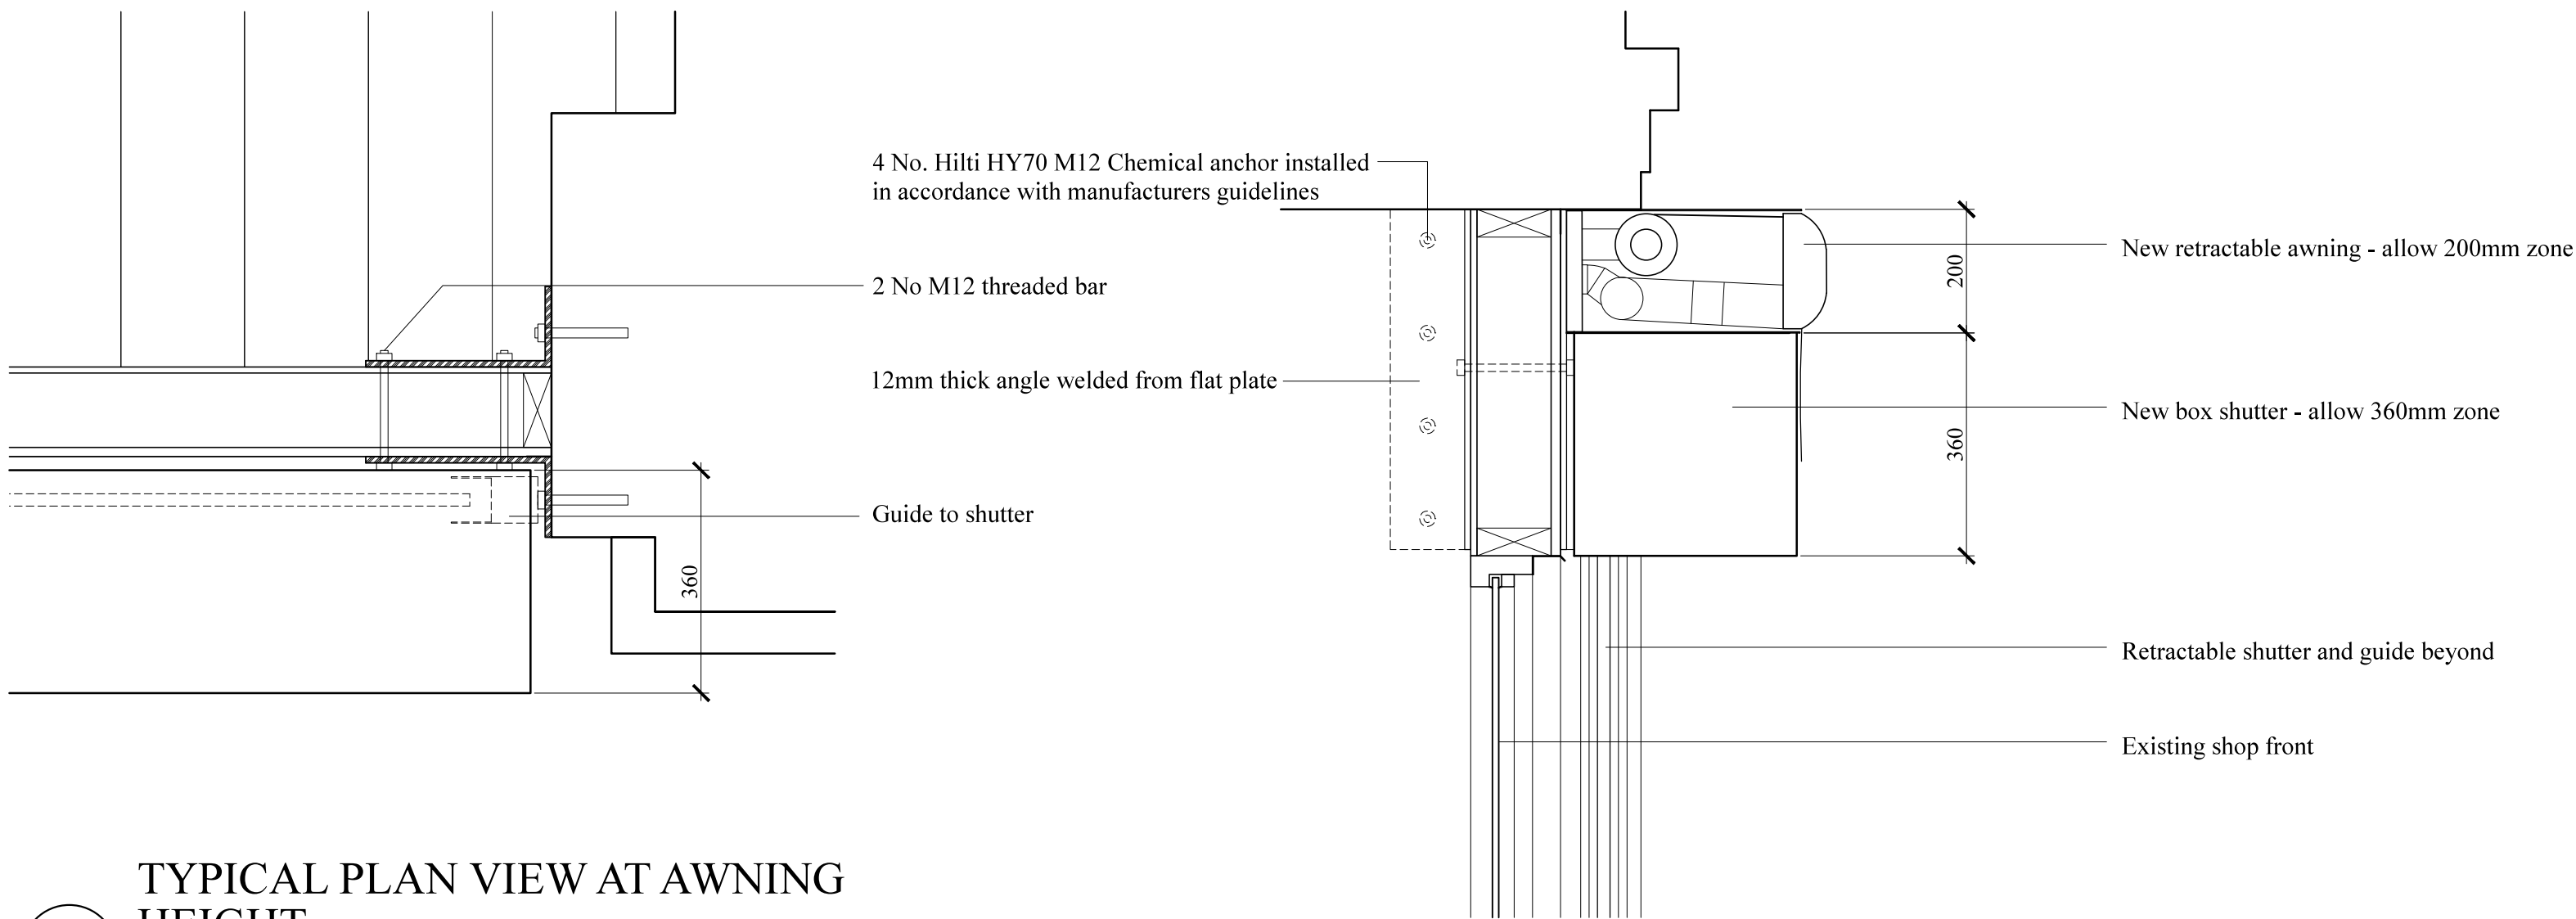

TYPICAL PLAN VIEW AT AWNING HEIGHT
Scale 1:10 @ A1

TYPICAL BOX SHUTTER & AWNING SECTION
Scale 1:10 @ A1

PLANNING		
DESIGN INTENT ONLY		
<div></div> <div>Unit C10, The Depot 2 Michael Road London SW6 2AD t. 020 7384 9284 f. 020 7384 9238</div>		
COPYRIGHT - R-INTERIORS LIMITED		
This drawing shall not be copied, reproduced or forwarded to any third party without written permission of R-INTERIORS		
Client		

Project		
Leon de Bruxelles		
Drawing Title		
Awning & Box Shutter Detail		
North	Scale	Drawn By
	1:10 @ A1	SS
	Date	Status
	September 2011	
Project No.	Drawing No.	Revision
LDB	D300-500	-