



Note:


Please note that information used to produce these drawings is based on measured survey supplied by others; Heritage Architecture can not be held responsible for any inaccuracies that may exist; Please do not scale drawings; all dimensions should be verified on site.

All DDA design alterations by  
Alford Hall Monaghan Morris Architects


Key:

 Structure to be altered/demolished


 Proposed Alterations

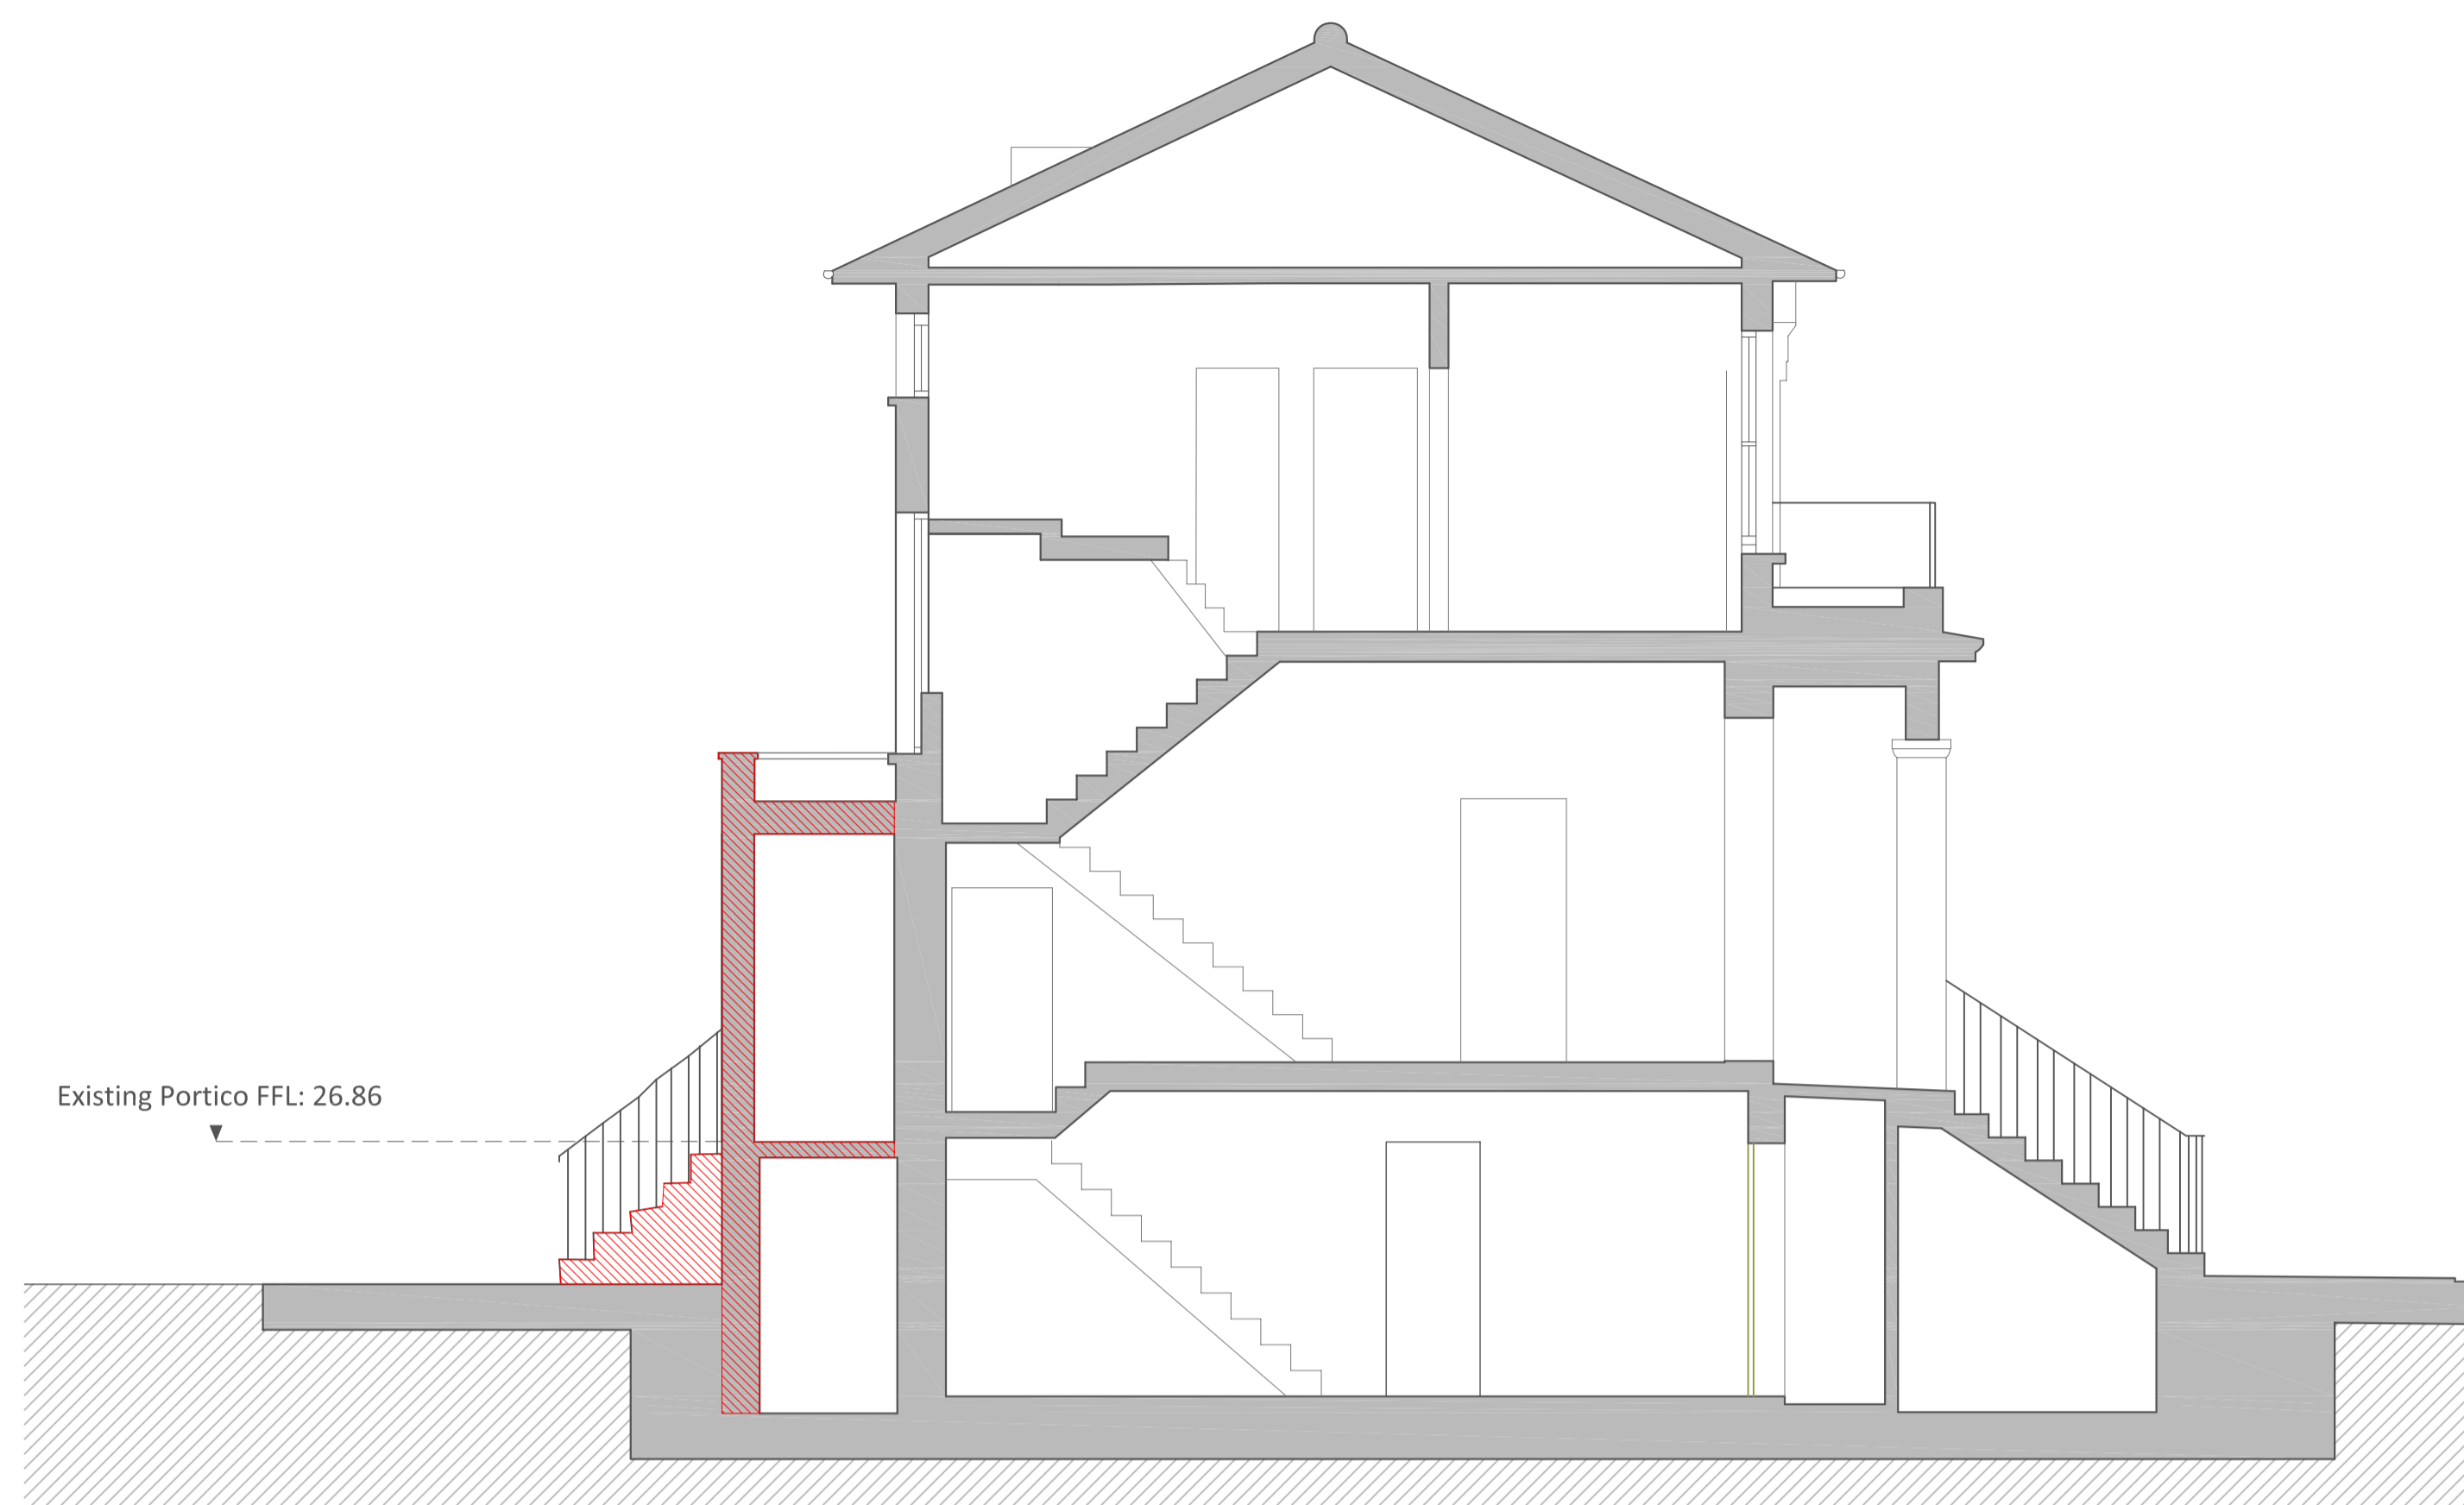

**EXISTING SECTION EE 1:50**

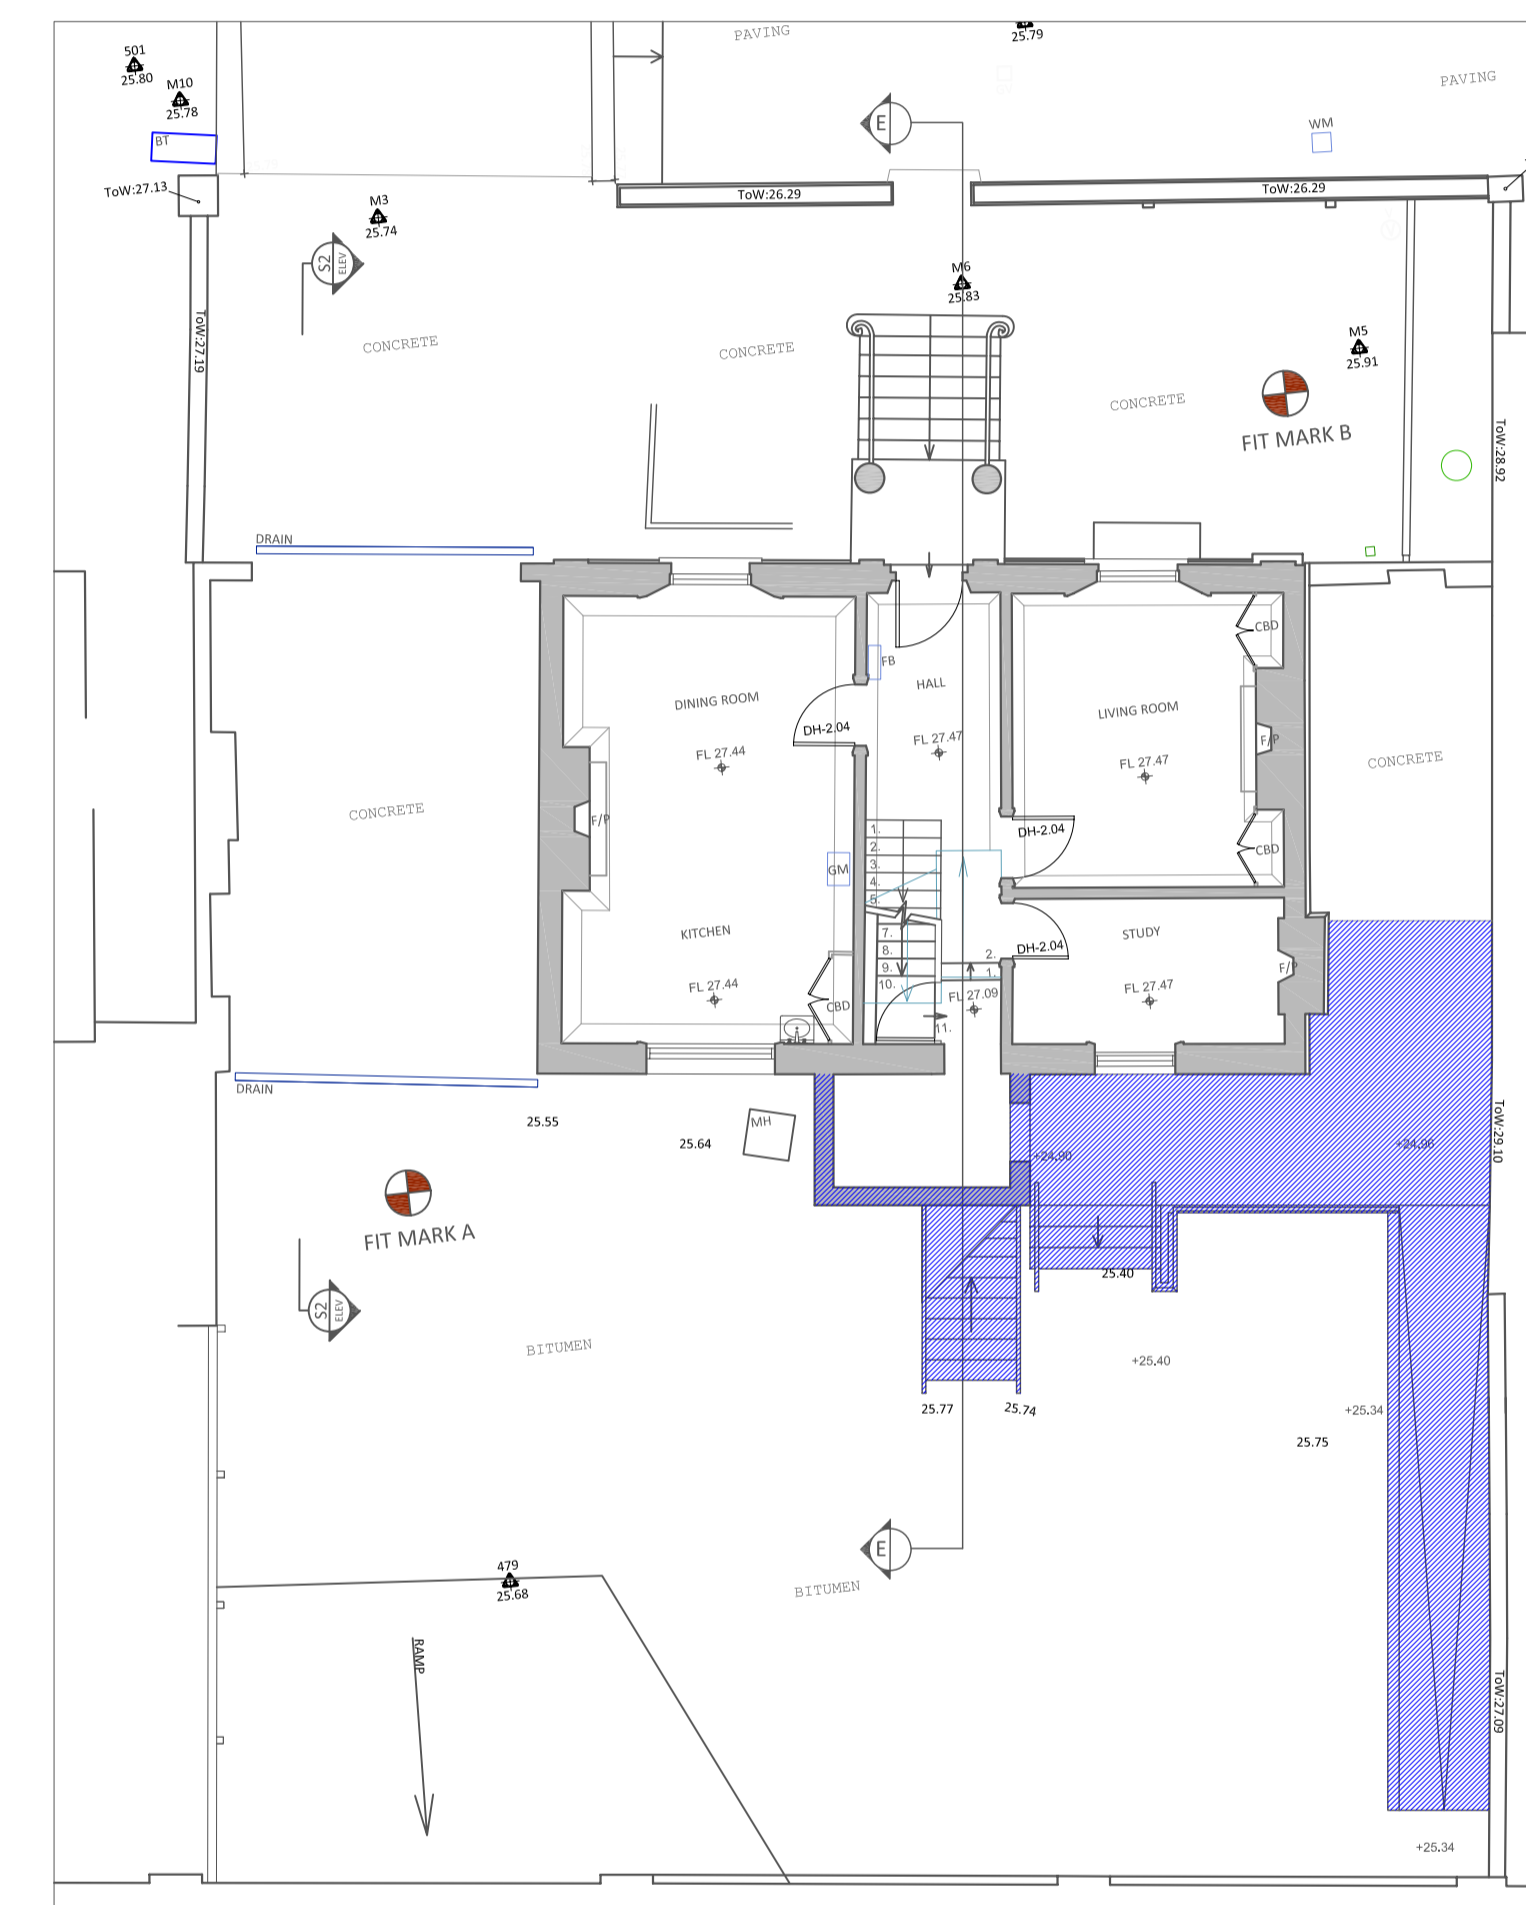

**SECTION LOCATION PLAN 1:100**

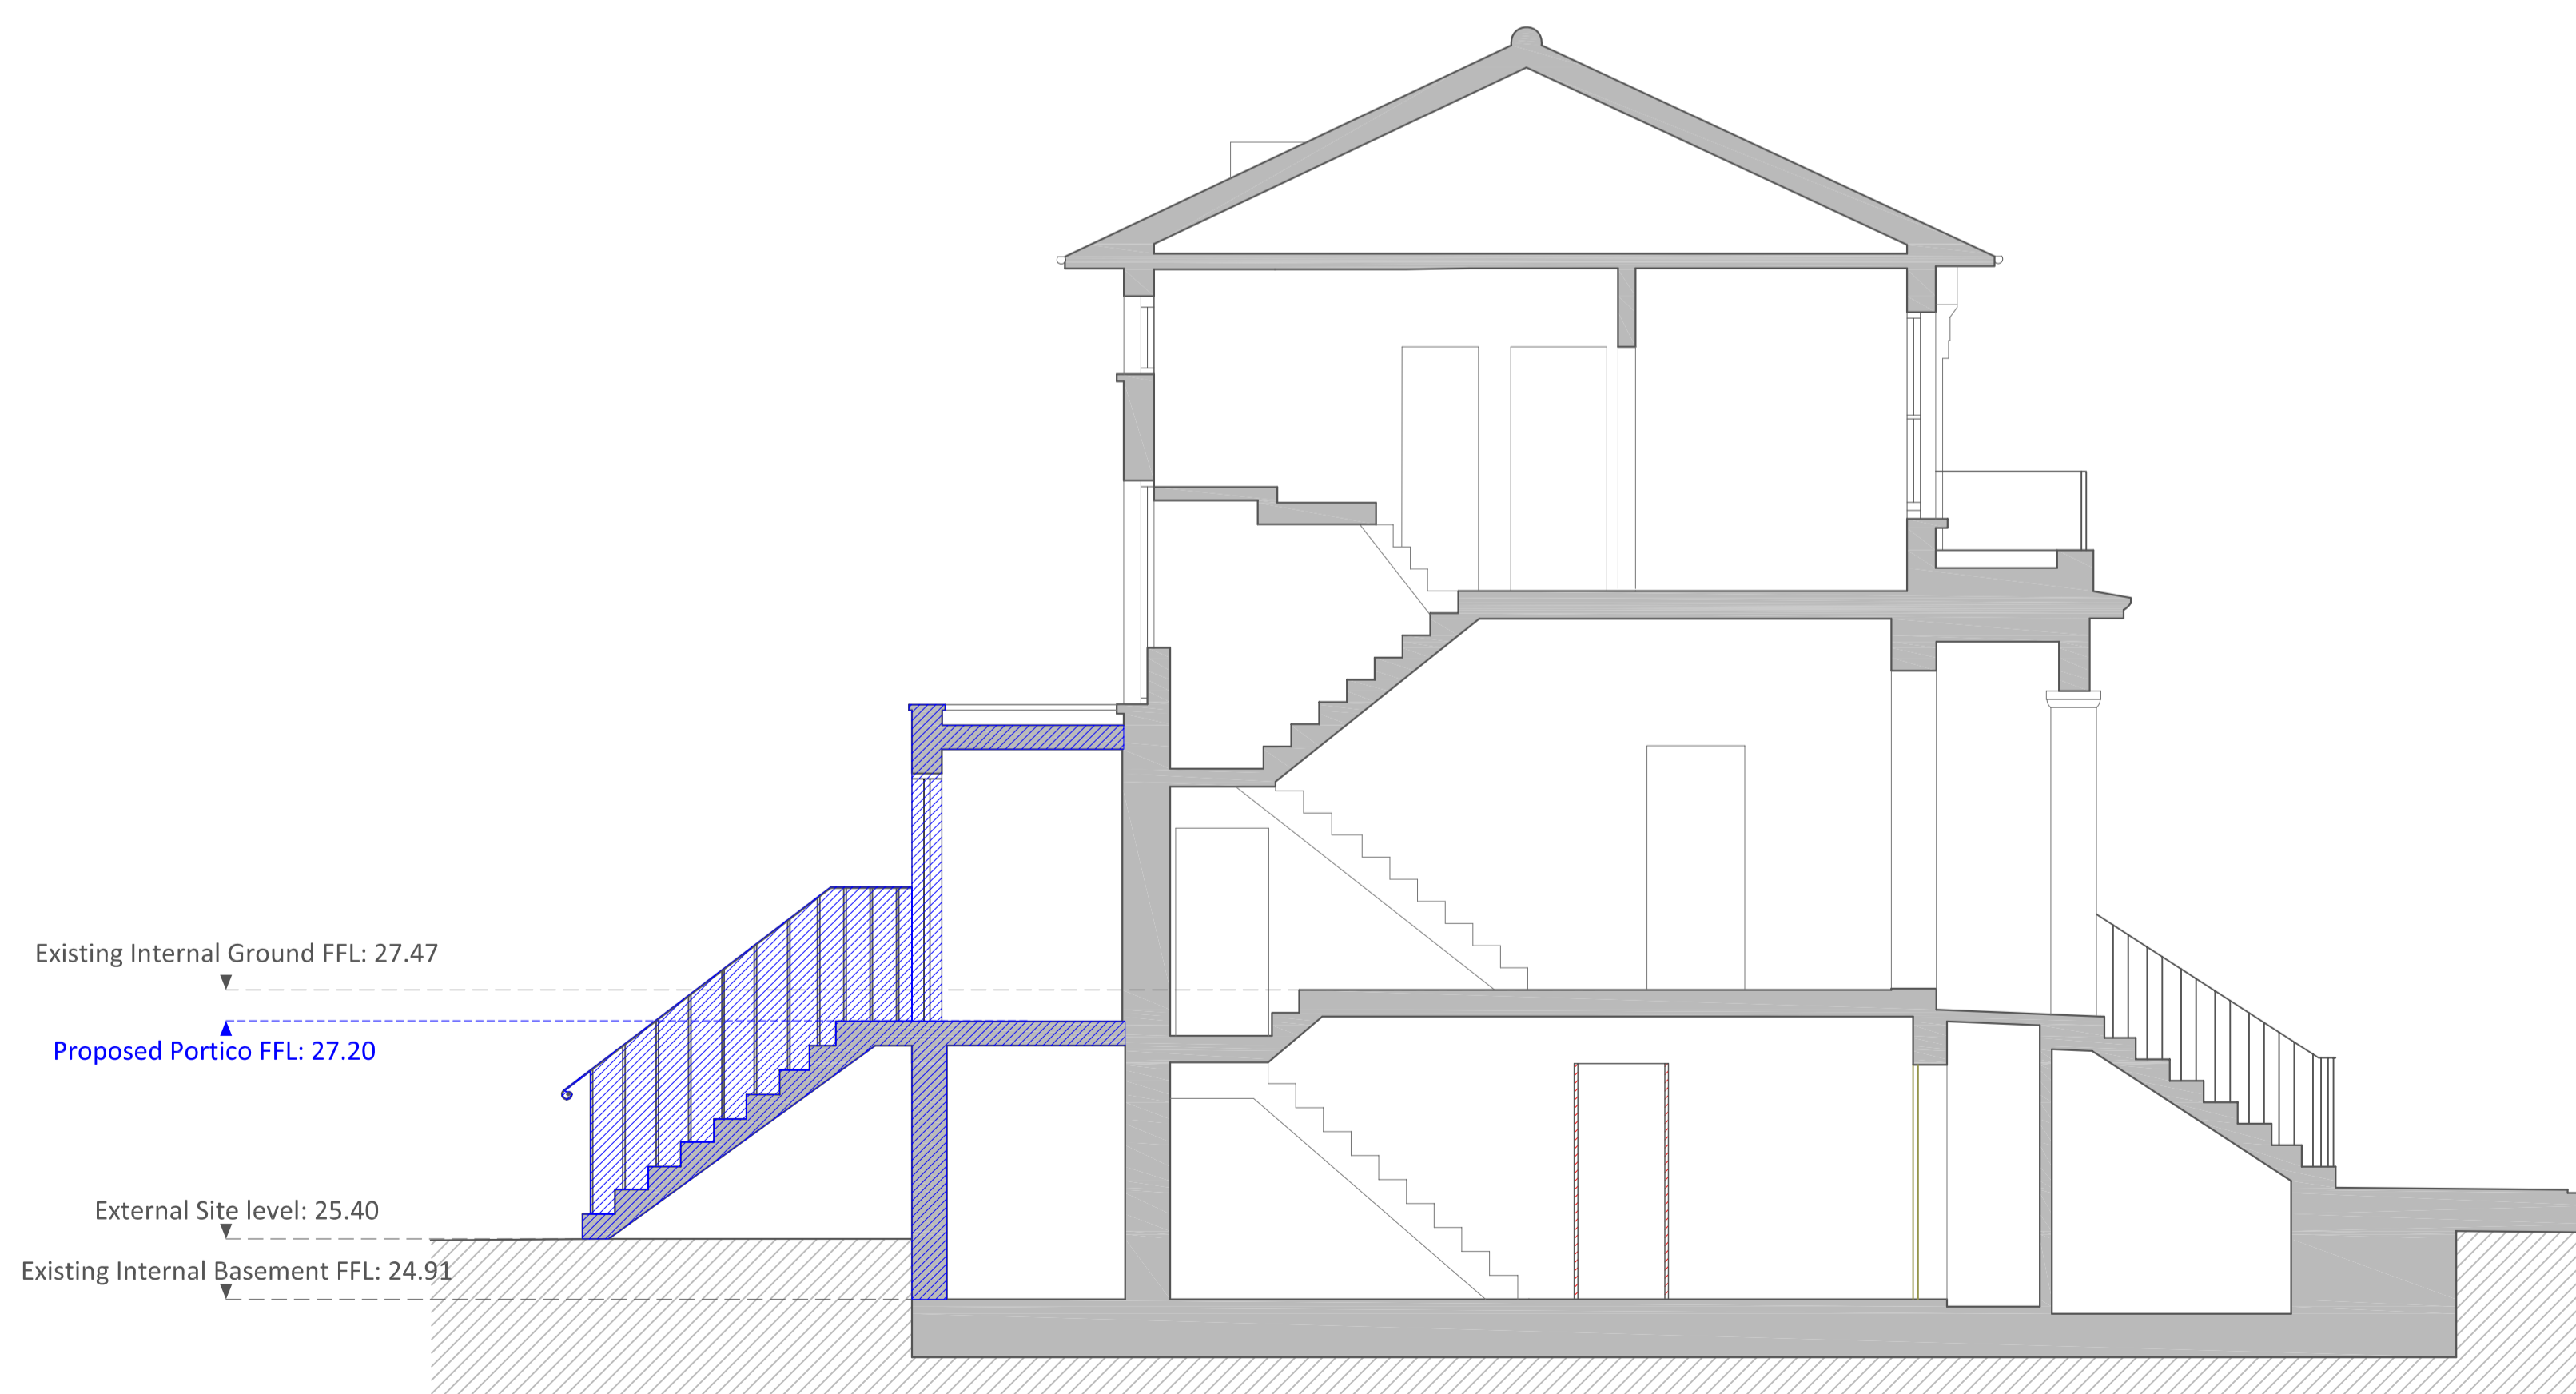

**PROPOSED SECTION EE 1:50**

Client	STANLEY SIDINGS
Project	No1 HAWLEY ROAD
Job No	N1853
Dwg	EXISTING & PROPOSED CROSS SECTION EE
Dwg No	HR_N1853_017
Dwg Type	LBC
Status	FINAL
Scale	1:50 at A1
Size	A1
Rev	*
Date	SEPT 2011



STEPHEN LEVRANT HERITAGE ARCHITECTURE  
62 British Grove, London W4 2NL T: 0208 748 5501  
E-mail: info@heritageemail.co.uk F: 0208 748 4492