


This drawing has been based on information supplied by client.
Do not scale.
All dimensions are to be checked on site and any discrepancies reported.


ST CROSS STREET

0 1 2 3 4 5

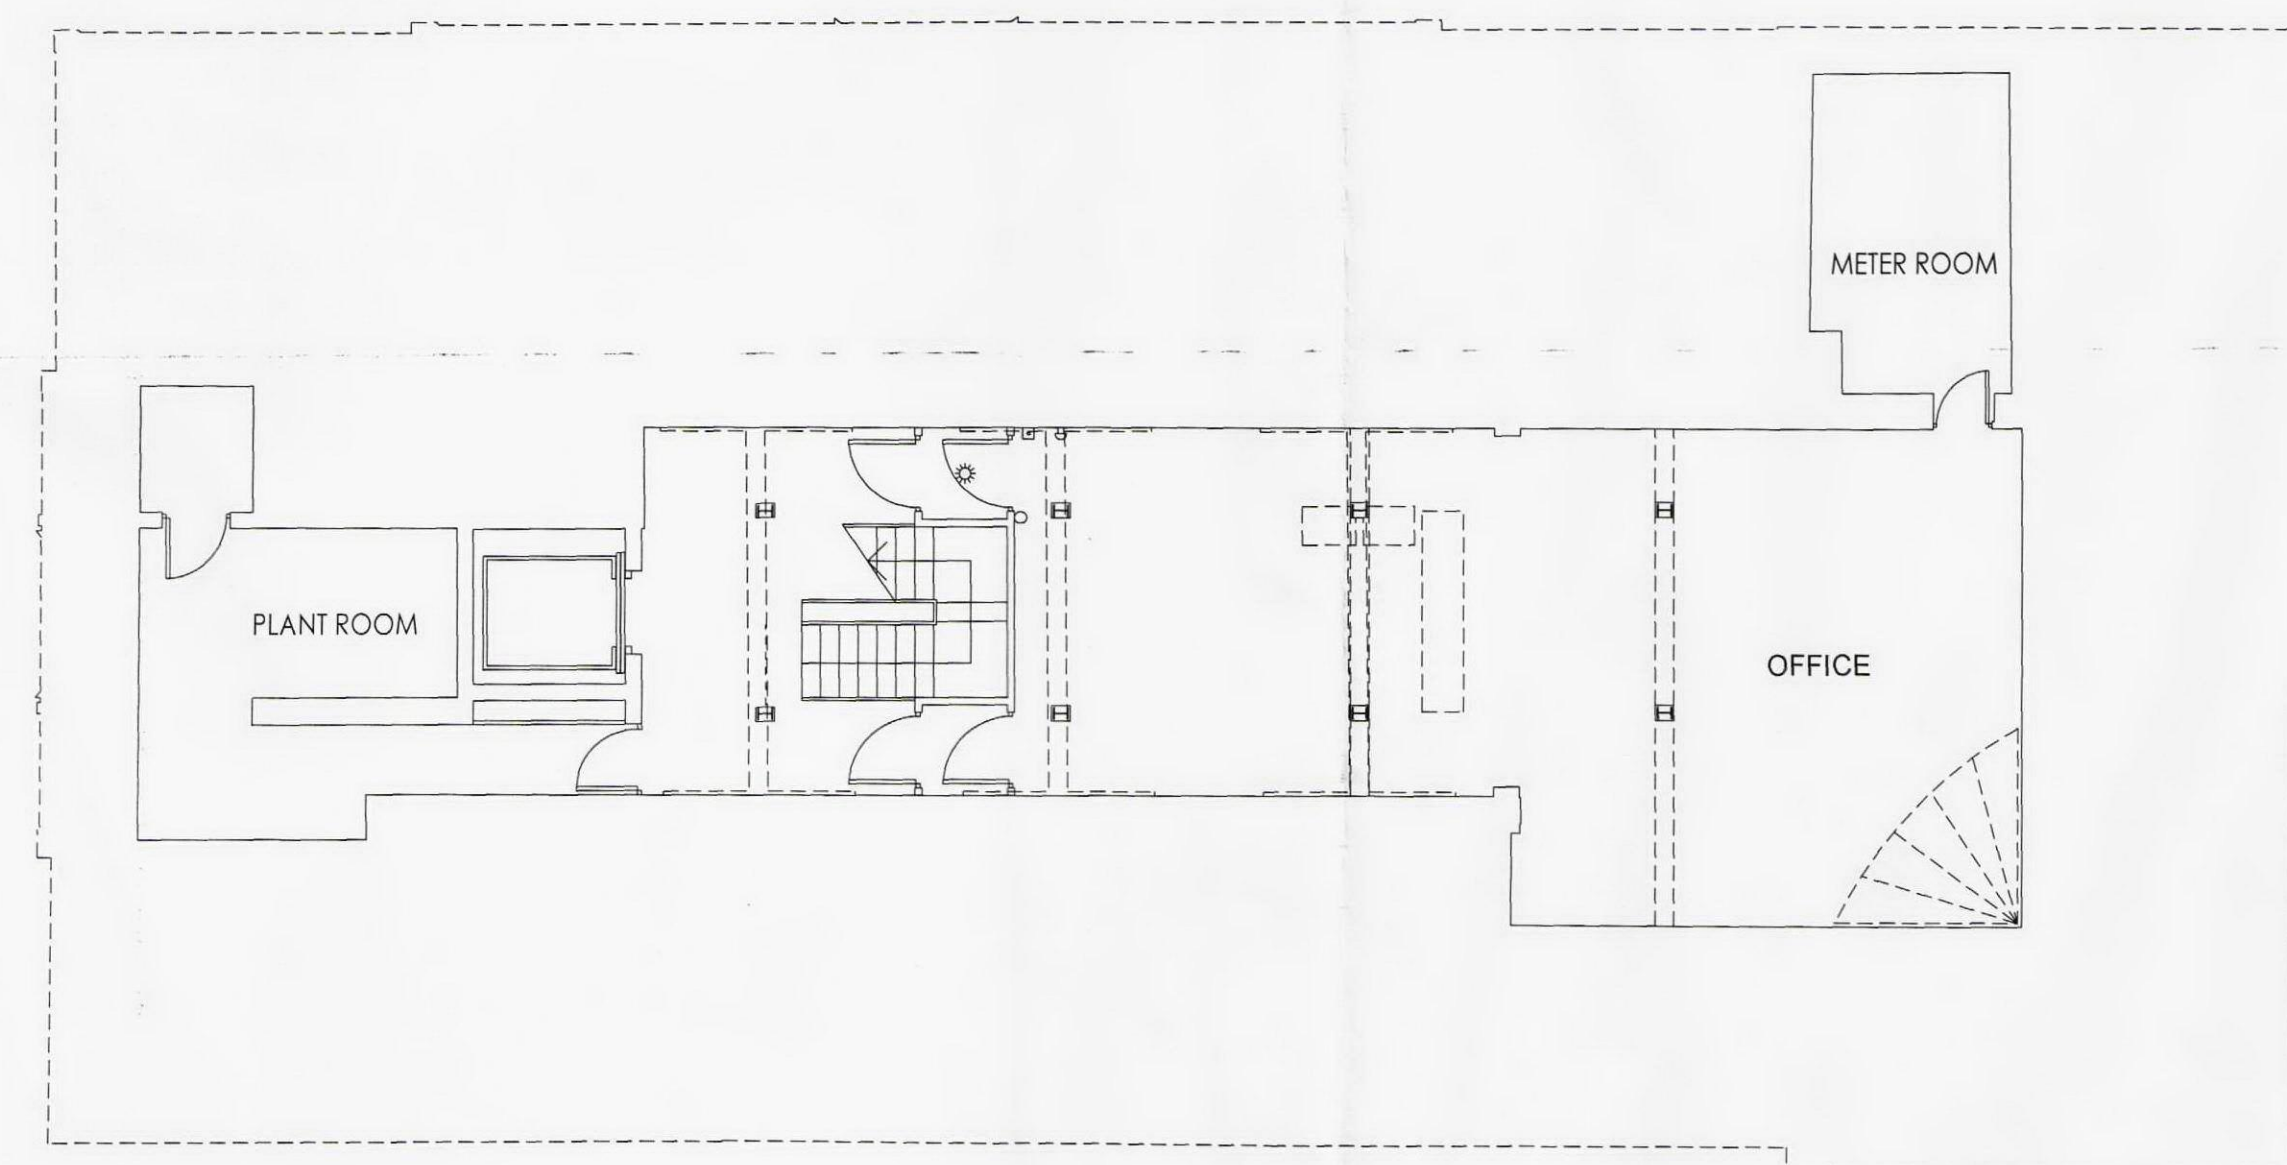


BASEMENT


HATTON GARDEN

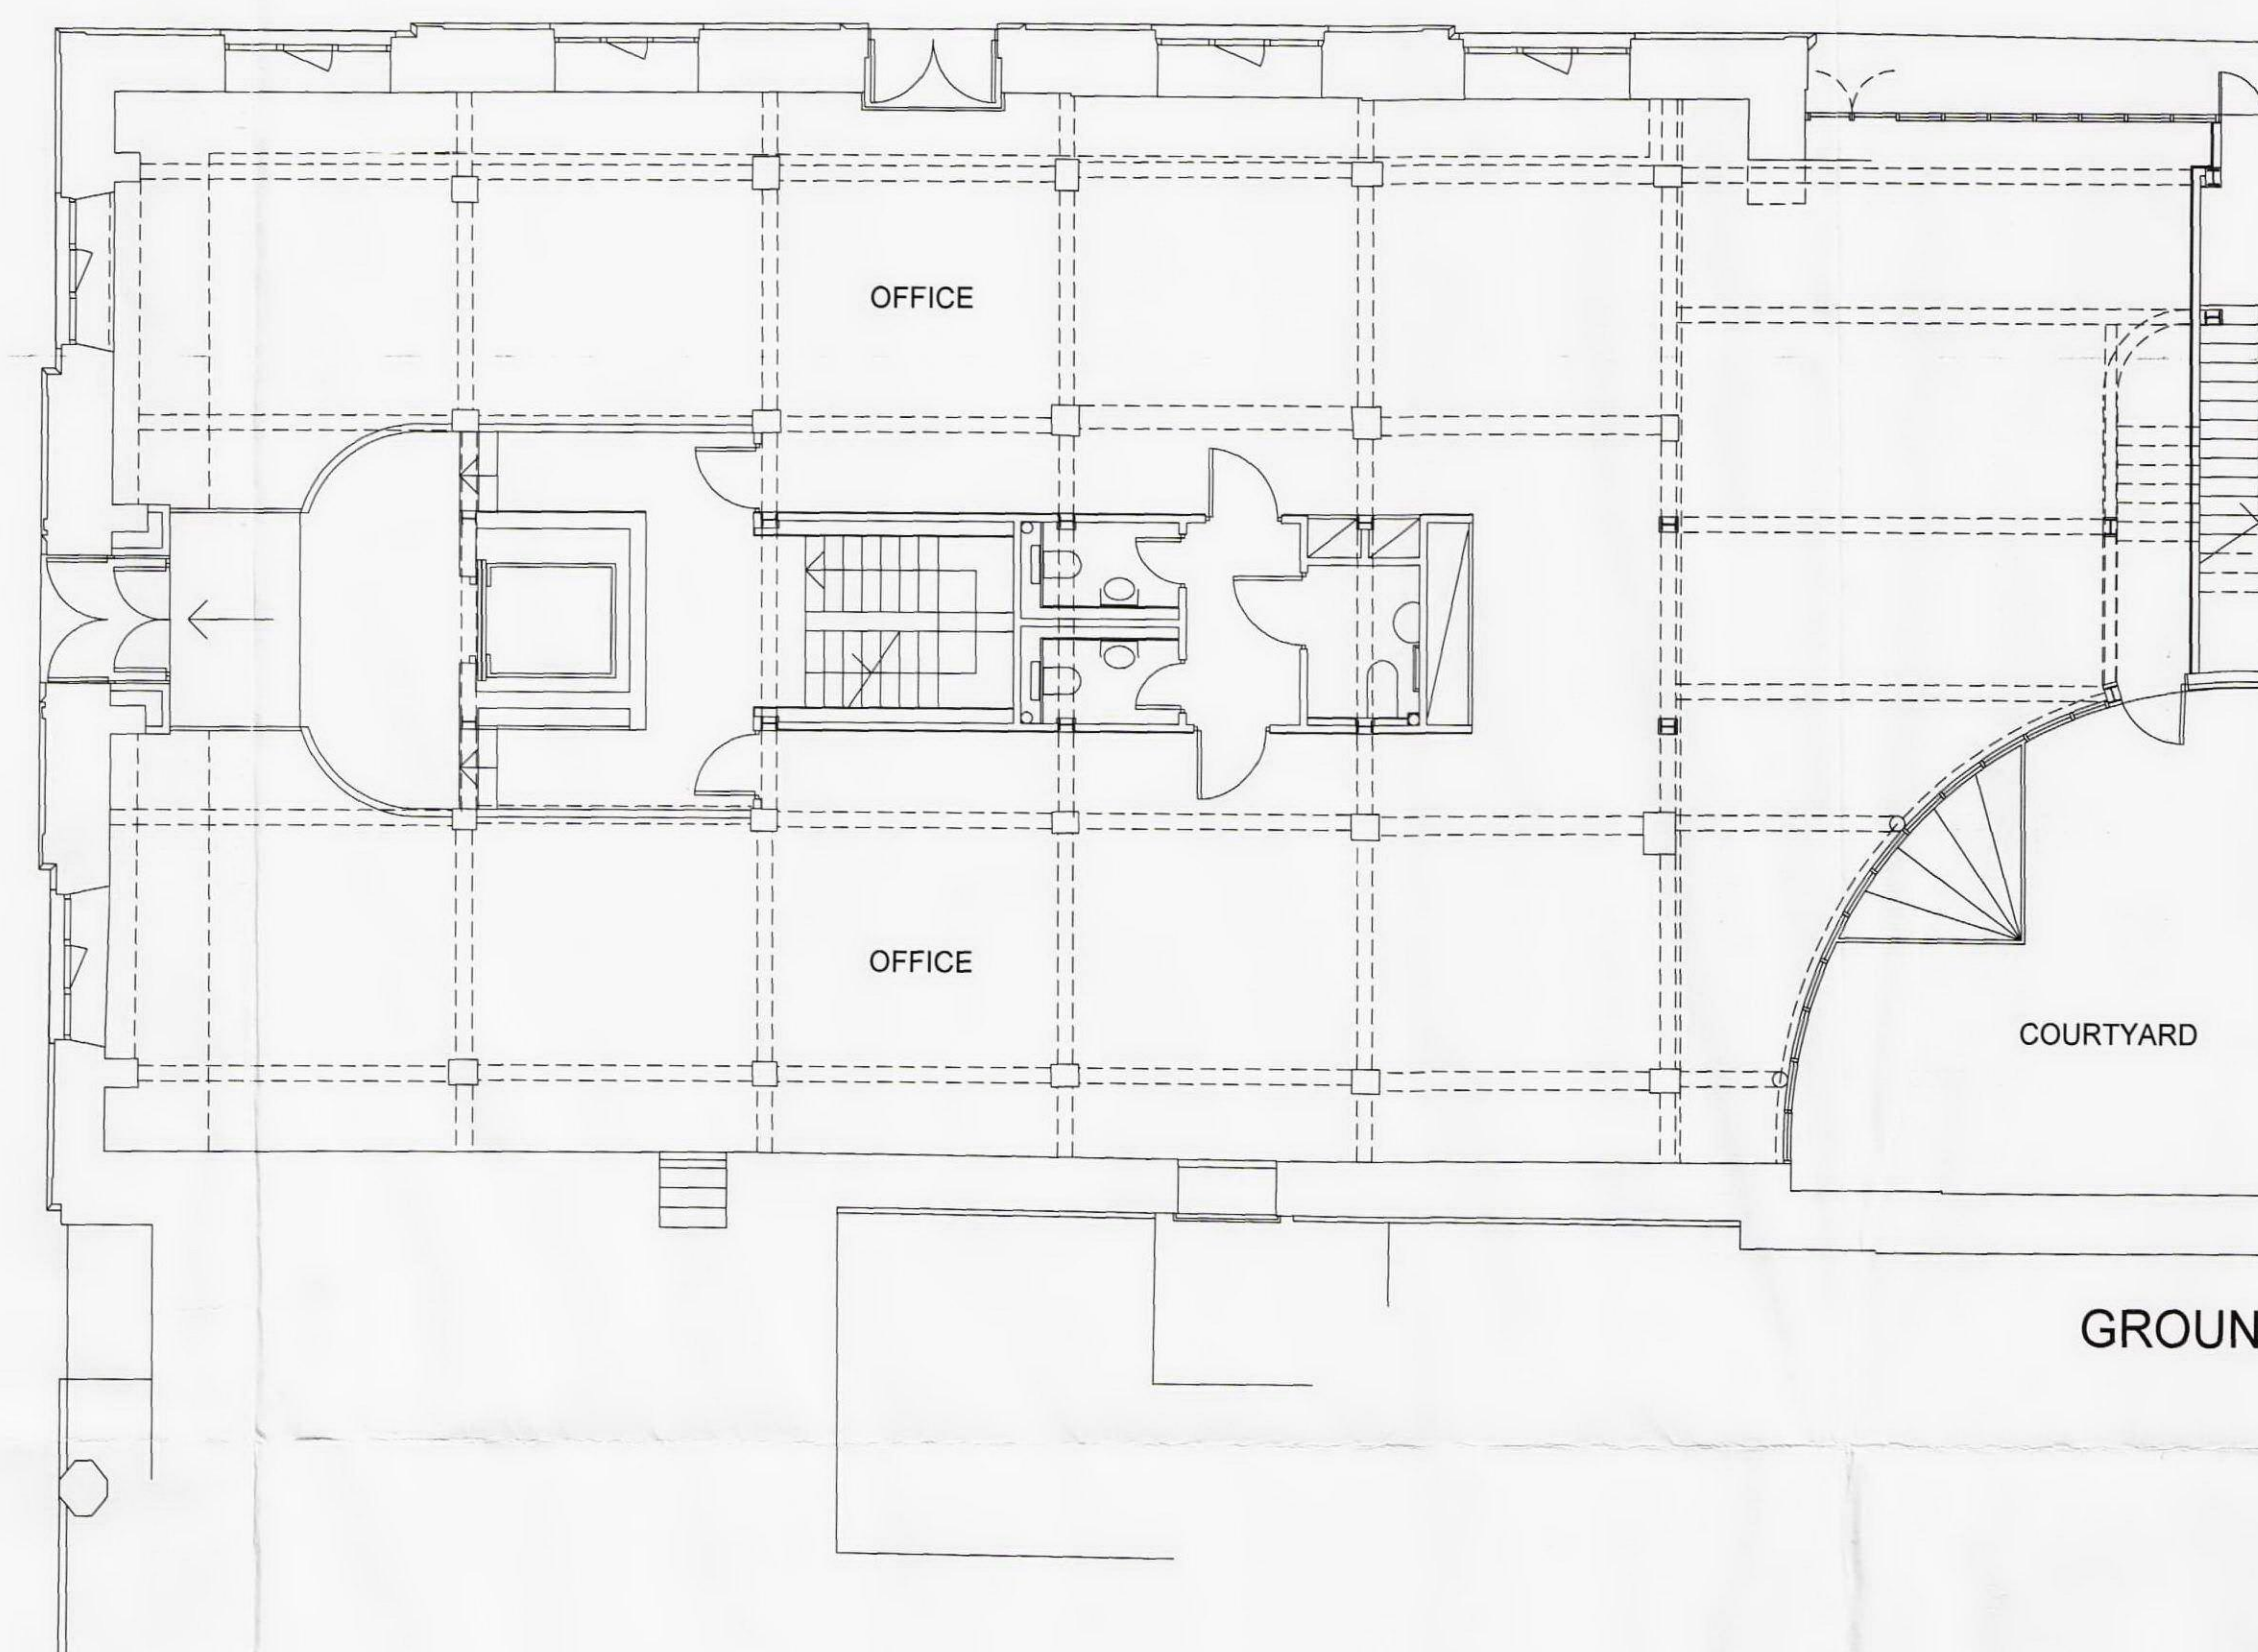

GROUND

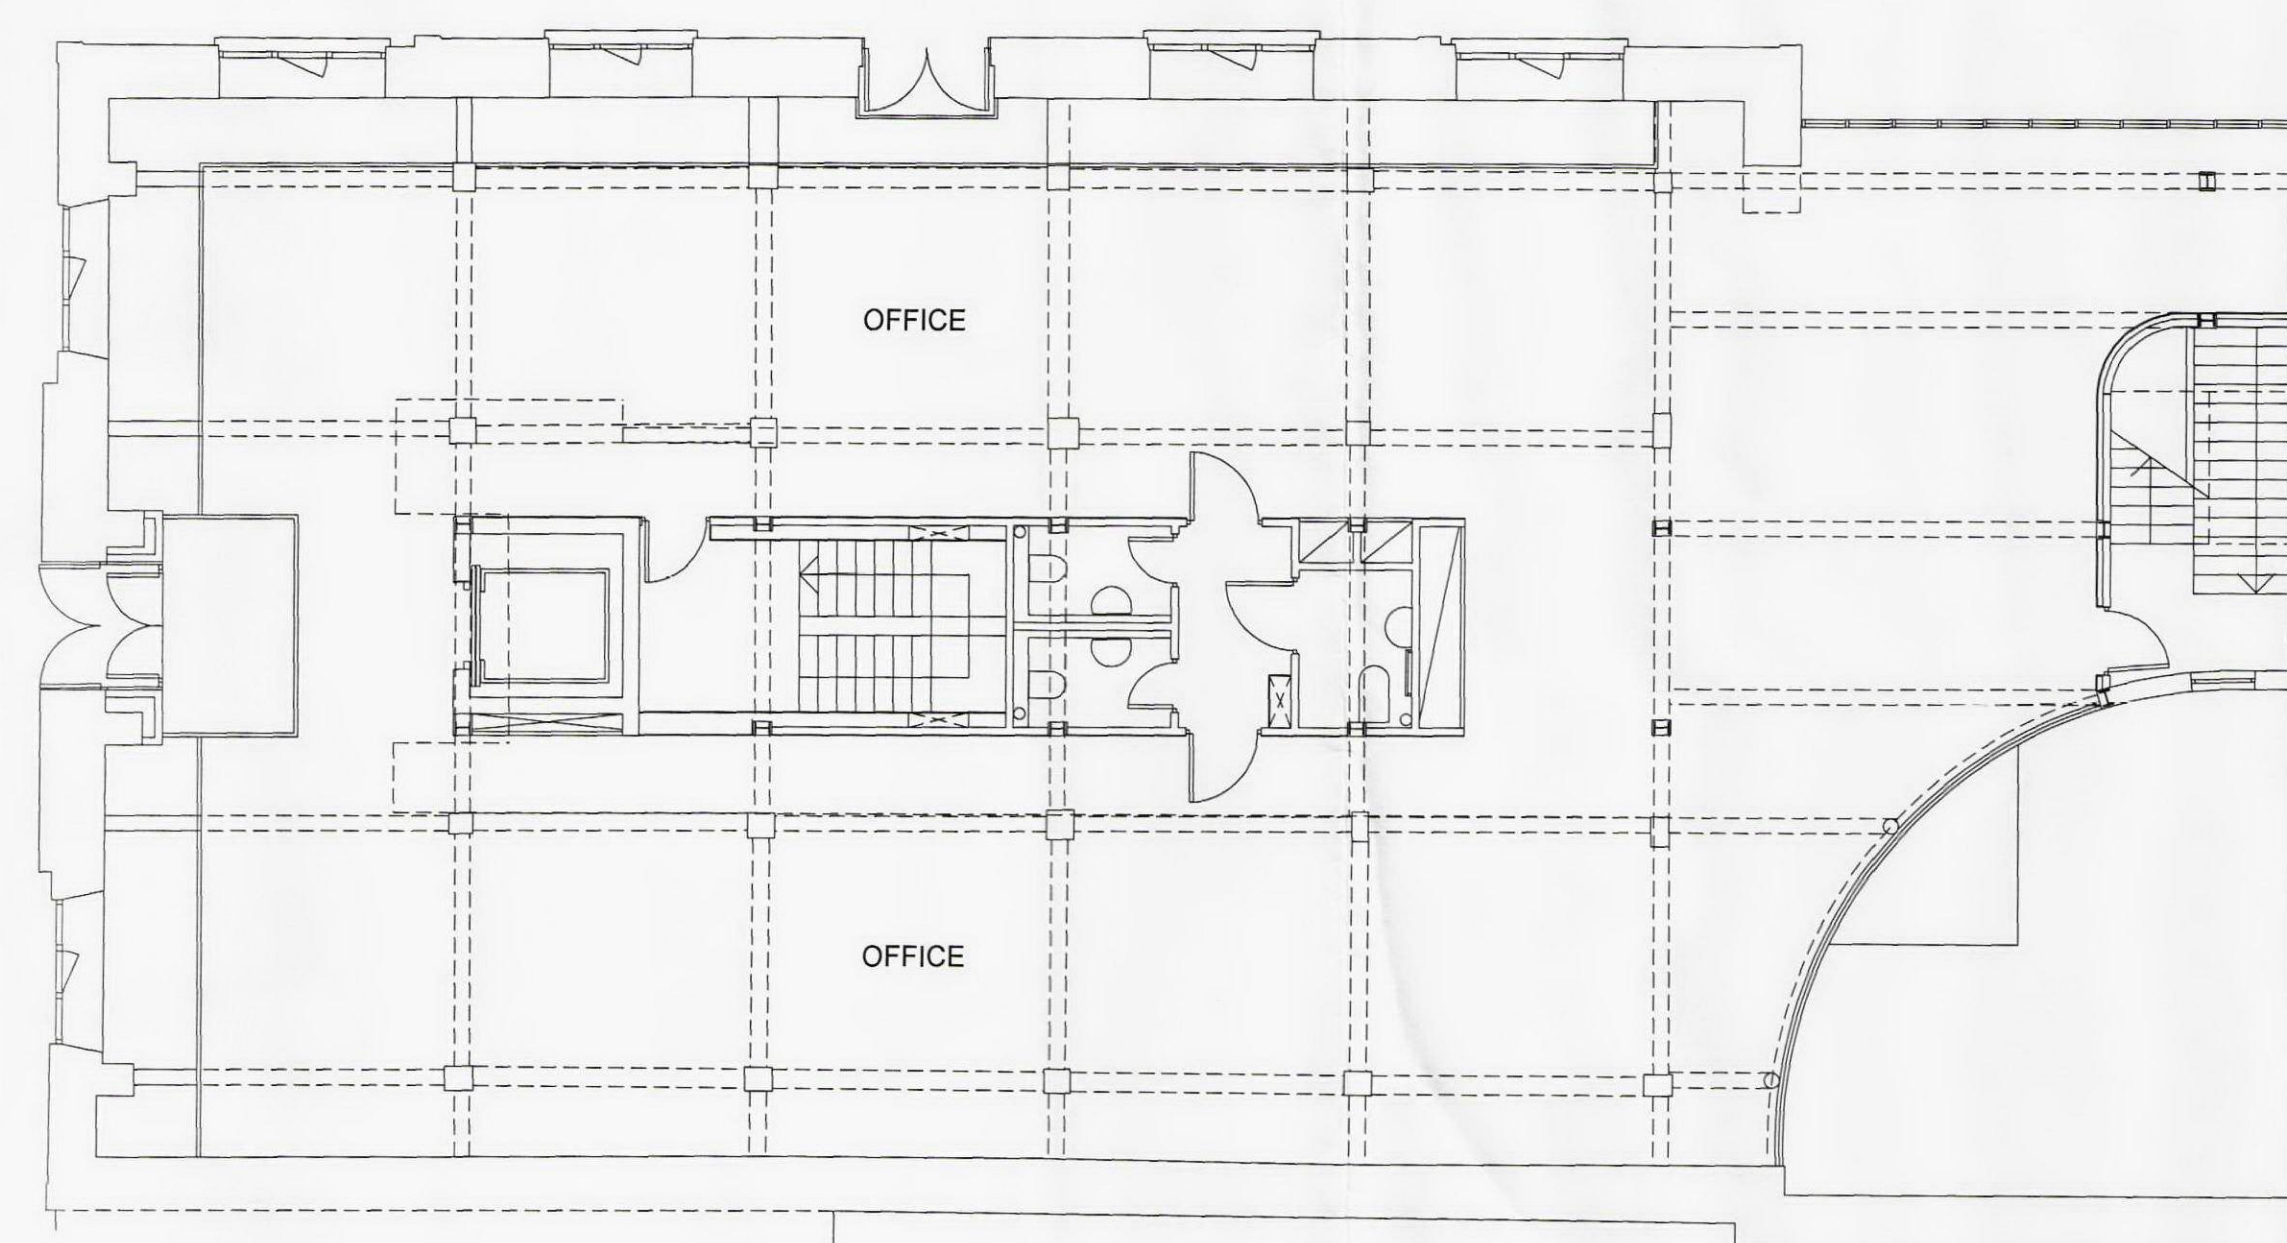

FIRST FLOOR

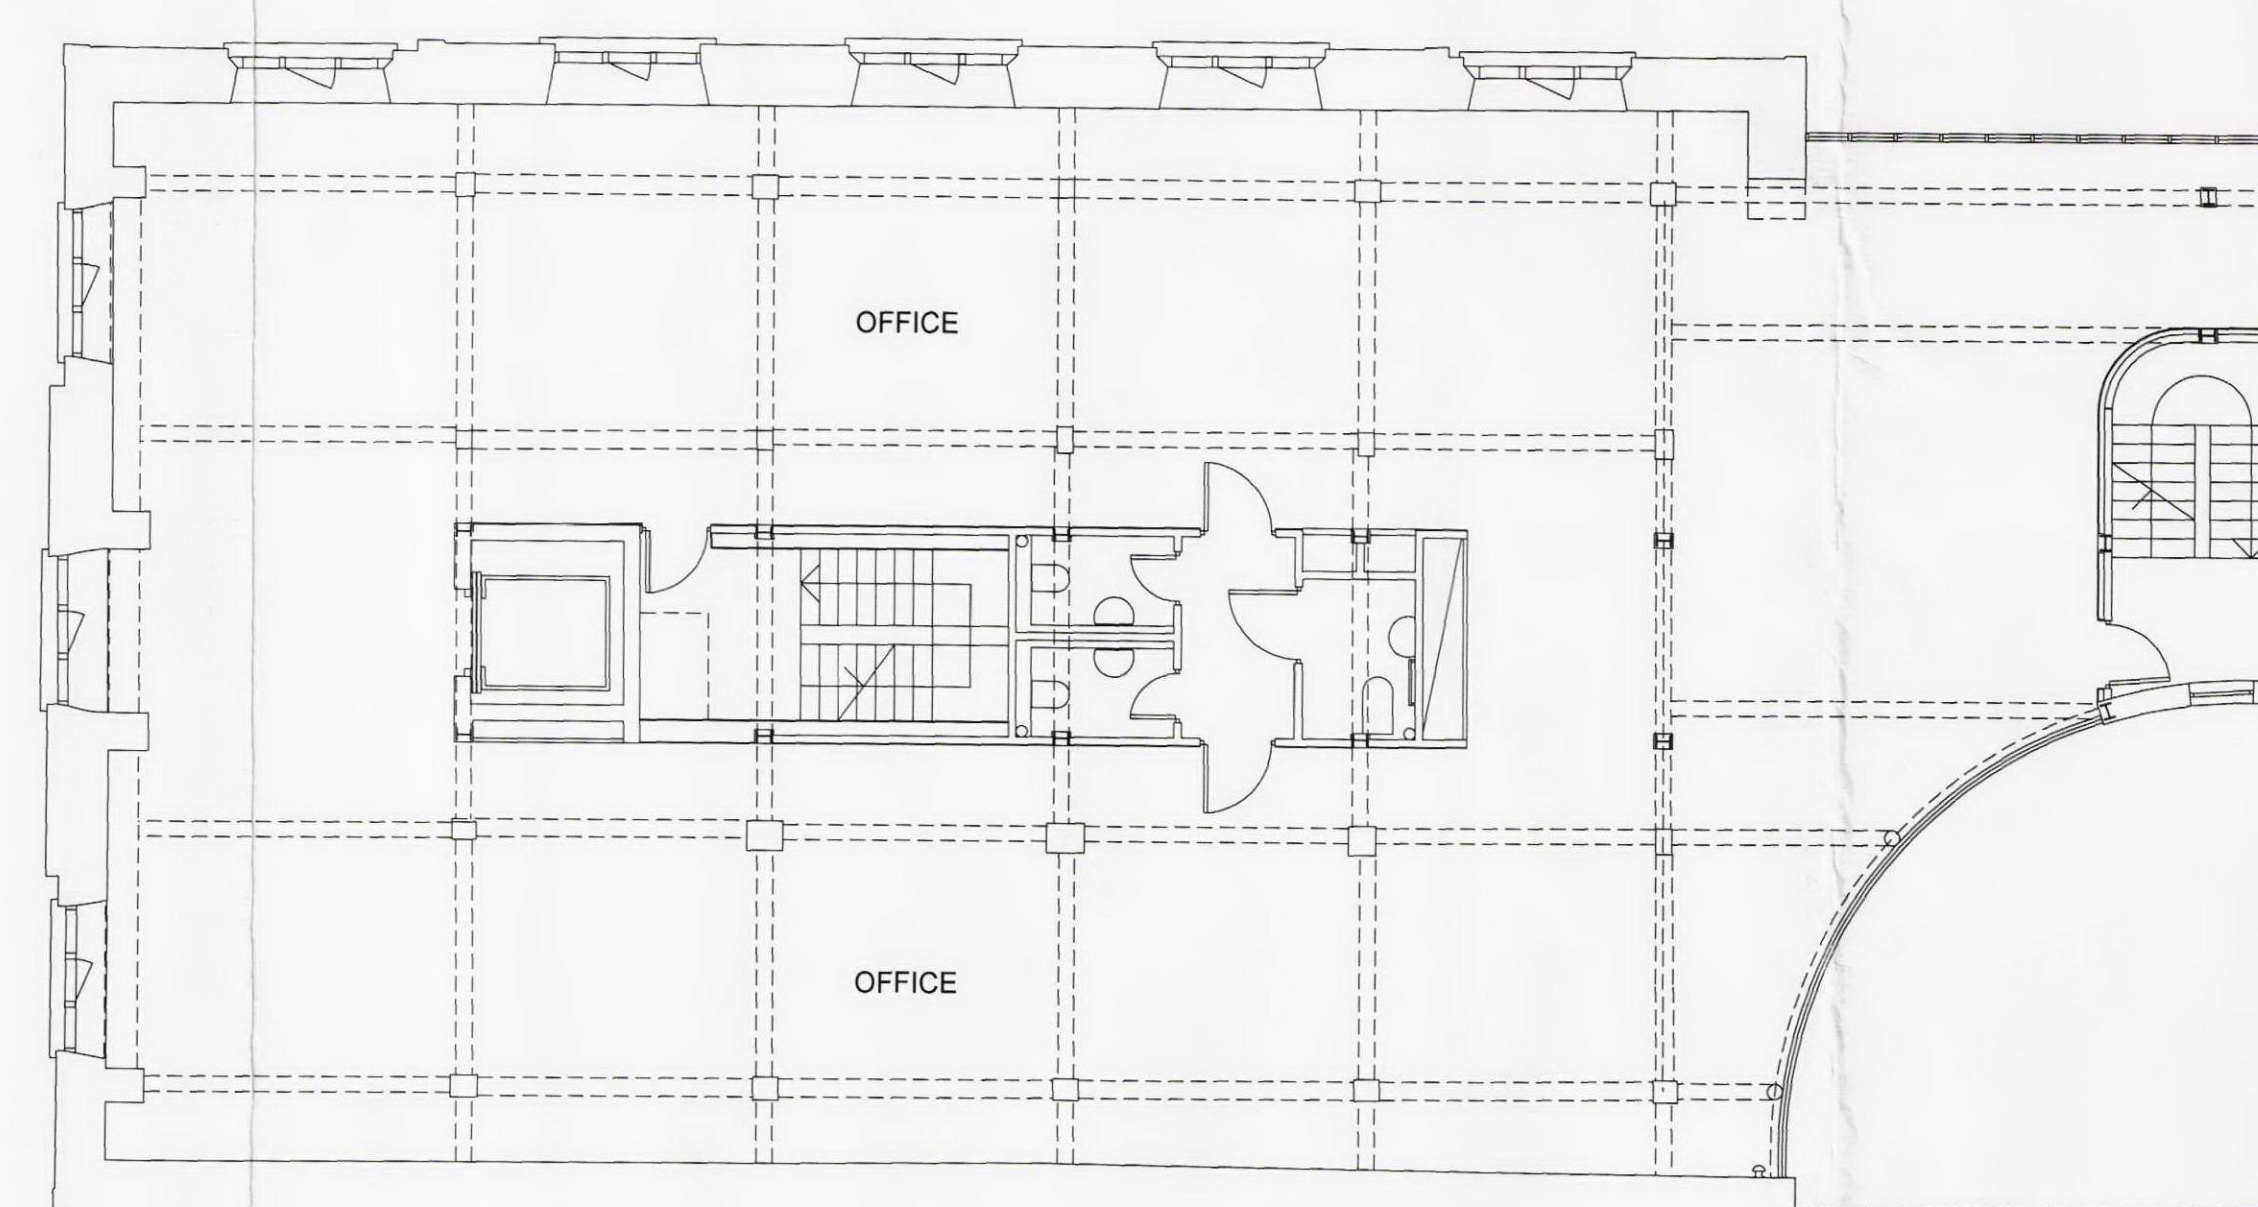

SECOND FLOOR

RECEIVED
22 SEP 2011

Revisions

Project

WREN HOUSE
HATTON GARDEN
LONDON

Title

EXISTING PLANS SHEET 1

Date

SEPT 2011

Drawn

CB

Checked

Scales

1:100 @ A1

Drawing No

1116/02

Rev