
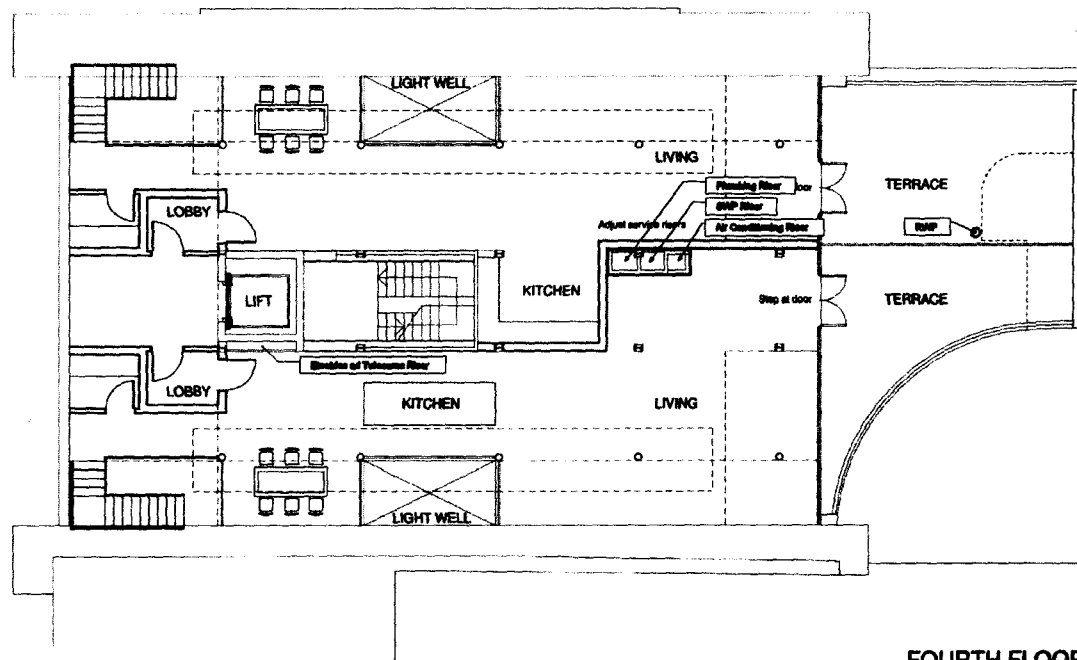



This drawing has been based on information supplied by client.  
Do not scale.  
All dimensions are to be checked on site and any discrepancies reported.

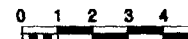

FOURTH FLOOR

REVISED  
30 SEP 2011

PRELIMINARY ISSUE 3

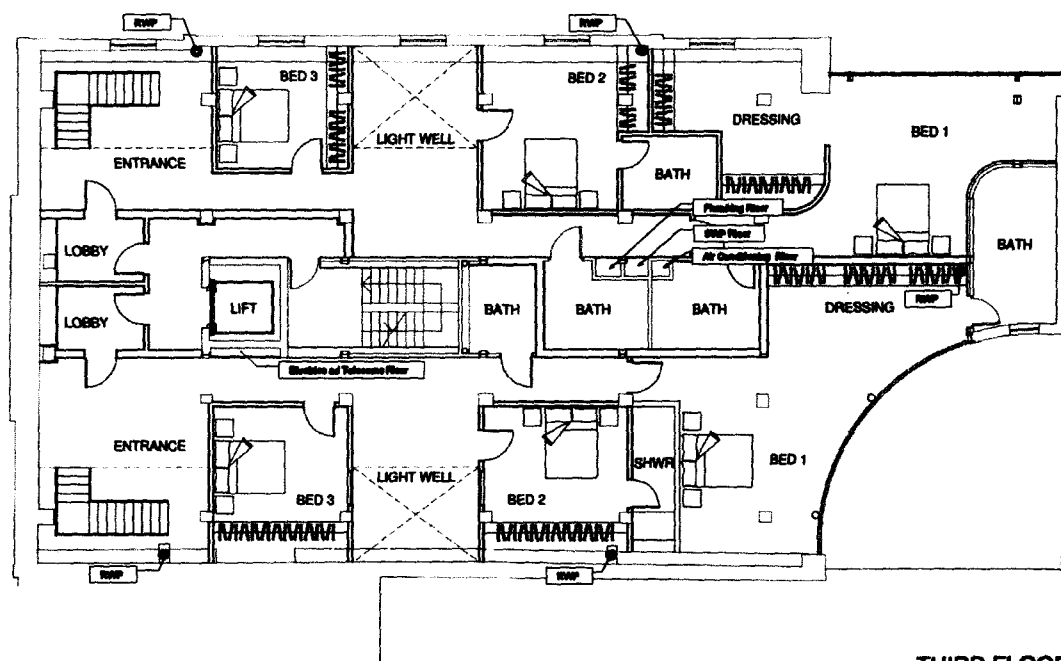

THIRD FLOOR

Revisions			
Project WREN HOUSE HATTON GARDEN LONDON			
Title PROPOSED ALTERATIONS			
Date MAY 2011	Drawn CB	Checked	
Scale 1:100 @ A1			
Drawing No 1116/01			Rev