


Existing door to be removed

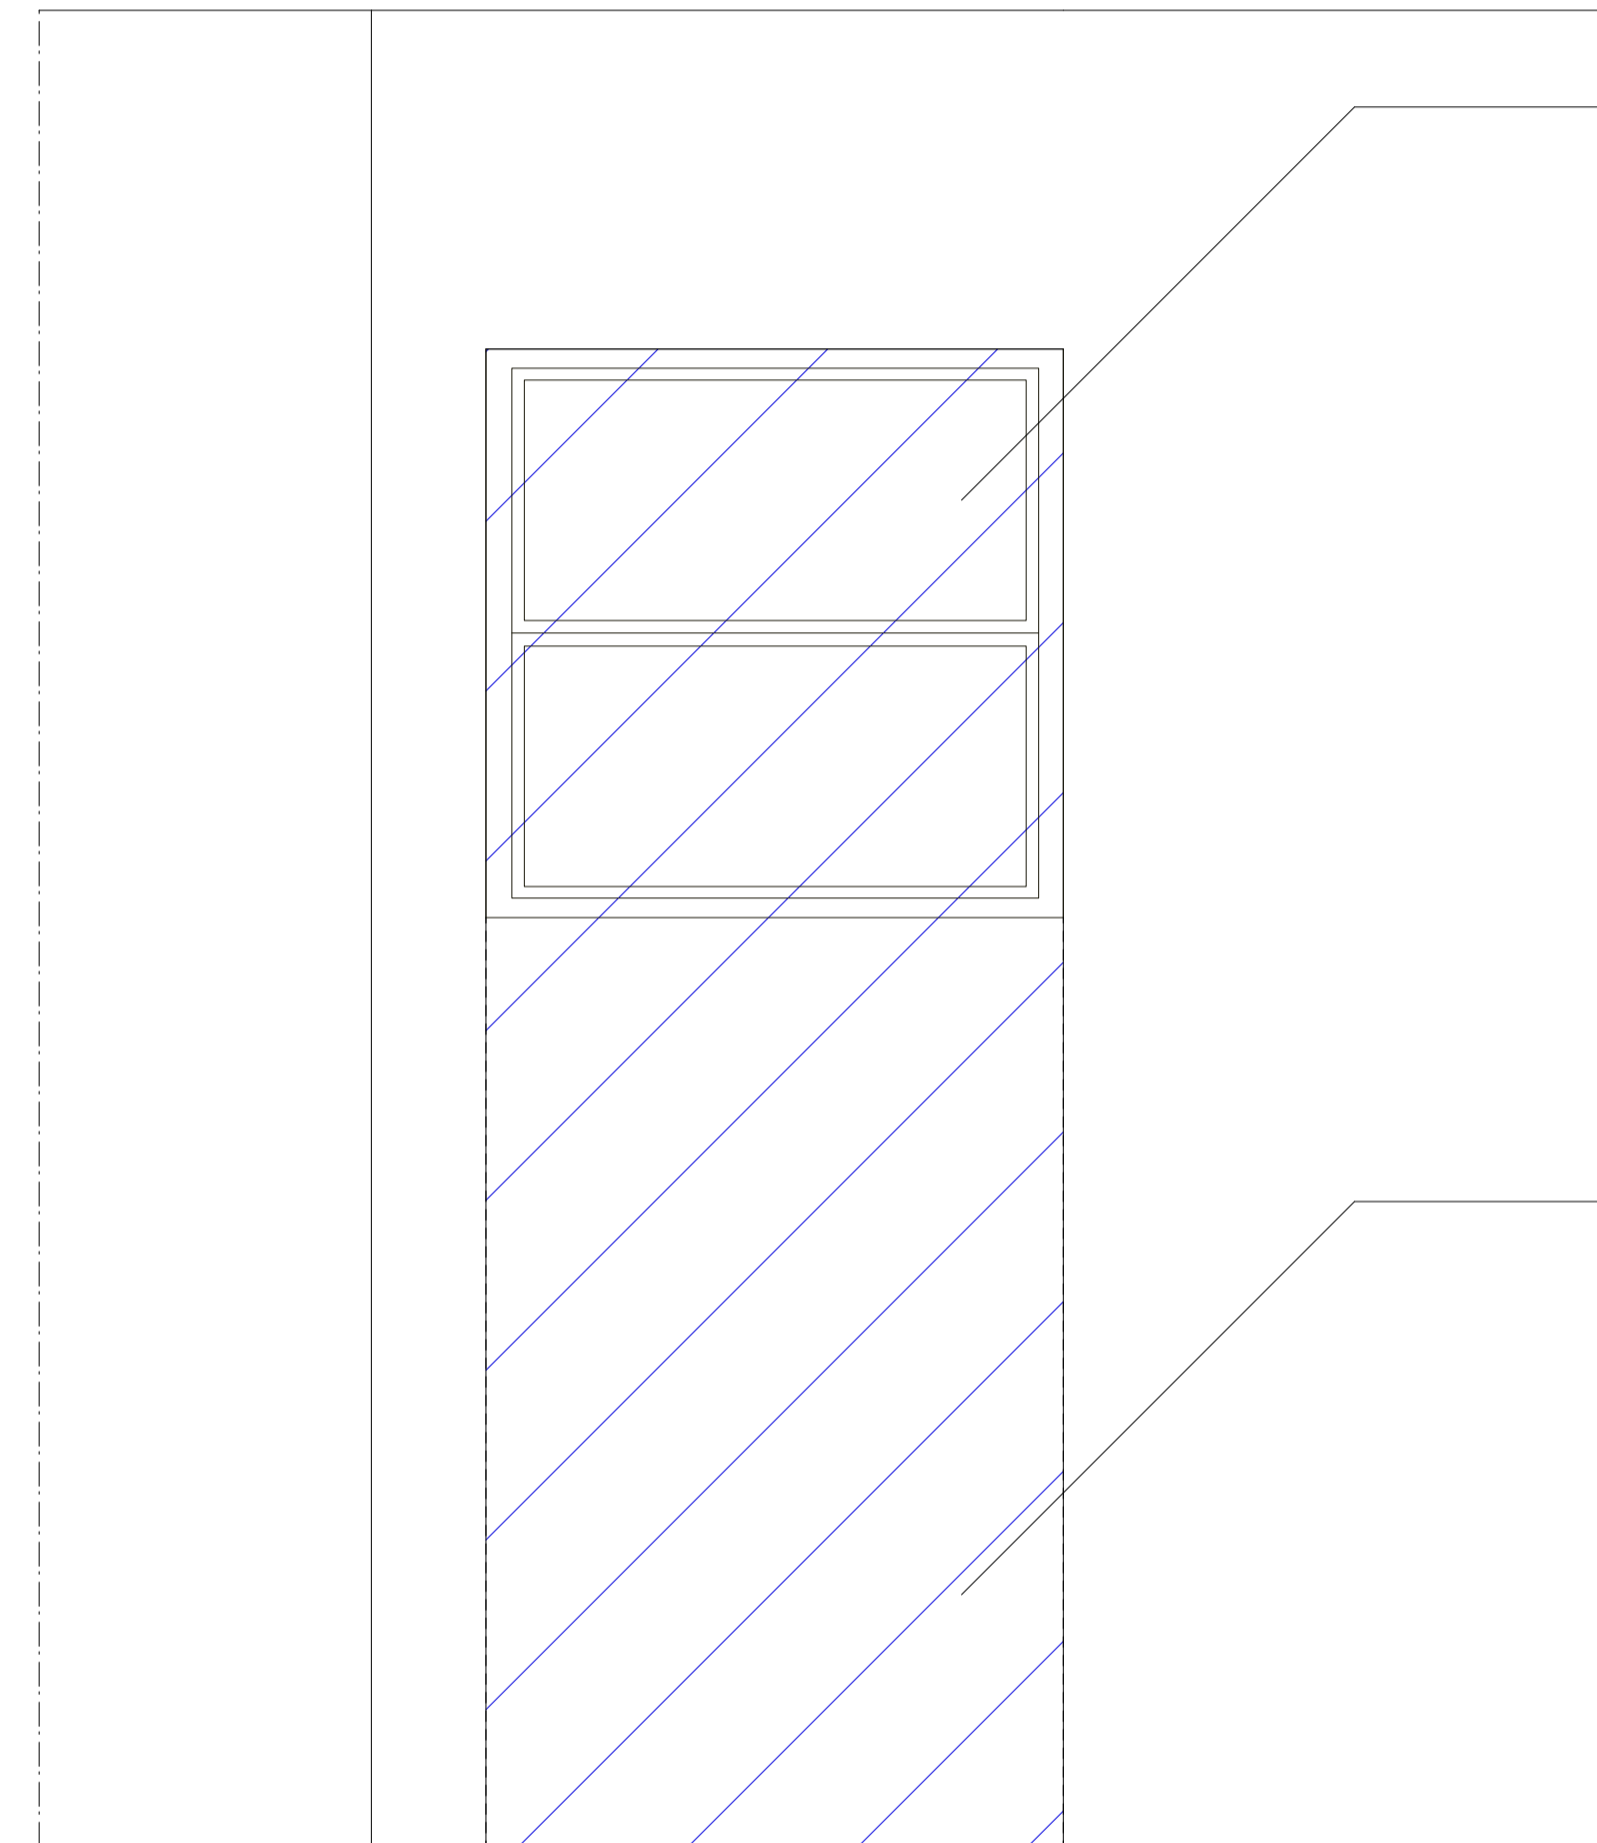

Proposed new sash window

Proposed brick infill matching existing

1 Elevation: Detail - Existing  
202 Scale: 1:20 @ A1

2 Elevation: Detail : Proposed  
202 Scale: 1:20 @ A1

<b>Project Name</b> 154 Southampton Row London WC1B 5JX	<b>Client</b> St. Giles School of English	<b>Condition</b> Existing and Proposed	<b>Job</b> No. 318 Commercial	<b>Additional Notes</b> <input checked="" type="checkbox"/> Proposed Works	<b>architecture - design - interiors</b>  <b>studio</b> <b>idealyc</b>  +44(0)207 7393972 +44(0)794 4620323 info@idealyc.com
<b>Drawing No</b> SI-318/201	<b>Drawing Title</b> General Elevation Section & Elevations	<b>Date</b> 22.07.11	<b>Scale</b> 1/20-A1	<b>Revisions</b> 11.10.11 Proposed detail Elevations	
<b>Please Note</b> (1) All drawings and designs are covered by design right (intellectual property), and may not be distributed, copied or issue without written permission of Studio Idealyc. (2) All design concepts are the sole property of Studio Idealyc and no adaptations, reproductions or copies may be made without written permission of Studio Idealyc. (3) All dimensions to be checked on site, any discrepancy between this drawing and other information is to be referred to Studio Idealyc. (4) All dimensions in millimeters unless otherwise noted. (5) Do not use for construction unless approved by Studio Idealyc.					
42 Redchurch St London E2 7DP					